

KRA ASSOCIATES, INC.
 95 New Clarkstown Road
 MANUET, NEW YORK 10954
 (914) 356-7876

CPW
 EAST

JOB 91 CENTRAL PARK WEST


SHEET NO. ARCHITECT'S FLOOR PLAN OF _____

CALCULATED BY _____ DATE _____

CHECKED BY _____ DATE _____

SCALE NYS

91CW-SK-102

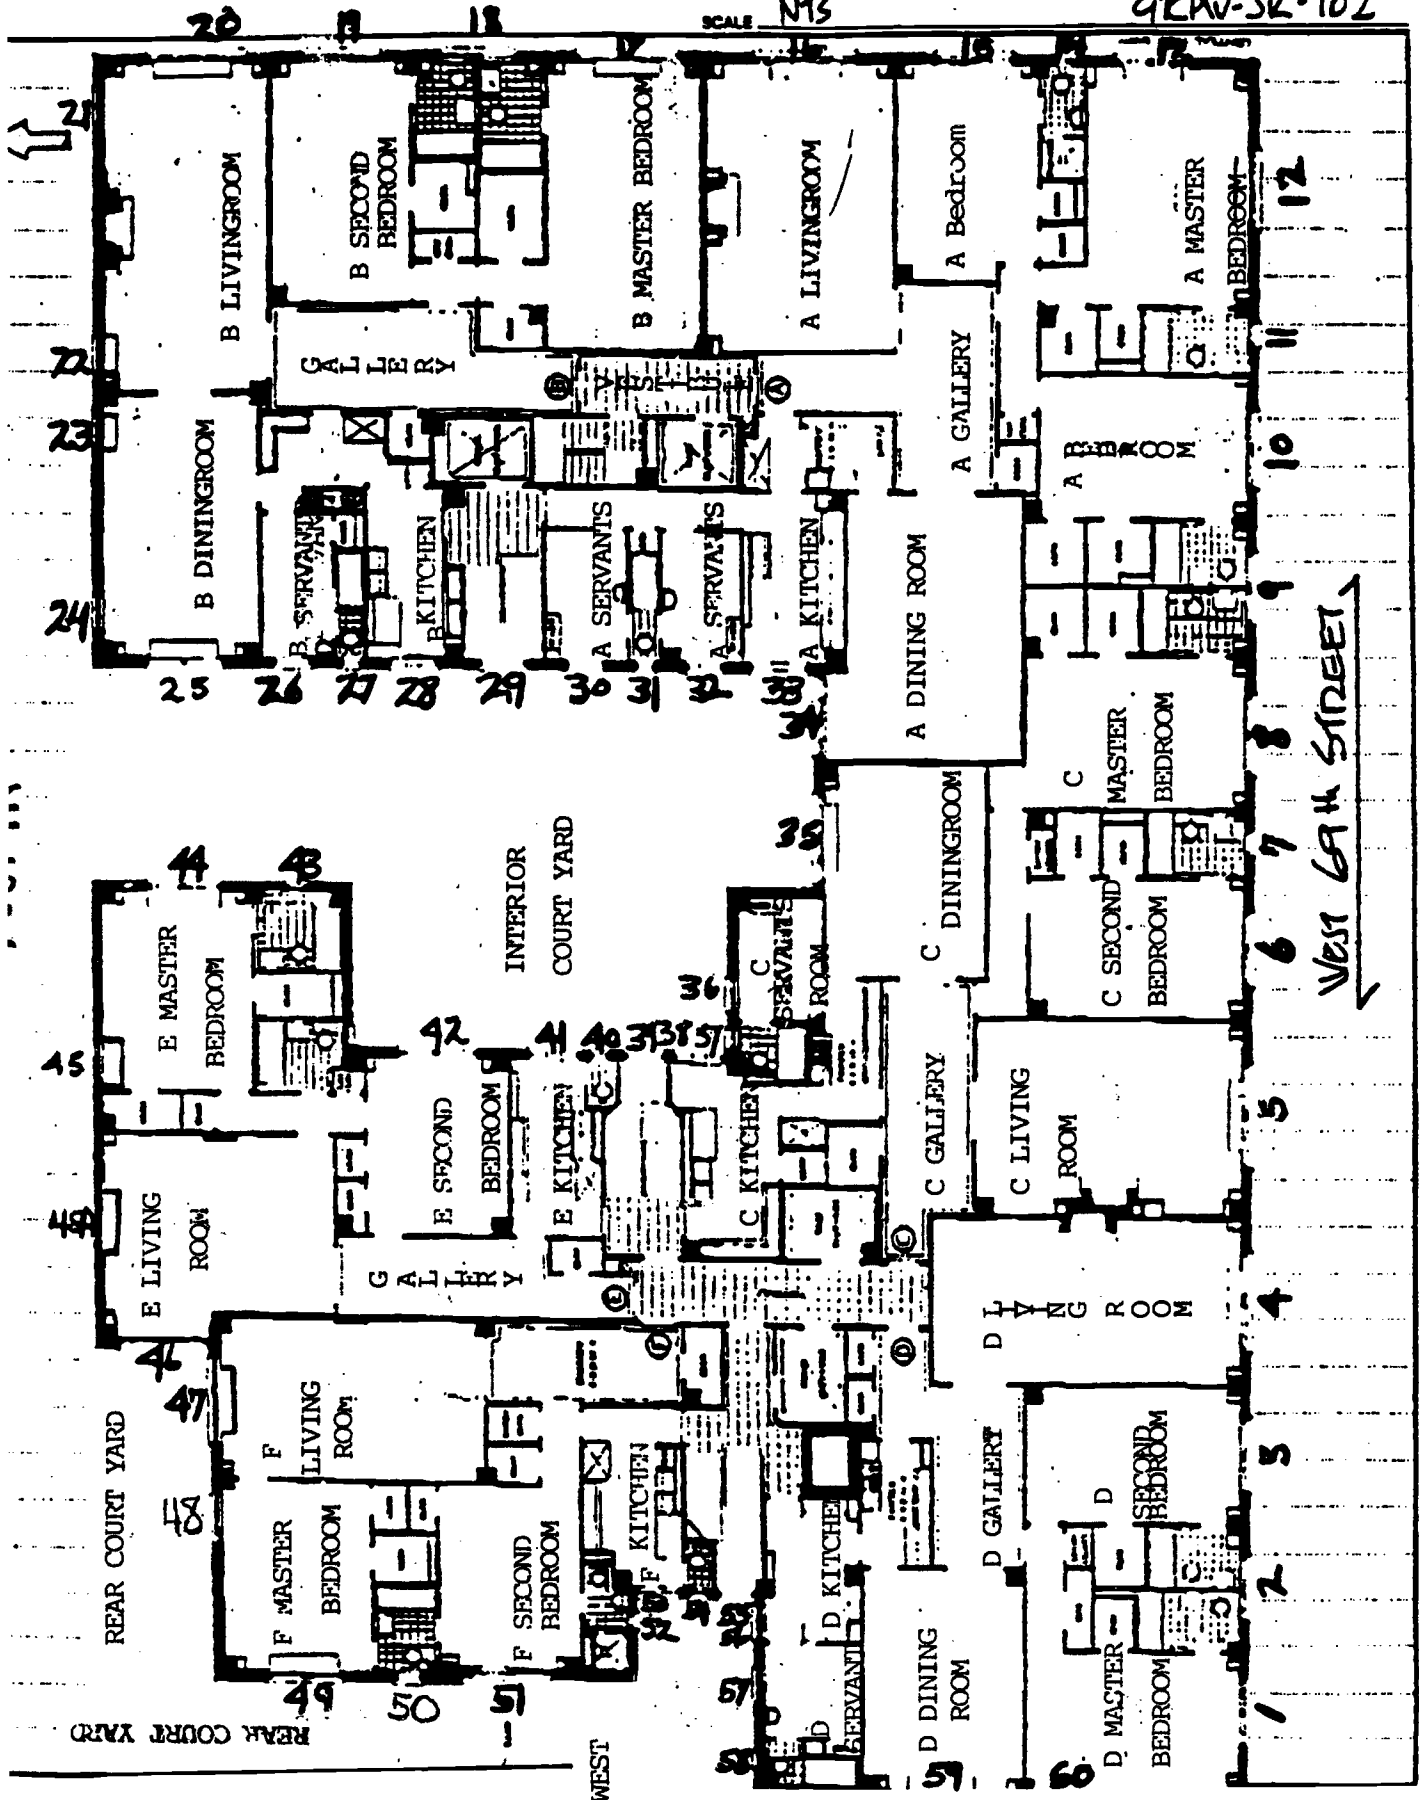

SOUTH

SOUTH

SOUTH

WEST 6th STREET