


December, 2006 LPC

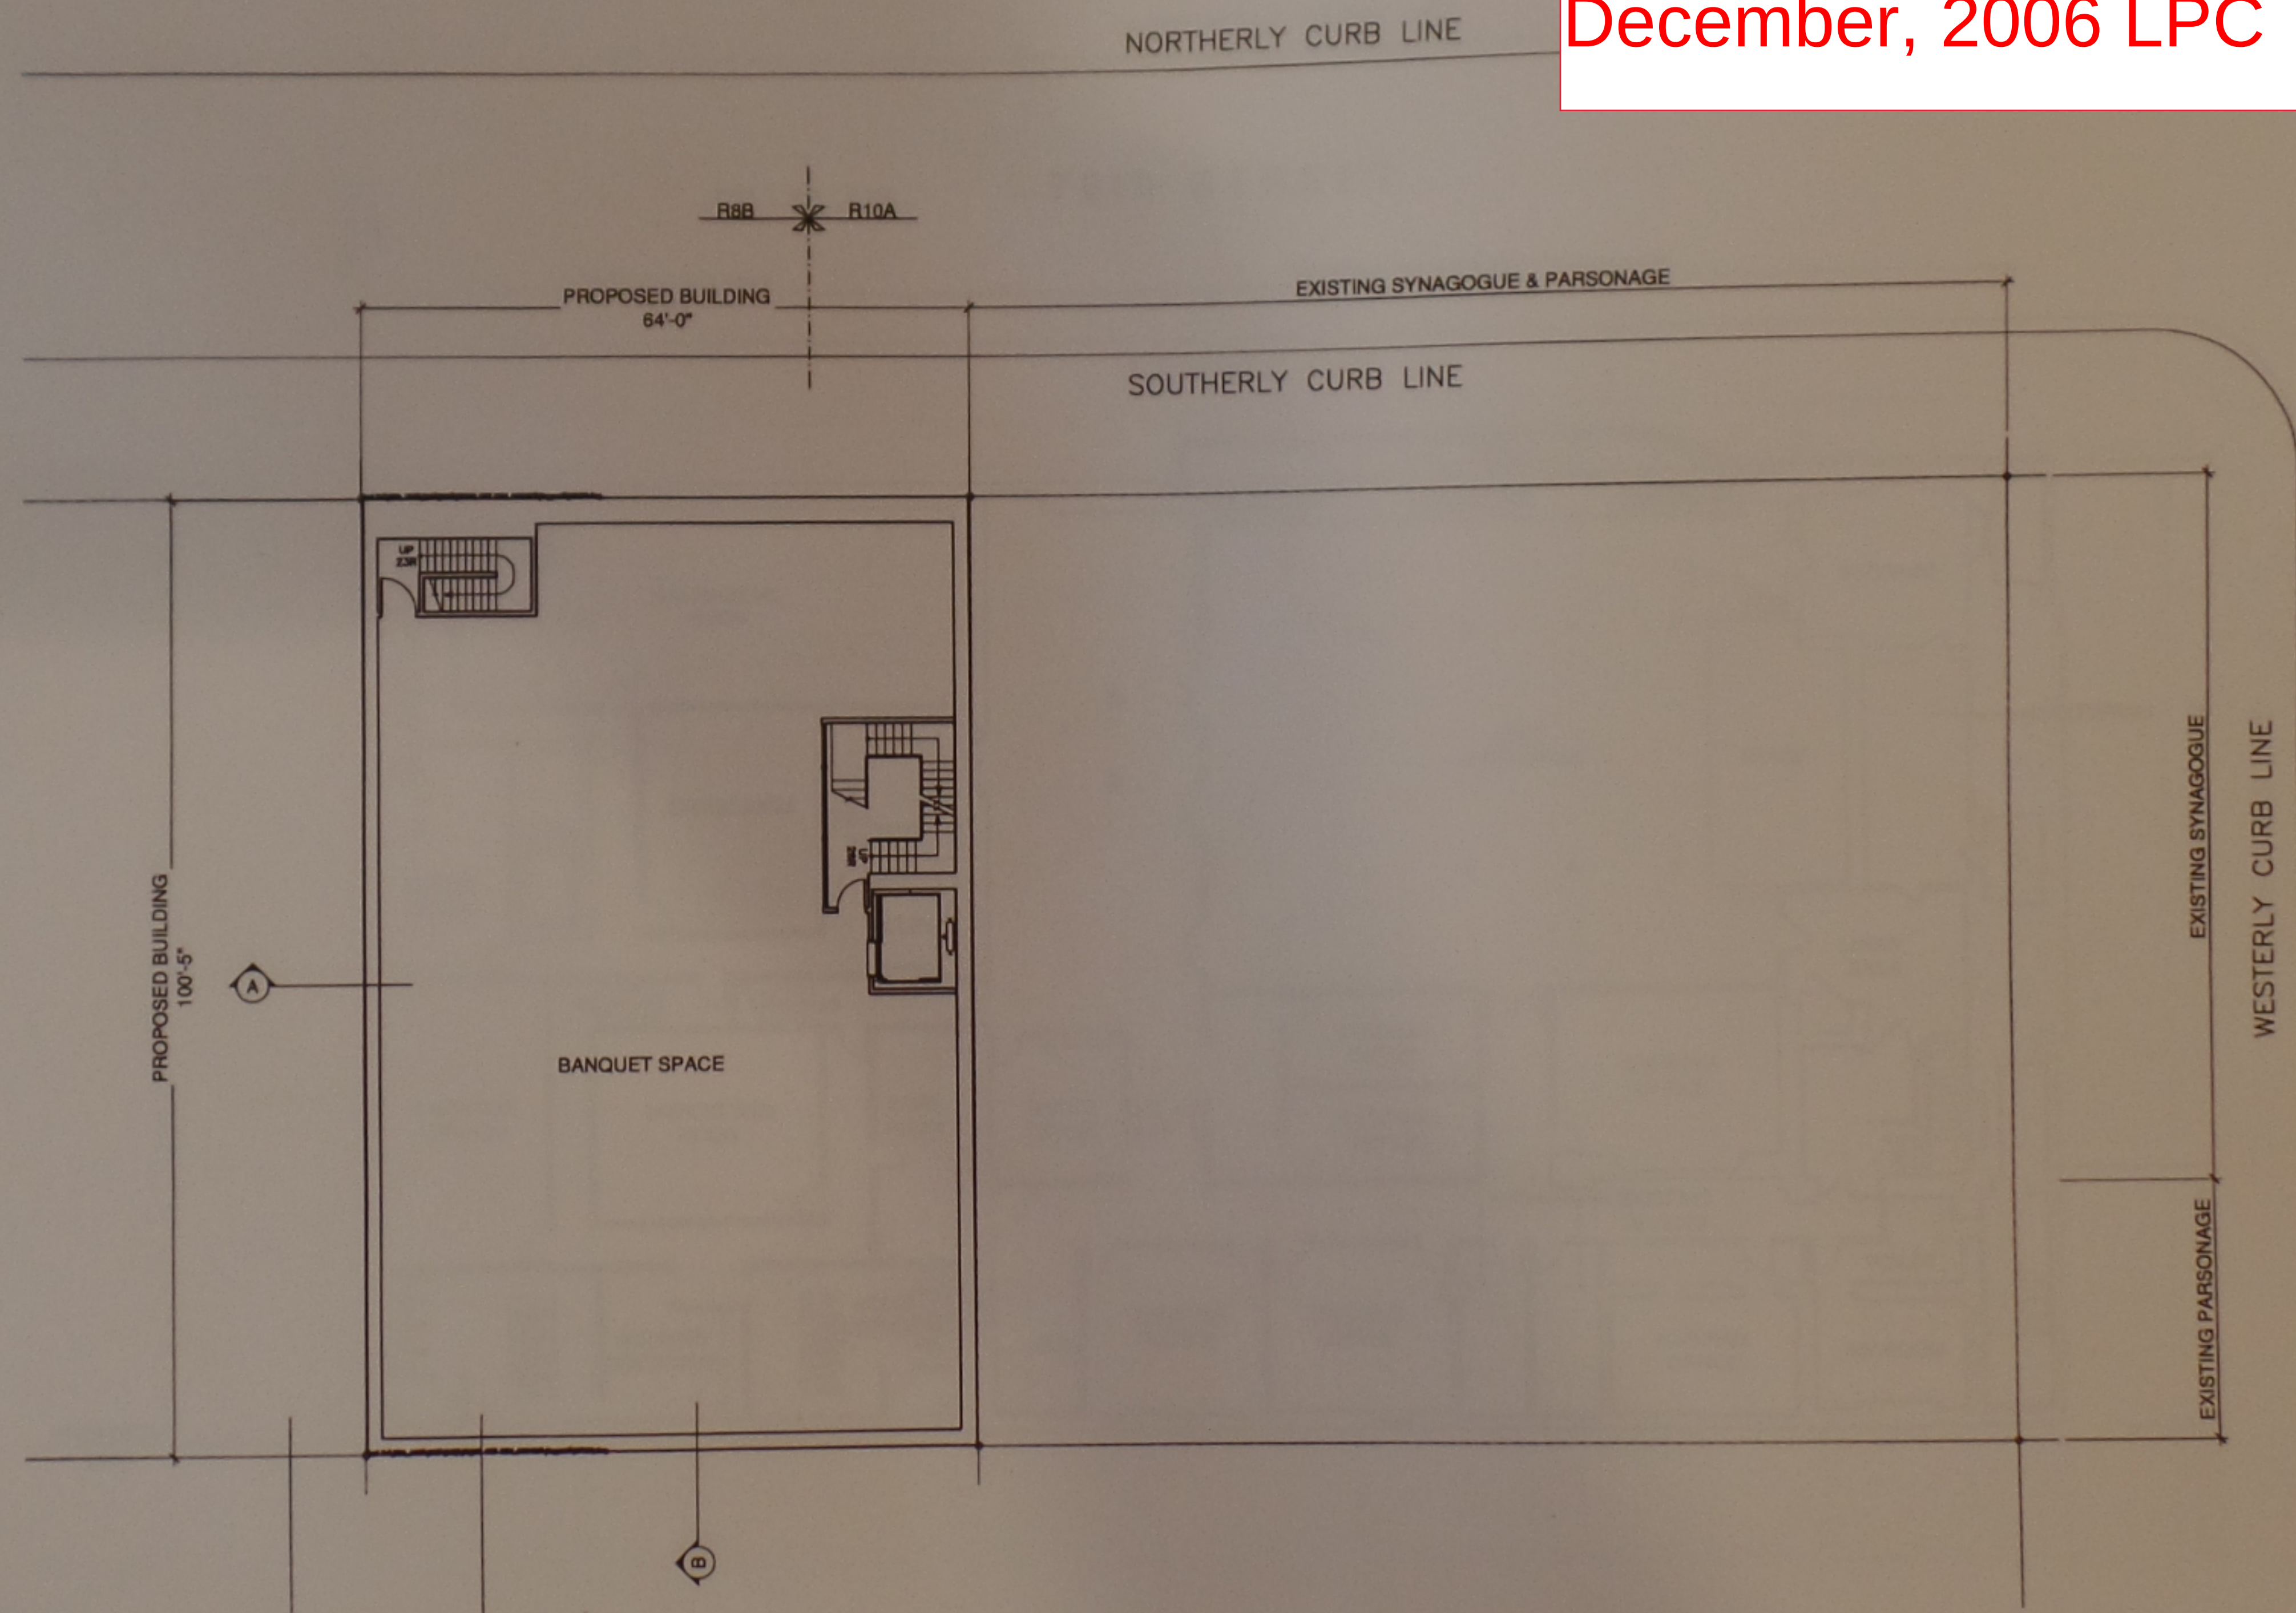

NOTE: INTERIOR PARTITIONS
FOR ILLUSTRATIVE
PURPOSES ONLY

PROPOSED SUB-CELLAR FLOOR PLAN

DECEMBER, 2006

Platt Byard Dovell White Architects, LLP

20 West 22nd Street
New York, NY 10010
212.691.2440
212.633.0144 fax
www.pbw.com

Structural Engineer
Annastos Engineering Associates
240 West 35th Street
New York, NY 10001
212.714.0893
212.714.0997 fax

MEP Engineer
AKF
330 West 42nd Street, 14th Floor
New York, NY 10036
212.354.5656
212.354.5668 fax

Geotechnical Engineer
RA Consulting LLC
47 Wilkens Drive
Dumont, NJ 07628
212.374.1794
212.374.1795 fax

Lighting Design
HLW
115 Fifth Avenue, 5th Floor
New York, NY 10003
212.353.4600
212.353.4666 fax

Acoustics
Longman Lindsey
410 Broadway, Suite 508
New York, NY 10018
212.315.6400

Elevator Consultant
Iros Elevator Design Services
884 Patterson Avenue
East Rutherford, NJ 12553
973.773.4404

Code Consultant
Design 1237
52 Diamond Street
Brooklyn, NY 11222
718.383.9340
718.383.8510 fax



08.06.14 DOB New Building Permit Set
05.10.13 DOB Zoning & Egress
Date: No.: Description:

Project:
8 West 70th

8 West 70th St,
New York, NY 10023

Sheet Title:
SUBCELLAR BANQUET ROOM ZONING & EGRESS PLAN

Project Number:
12639

Drawn By:
Author

Checked By:
Checker

Scale:
As indicated

Sheet Number:

Signature & Seal:





A.099.00

NYC DOB Number:
121328919


Sheet:
13 of 81

10-21-14 DOB Permit

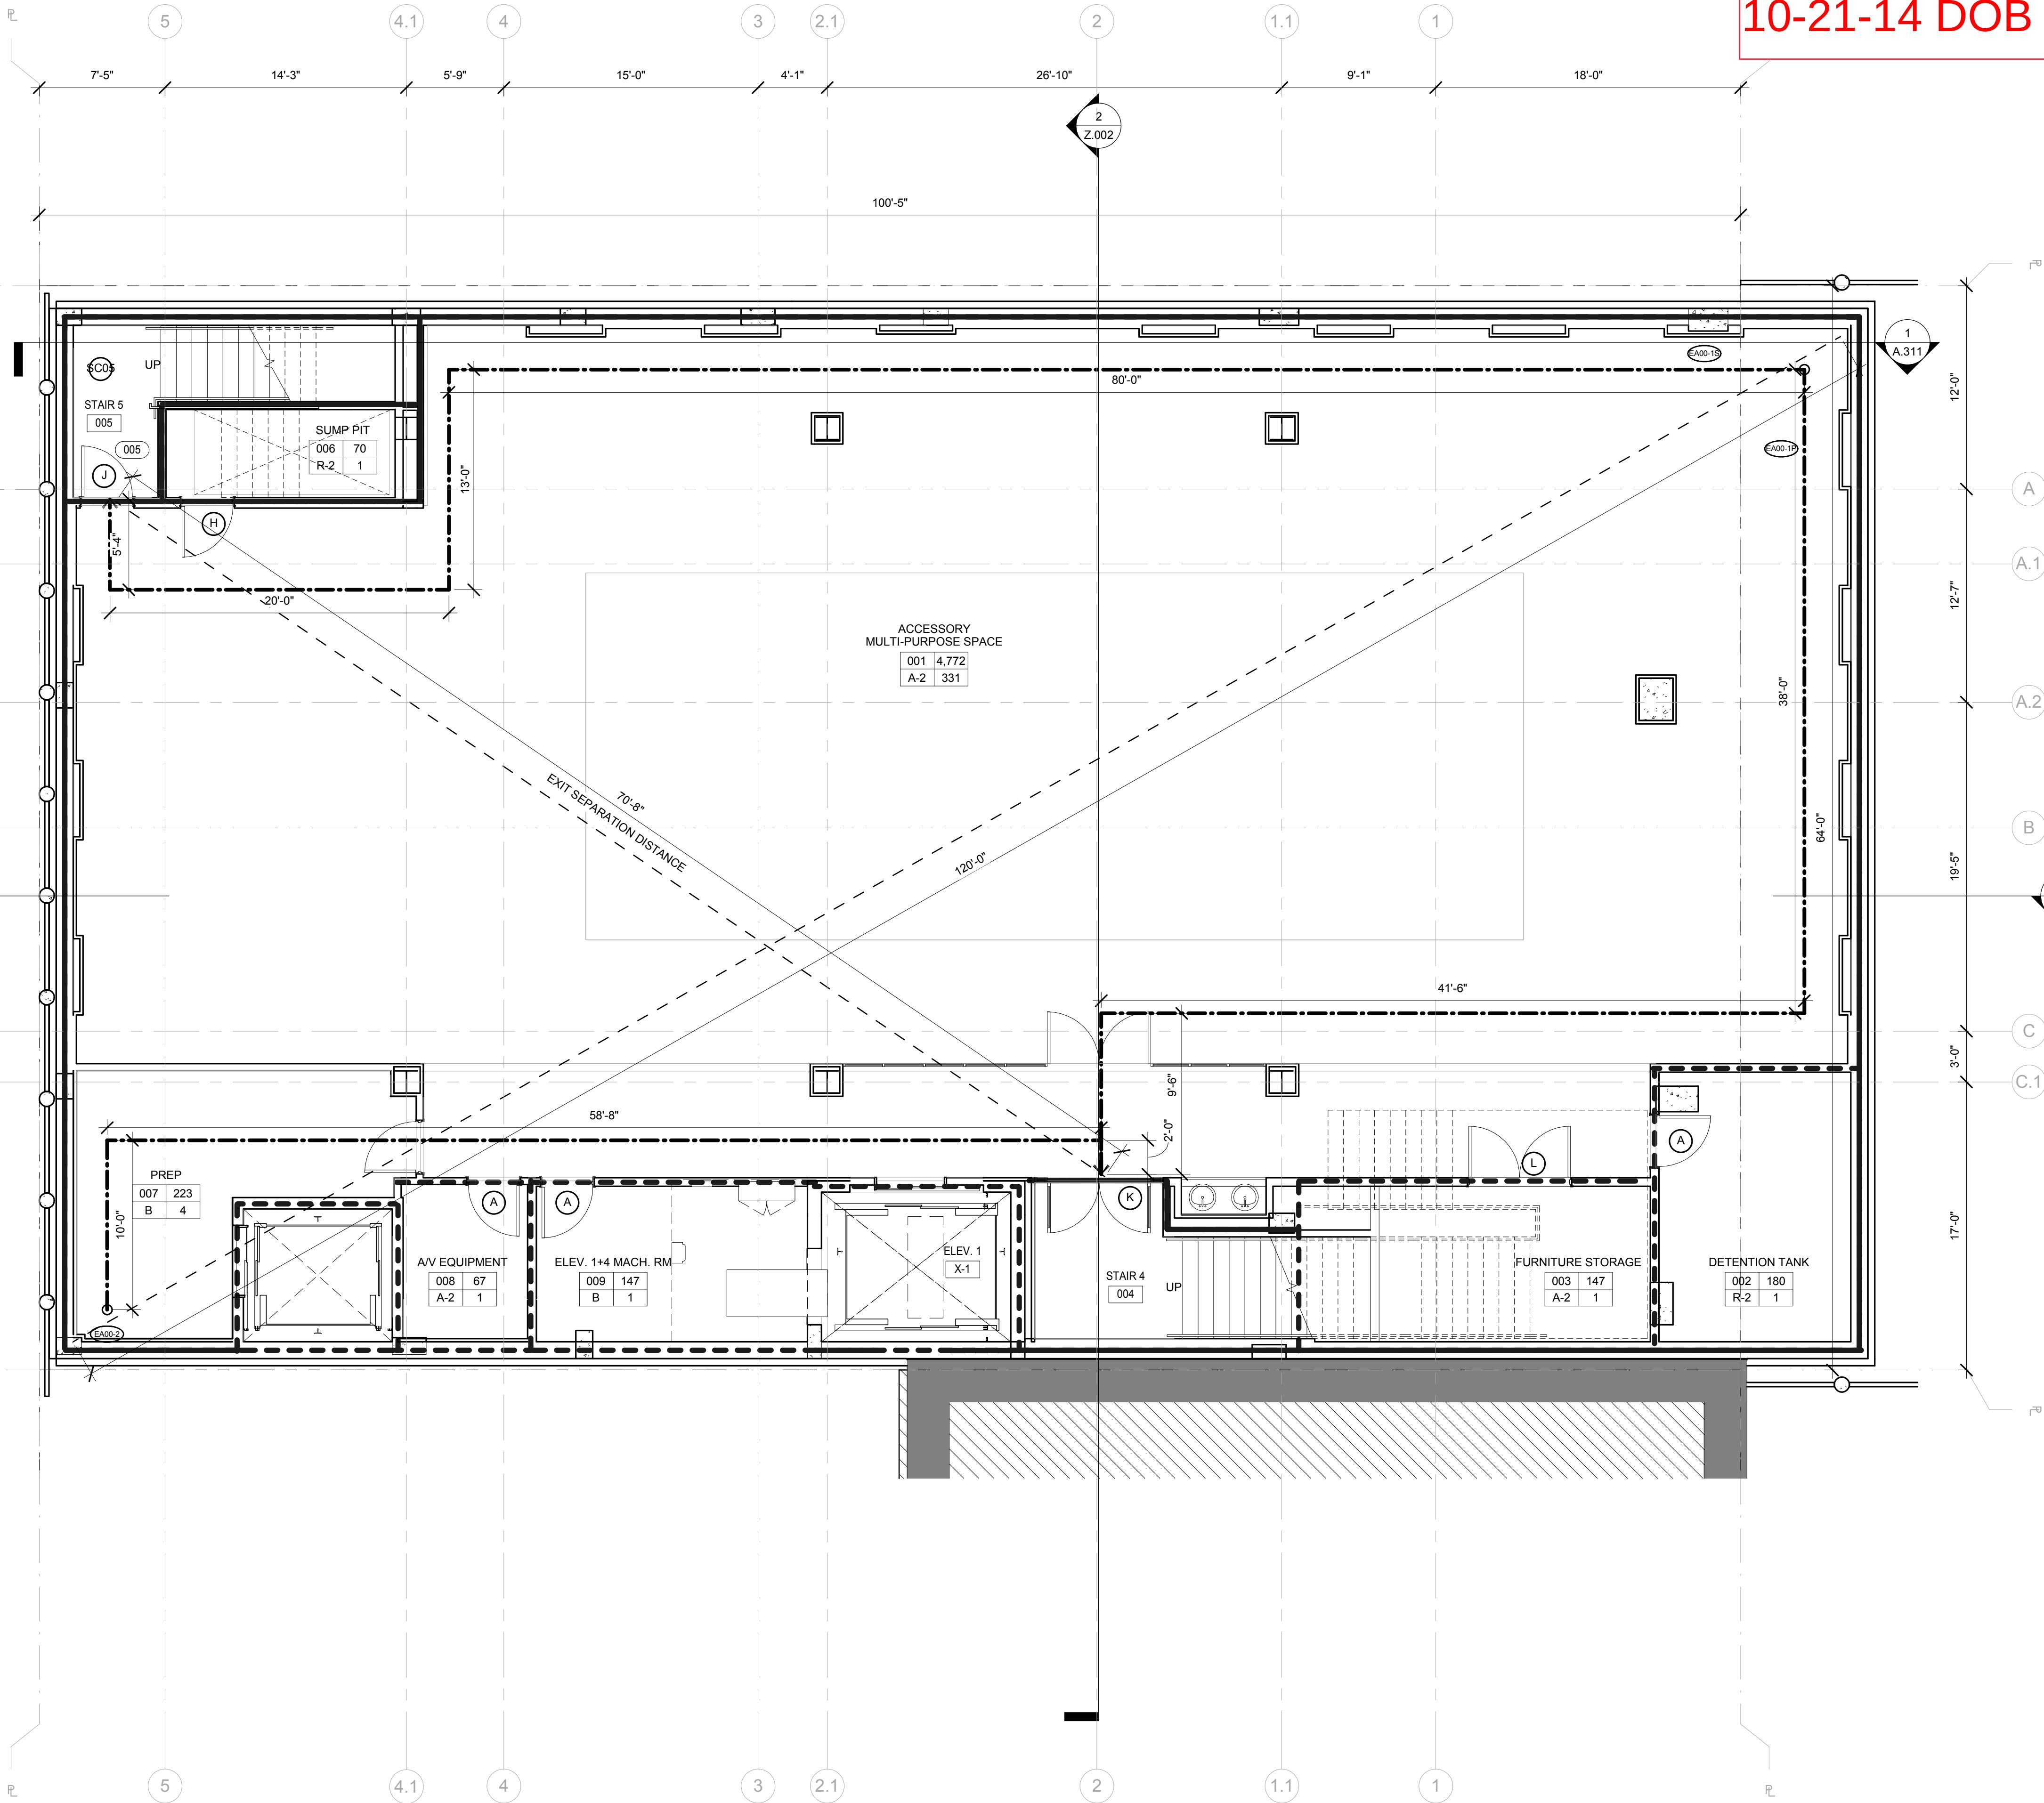

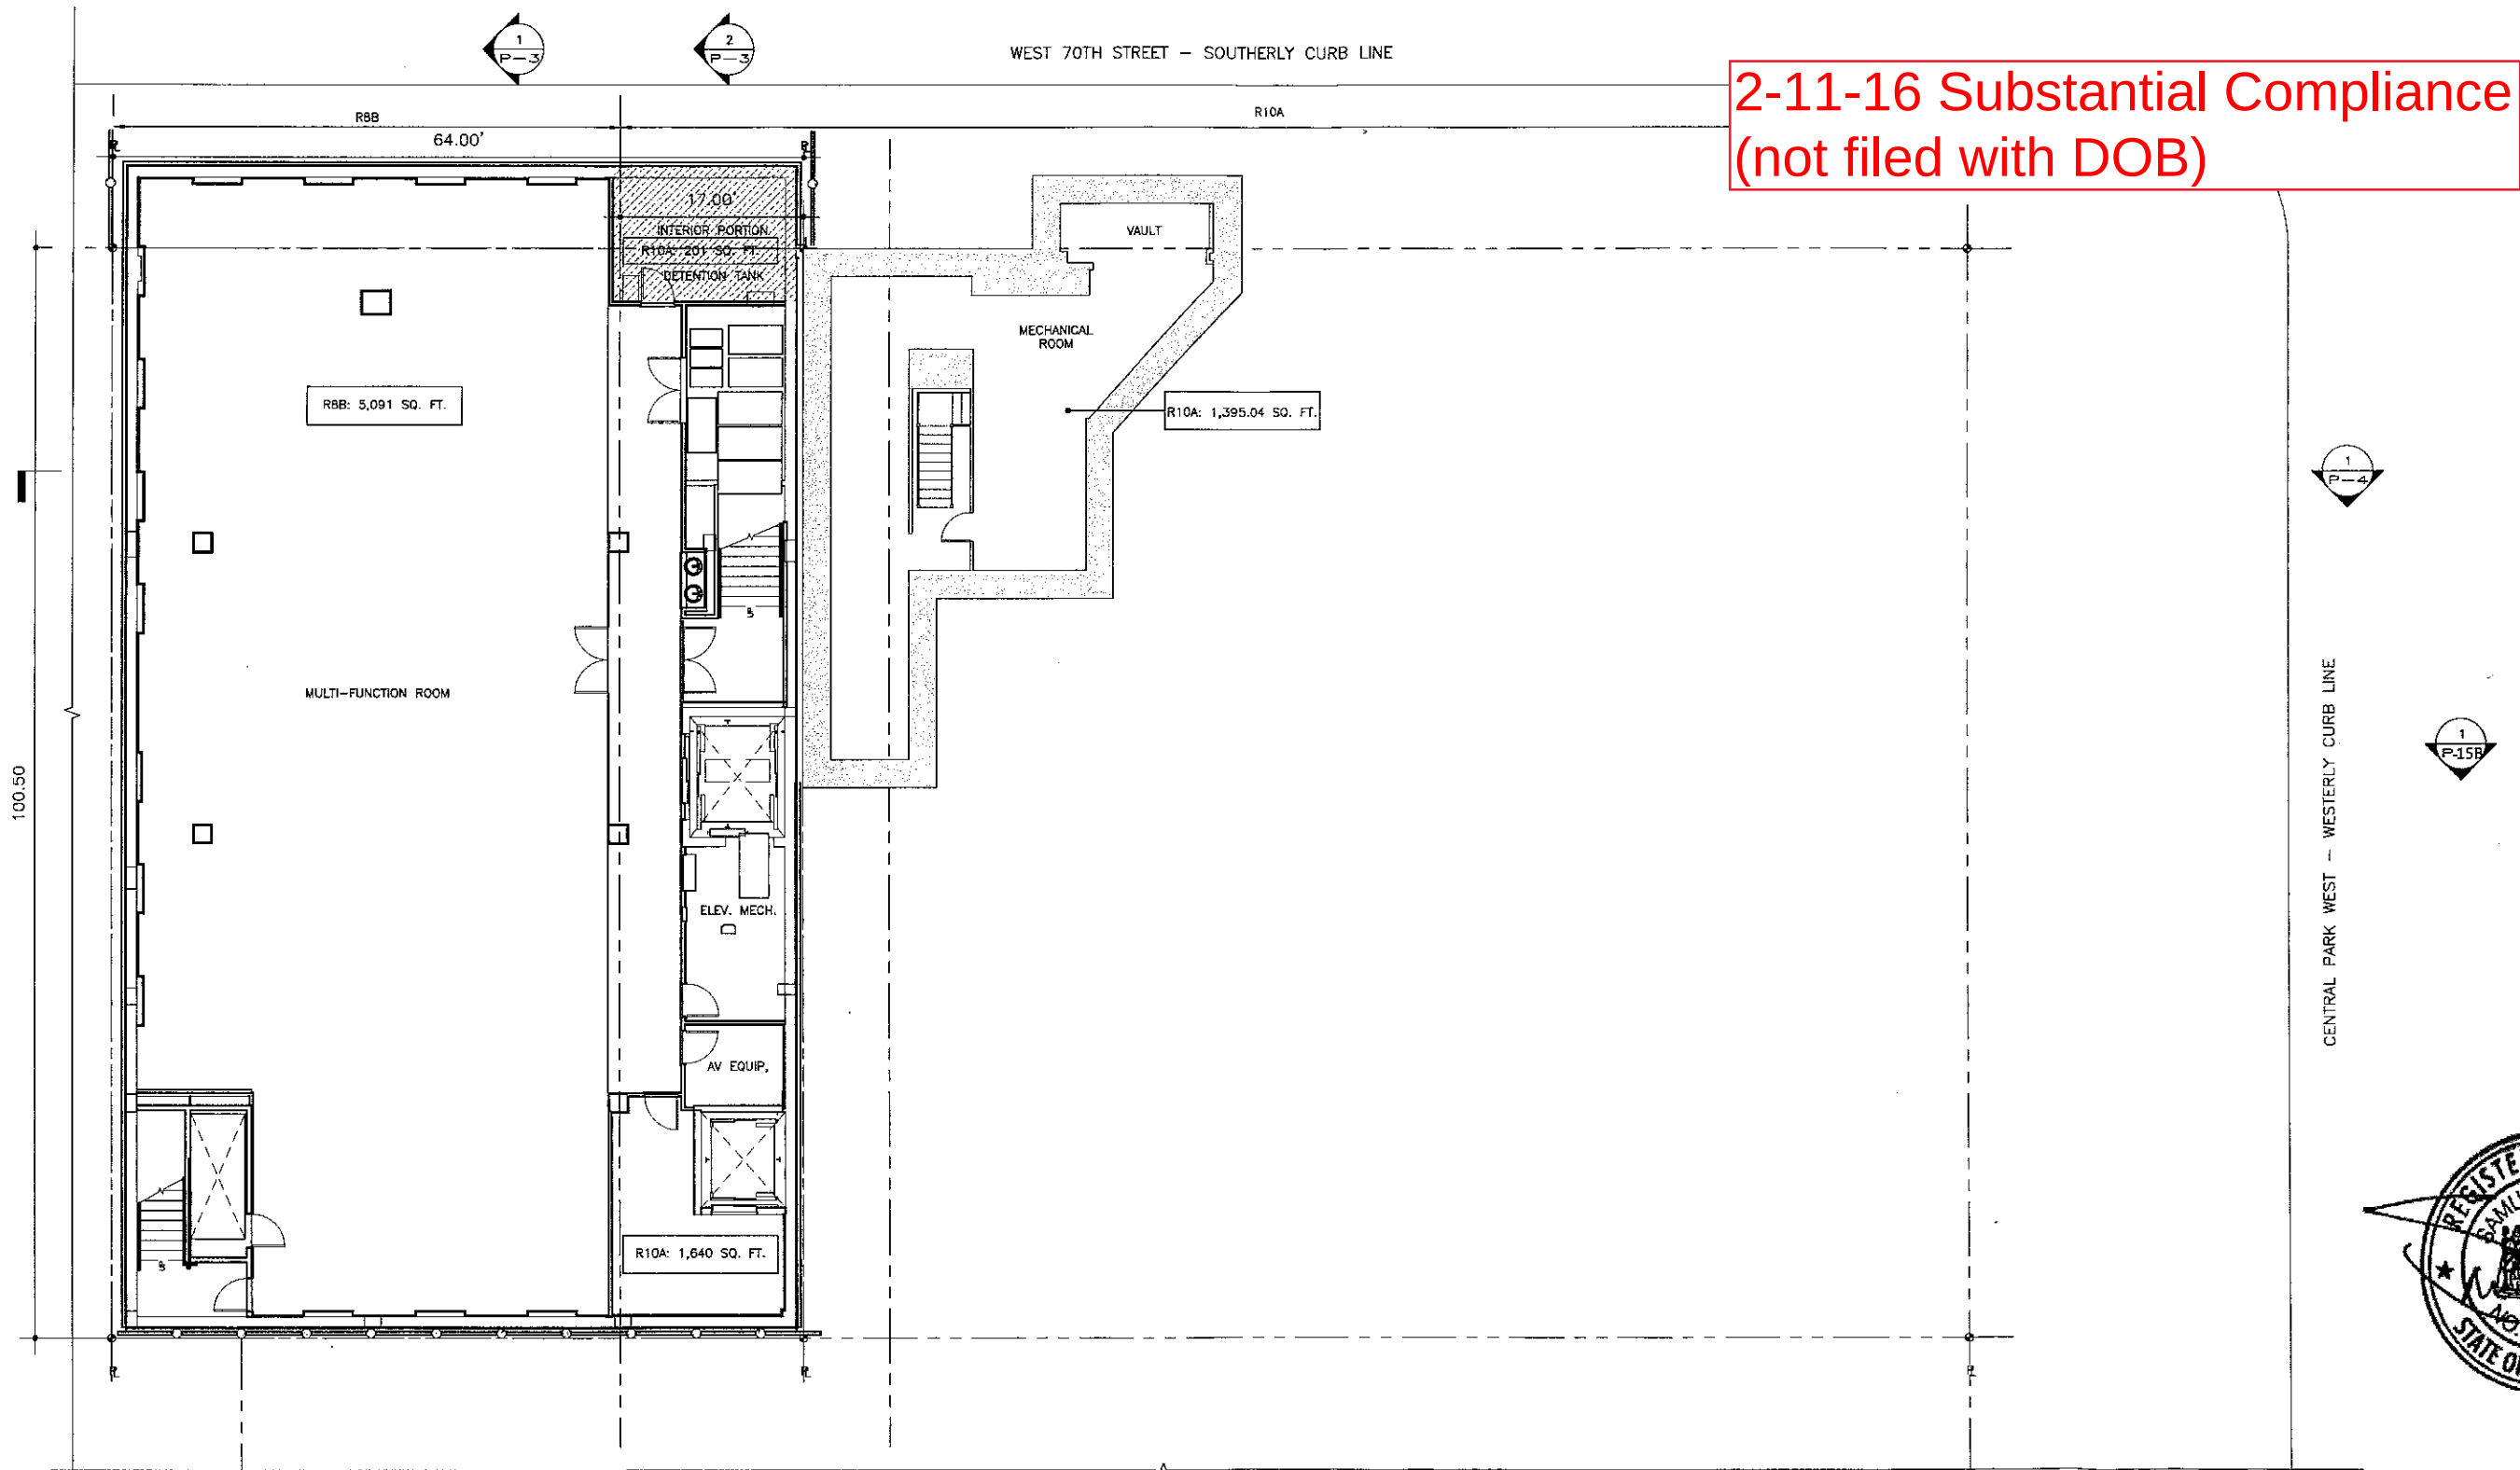


2-11-16 Substantial Compliance
(not filed with DOB)

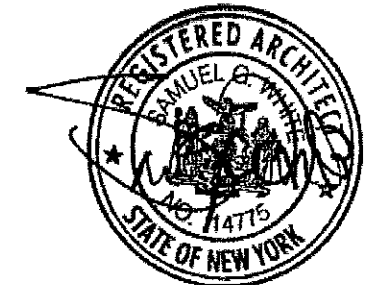

1 PLAN
SUB CELLAR
SCALE: 1/16" = 1'-0"

ALL CELLAR LEVEL PARTITIONS AND EXITS SHALL BE APPROVED BY DOB
MAXIMUM OCCUPANCY LOAD PER FLOOR SHALL BE APPROVED BY DOB

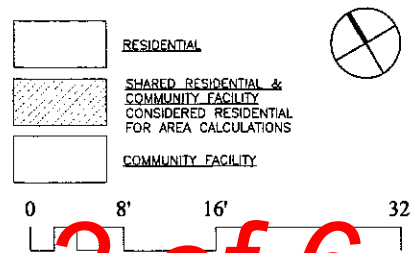


COMMUNITY FACILITY SUB CELLAR PROPOSED		Platt Byard Dovell White Architects LLP 49 West 37th Street New York, NY 10018 212.691.2440 212.693.0144 fax	
CONGREGATION SHEARITH ISRAEL		6-10 WEST 70TH STREET NEW YORK, NY	02.11.16 #02350 P - 6 rev

CAL. NO. 74-07-BZ


Platt Byard Dovell White Architects, LLP	
20 West 22nd Street New York, NY 10010 212.691.2440 212.633.0144 fax www.pbdc.com	
Structural Engineer Annulus Engineering Associates 240 West 35th Street New York, NY 10001 212.714.0993 212.714.0997 fax	
MEP Engineer AKF 330 West 42nd Street, 14th Floor New York, NY 10036 212.354.5658 212.354.5668 fax	
Geotechnical Engineer RA Consulting LLC 47 Wilkens Drive Dumont, NJ 07628 212.374.1794 212.374.1795 fax	
Lighting Design HLW 115 Fifth Avenue, 5th Floor New York, NY 10003 212.353.4600 212.353.4695 fax	
Acoustics Longman Lindsey 410 Broadway, Suite 508 New York, NY 10018 212.315.6400	
Elevator Consultant Iros Elevator Design Services 894 Patterson Avenue, East Rutherford, NJ 12553 973.773.4404	
Code Consultant Design 1237 52 Diamond Street Brooklyn, NY 11222 718.383.9340 718.383.8510 fax	
FOR REFERENCE ONLY	
02.04.18 Issued for BSA revisions 10.15.15 A Exterior Package 03.03.14 DOB New Building Permit Set 05.10.13 1 DOB Zoning & Egress Date: No. Description Project: 8 West 70th 8 West 70th St. New York, NY 10023 Sheet Title: SUBCELLAR BANQUET ROOM ZONING & EGRESS PLAN Project Number: Signature & Seal: 12839 Drawn By: Author Checked By: Checker Scale: As indicated Sheet Number: A.099.00 NYC DOB Number: 121328919 Sheet: 13 of 5	

Opp. Ex. 1006 Page 4 of 6 Sub-Cellar

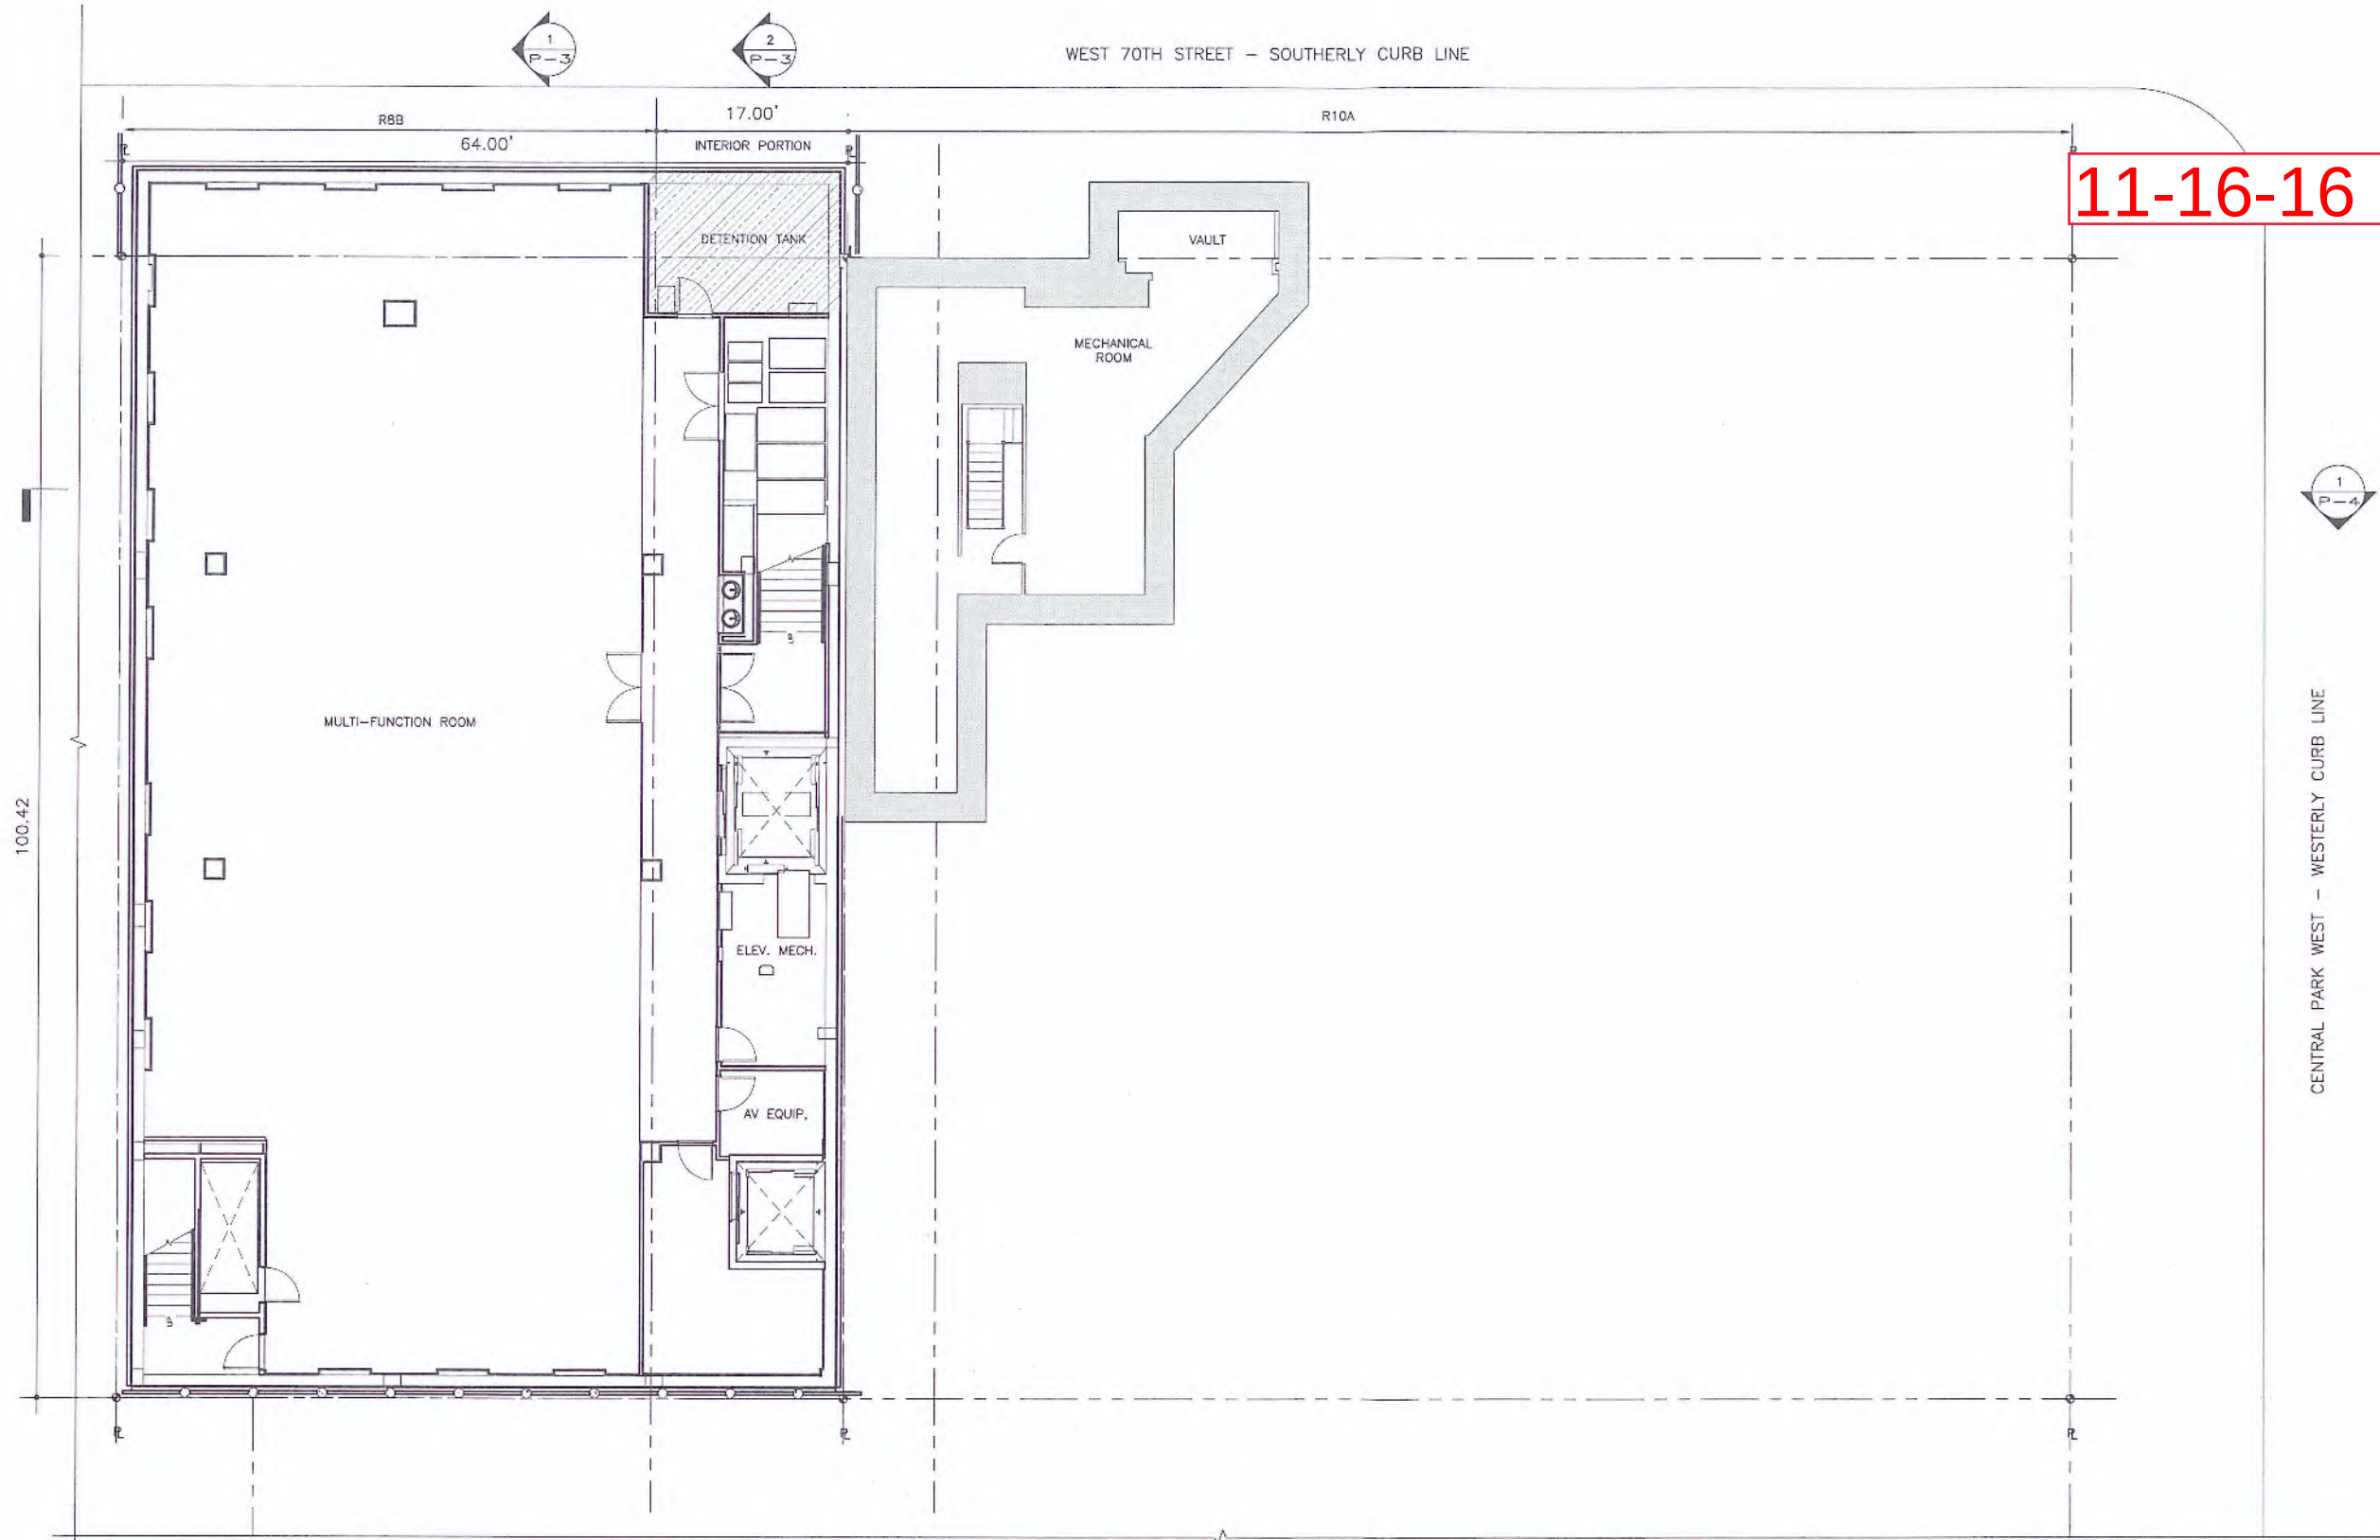

11-16-16


RECEIVED
BD. STANDARDS AND APPEALS
2016 NOV 16 A 8:51
CAL. NO.

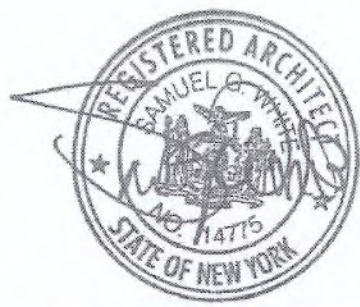

MECHANICAL EQUIPMENT
TO BE APPROVED BY
DEPARTMENT OF BUILDINGS

1 PLAN
SUB CELLAR
SCALE: 1/16" = 1'-0"

ALL CELLAR LEVEL PARTITIONS AND EXITS SHALL BE APPROVED BY DOB
MAXIMUM OCCUPANCY LOAD PER FLOOR SHALL BE APPROVED BY DOB

 


COMMUNITY FACILITY SUB CELLAR PROPOSED		Platt Byard Dovell White Architects LLP 49 West 37th Street New York, NY 10018 212.691.2440 212.693.0144 fax	
CONGREGATION SHEARITH ISRAEL		6-10 WEST 70TH STREET NEW YORK, NY	11.16.16
			#12639
			P - 6 rev


CAL. NO. 74-07-BZ

Opp. Ex. 1006 Page 5 of 6 Sub-Cellar

INTERIOR PLANS- SUB-CELLAR

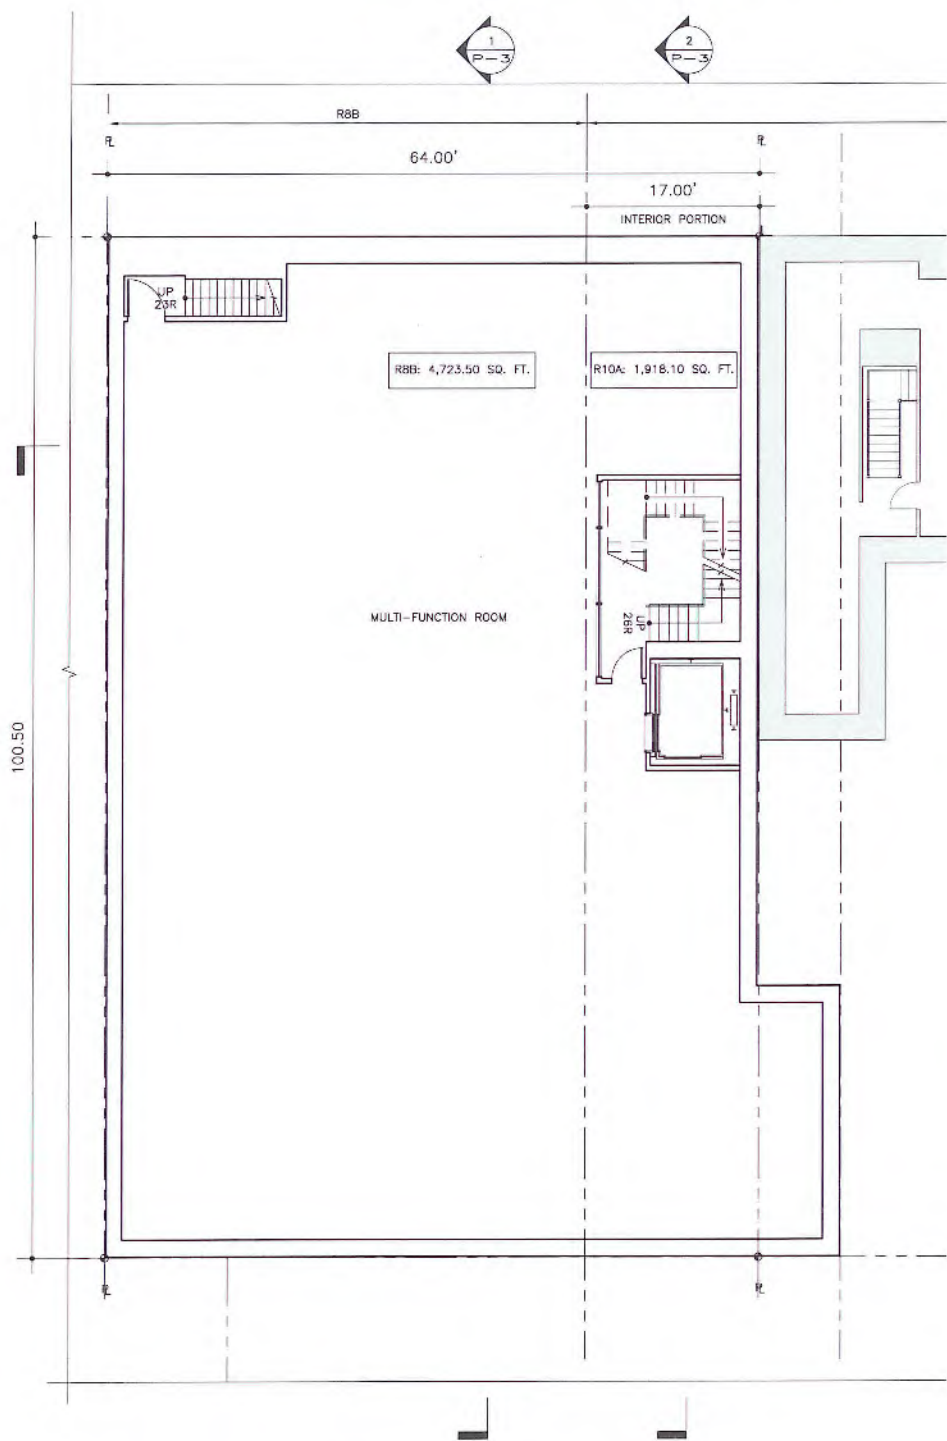

2008 APPROVED

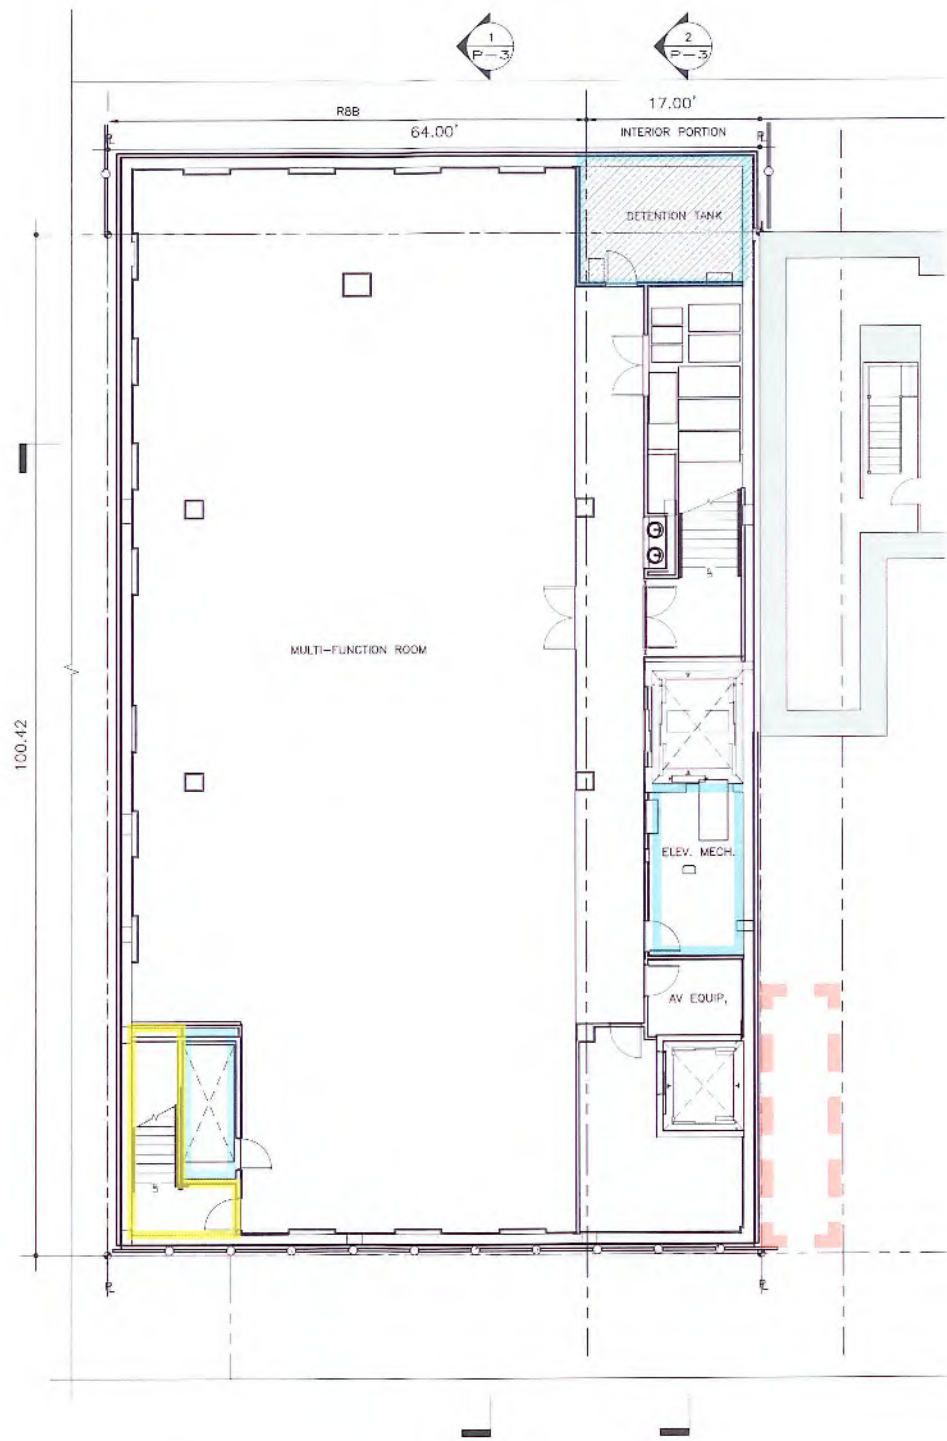

2016 PROPOSED

11-16-16

2008 & 2016 PROGRAM:
Multifunction space

CHANGES:

- Egress stair location
- Code required stormwater detention tank added
- Elevator machine room added
- Function room support space added
- Use of vault space
- No extension across west lot line

- Code/egress
- Mechanical
- Eliminated area