
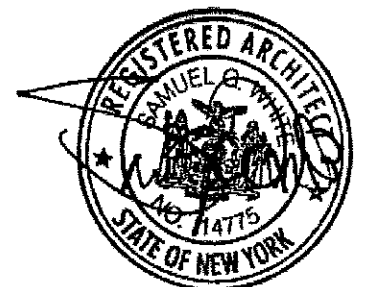


WEST 70TH STREET — SOUTHERLY CURB LINE


On February 18, 2016, CSI submitted these drawings showing proposed changes in support of its request for a certificate of substantial compliance. These drawings show no classrooms on the fourth floor and describe the "banquet hall lobby." Classrooms in the Levy Auditorium have been relabelled Executive Director's Office, Office, and Copy/Fax.

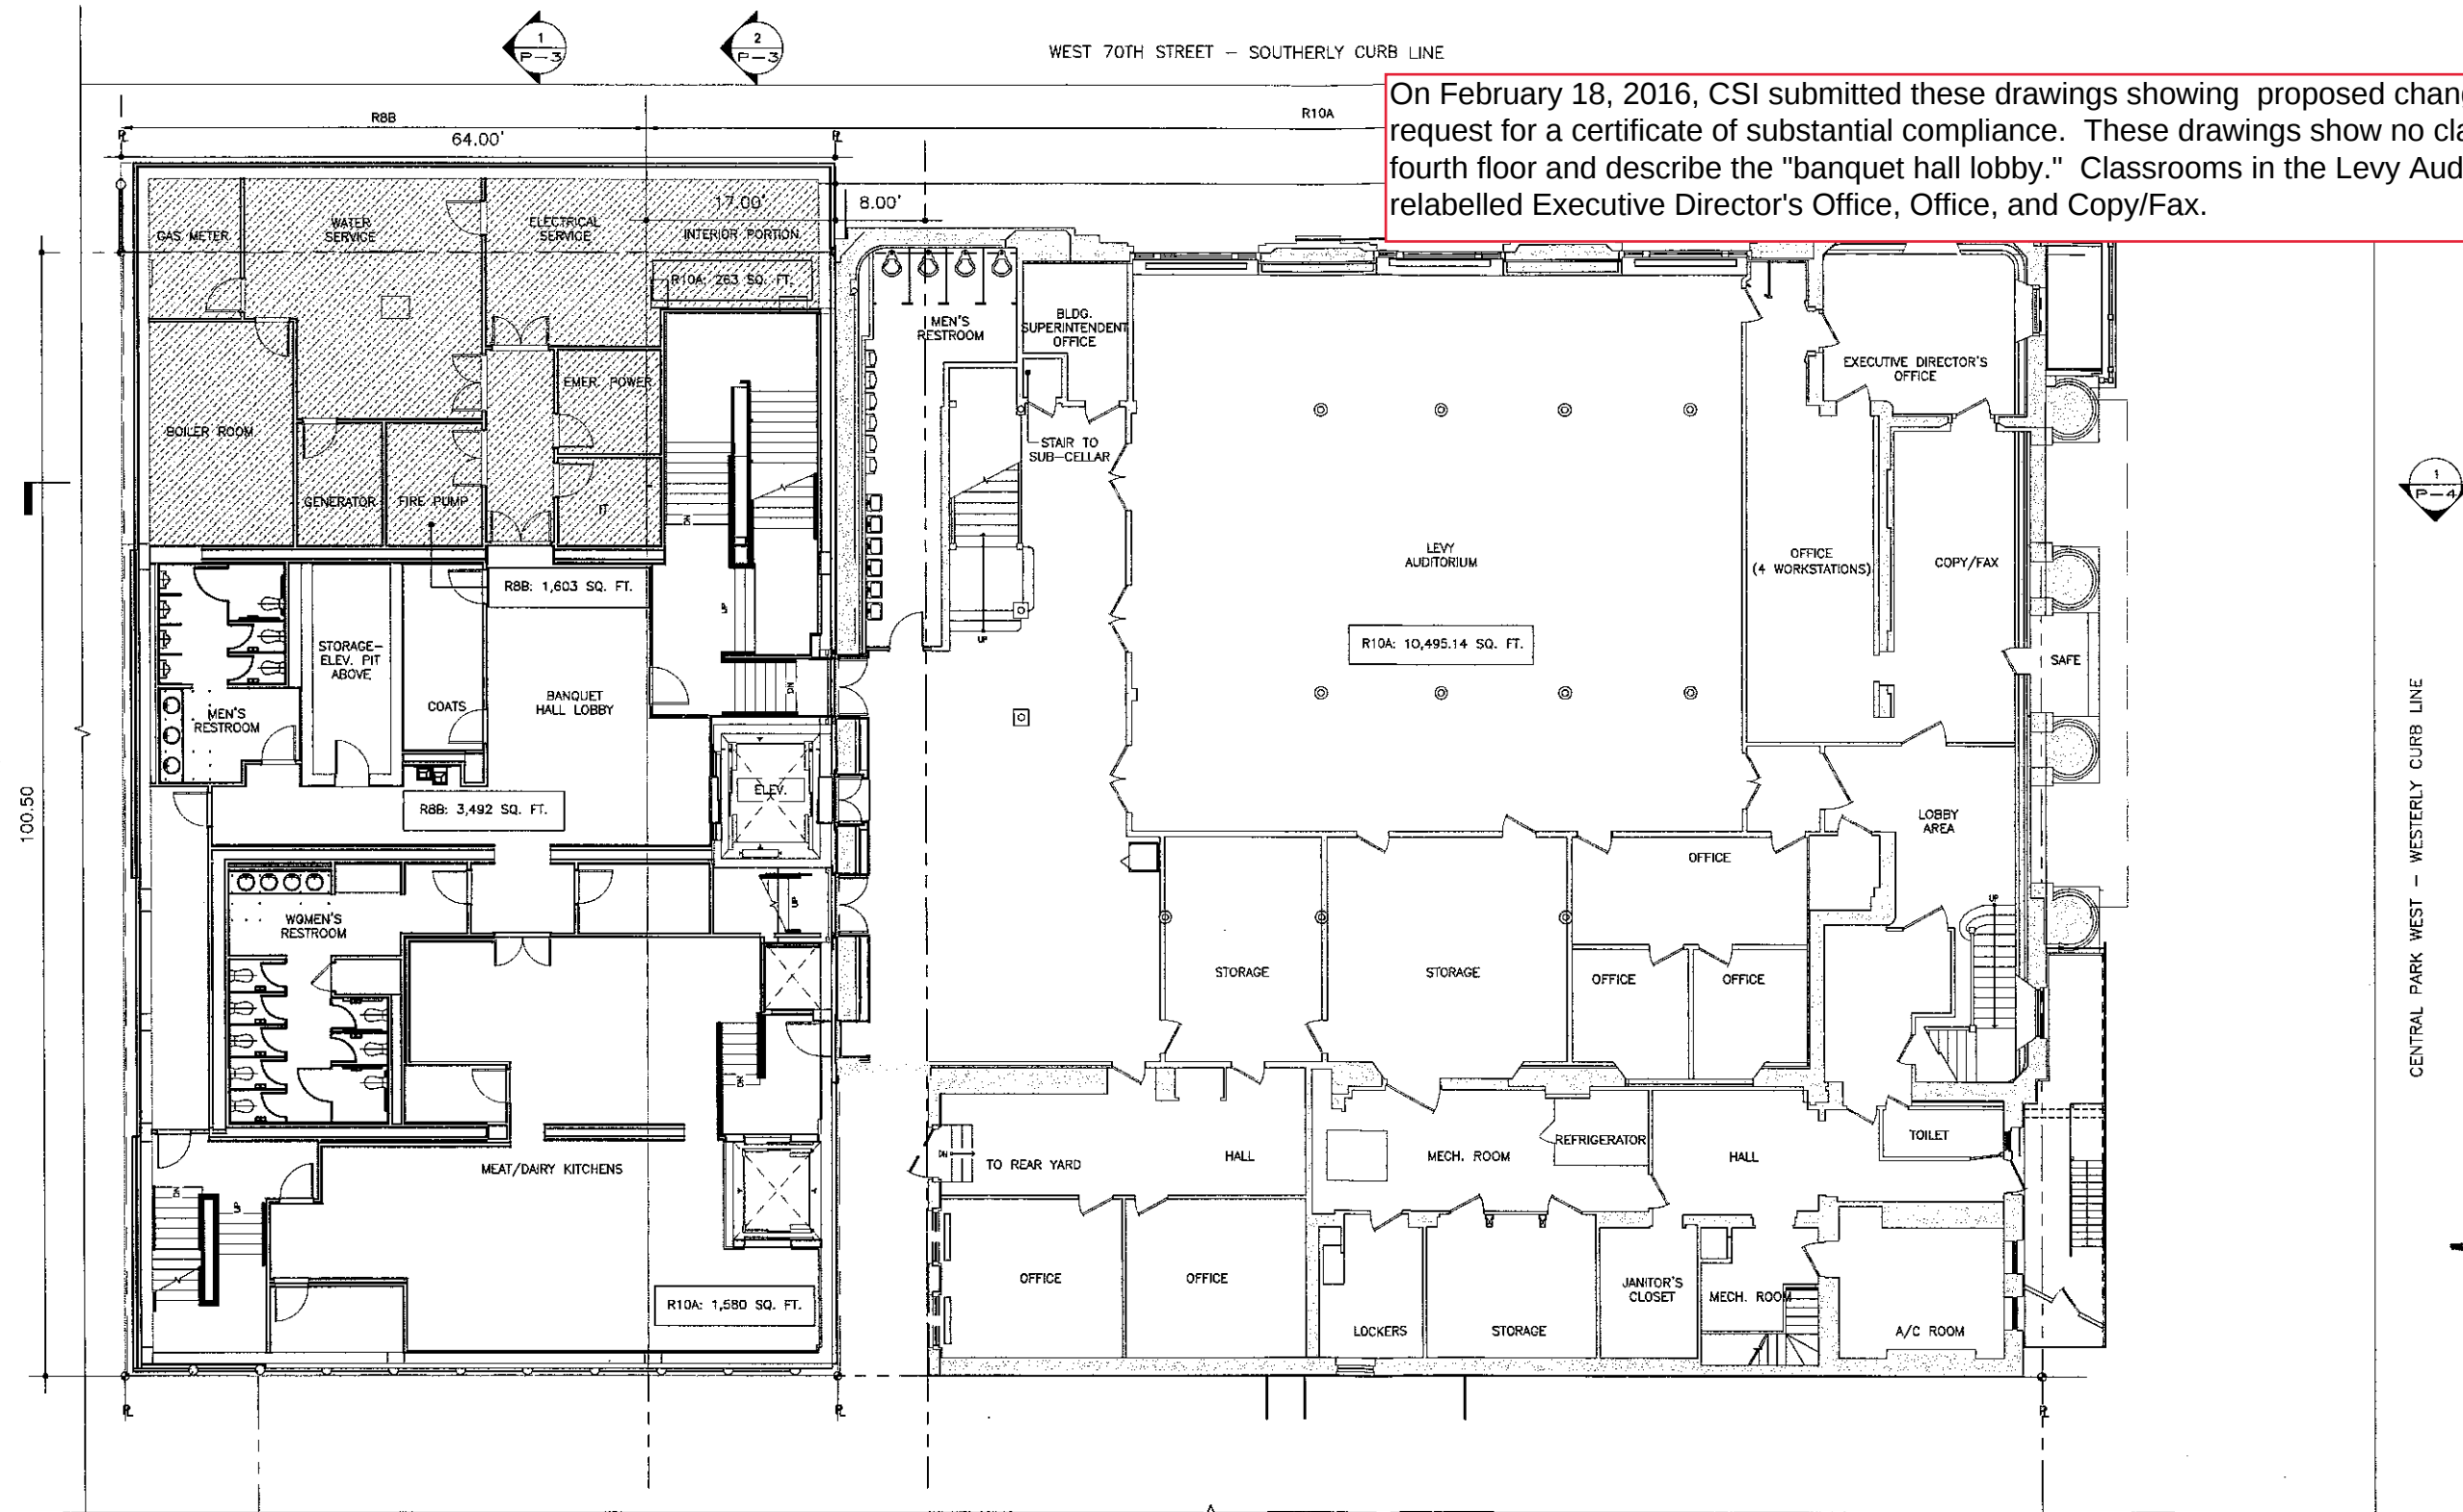

CAL. NO. 74-07-BZ

1 PLAN
CELLAR
SCALE: 1/16" = 1'-0"



ALL CELLAR LEVEL PARTITIONS AND EXITS SHALL BE APPROVED BY DOB
MAXIMUM OCCUPANCY LOAD PER FLOOR/ SPACE SHALL BE APPROVED BY DOB

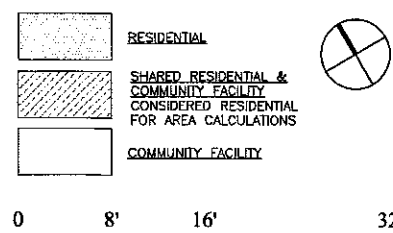

COMMUNITY FACILITY CELLAR PROPOSED		Platt Byard Dovell White Architects LLP 49 West 37th Street New York, NY 10018 212.691.2440 212.693.0144 fax	
CONGREGATION SHEARITH ISRAEL		6-10 WEST 70TH STREET NEW YORK, NY	02.11.16 #02350 P - 7 rev

Opp. Ex. 1015 Page 1 of 8 2-11-16 Plans With Offices

Copyright © 2016 Platt Byard Dovell White All rights reserved

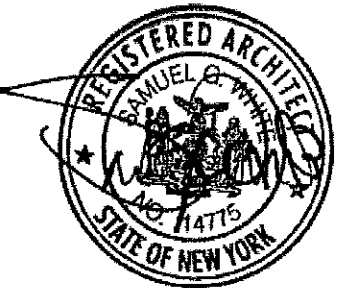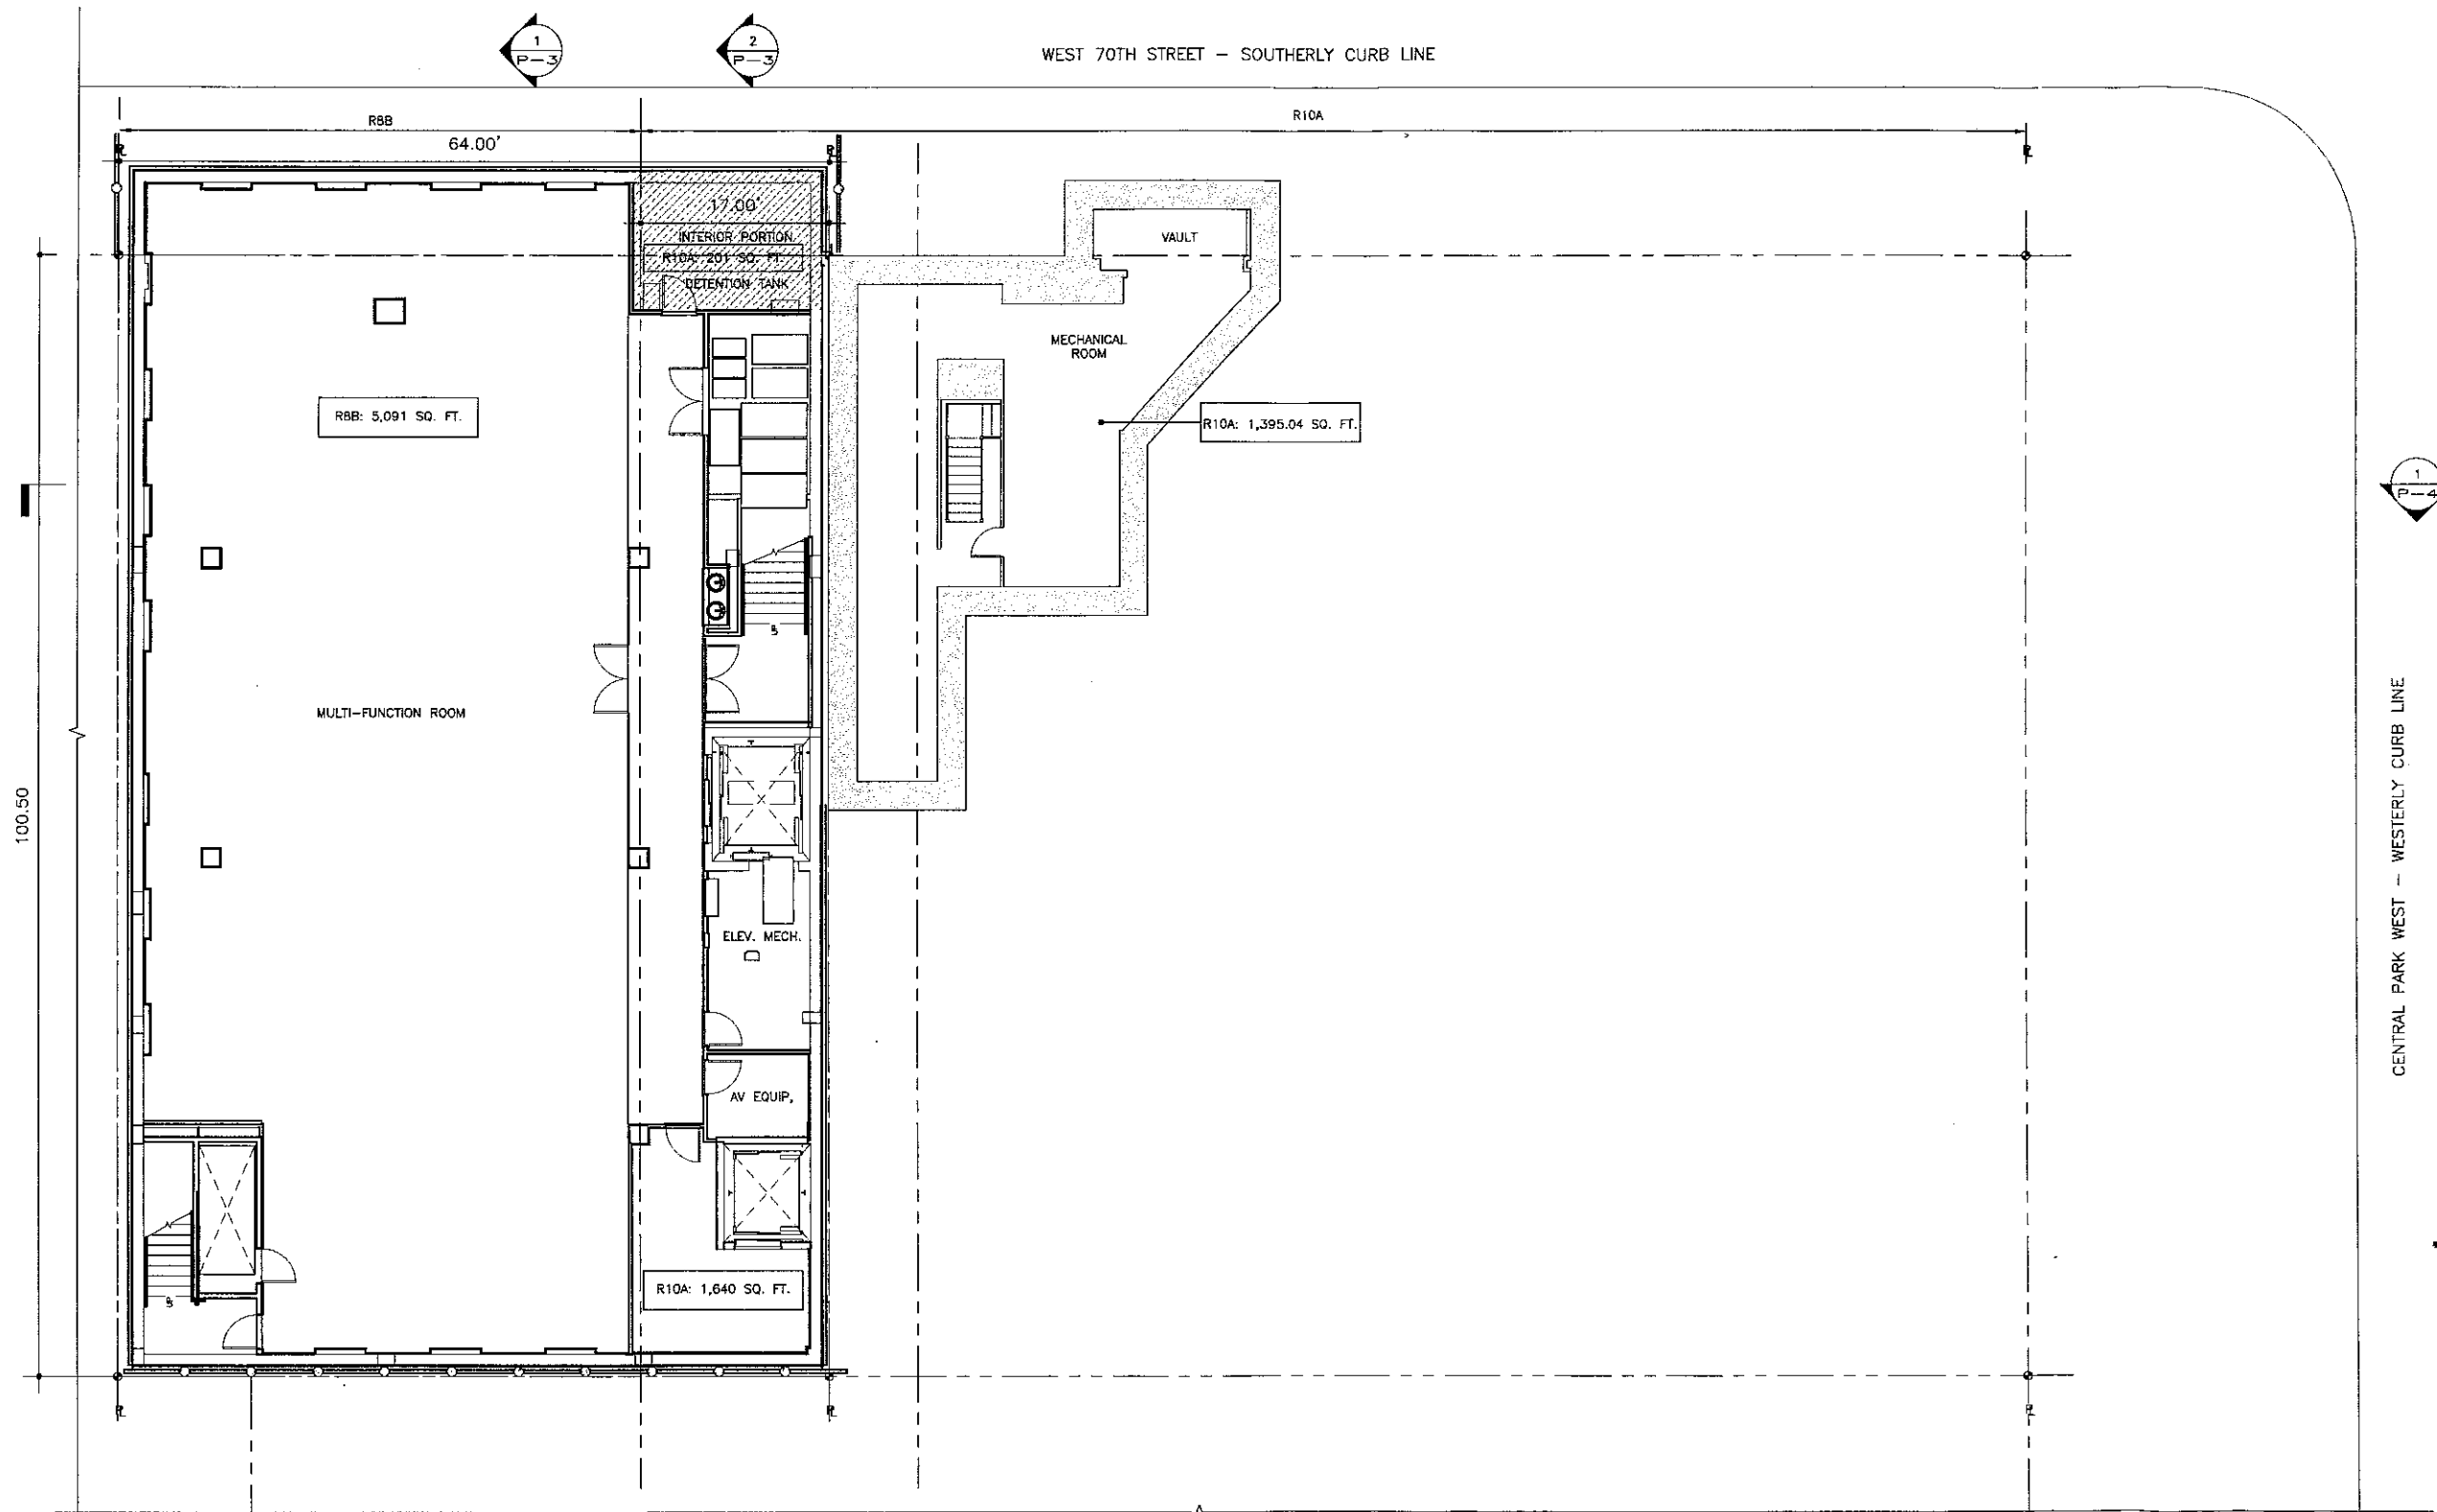

1 PLAN
SUB CELLAR

SCALE: 1/16" = 1'-0"

ALL CELLAR LEVEL PARTITIONS AND EXITS SHALL BE APPROVED BY DOB
MAXIMUM OCCUPANCY LOAD PER FLOOR SHALL BE APPROVED BY DOB

	RESIDENTIAL
	SHARED RESIDENTIAL & COMMUNITY FACILITY CONSIDERED RESIDENTIAL FOR AREA CALCULATIONS
	COMMUNITY FACILITY



COMMUNITY FACILITY
SUB CELLAR
PROPOSED

CONGREGATION
SHAARITH ISRAEL



6-10 WEST 70TH STREET
NEW YORK, NY

Platt Byard Dovell White
Architects LLP
49 West 37th Street
New York, NY 10018
212.691.2440
212.693.0144 fax

02.11.16	
#02350	P - 6 rev

Copyright © 2016 Platt Byard Dovell White All rights reserved

Opp. Ex. 1015 Page 2 of 8 2-11-16 Plans With Offices

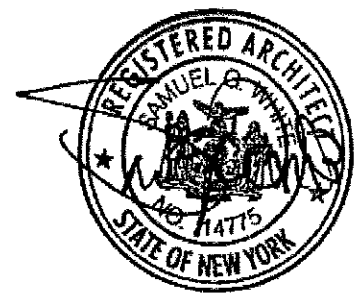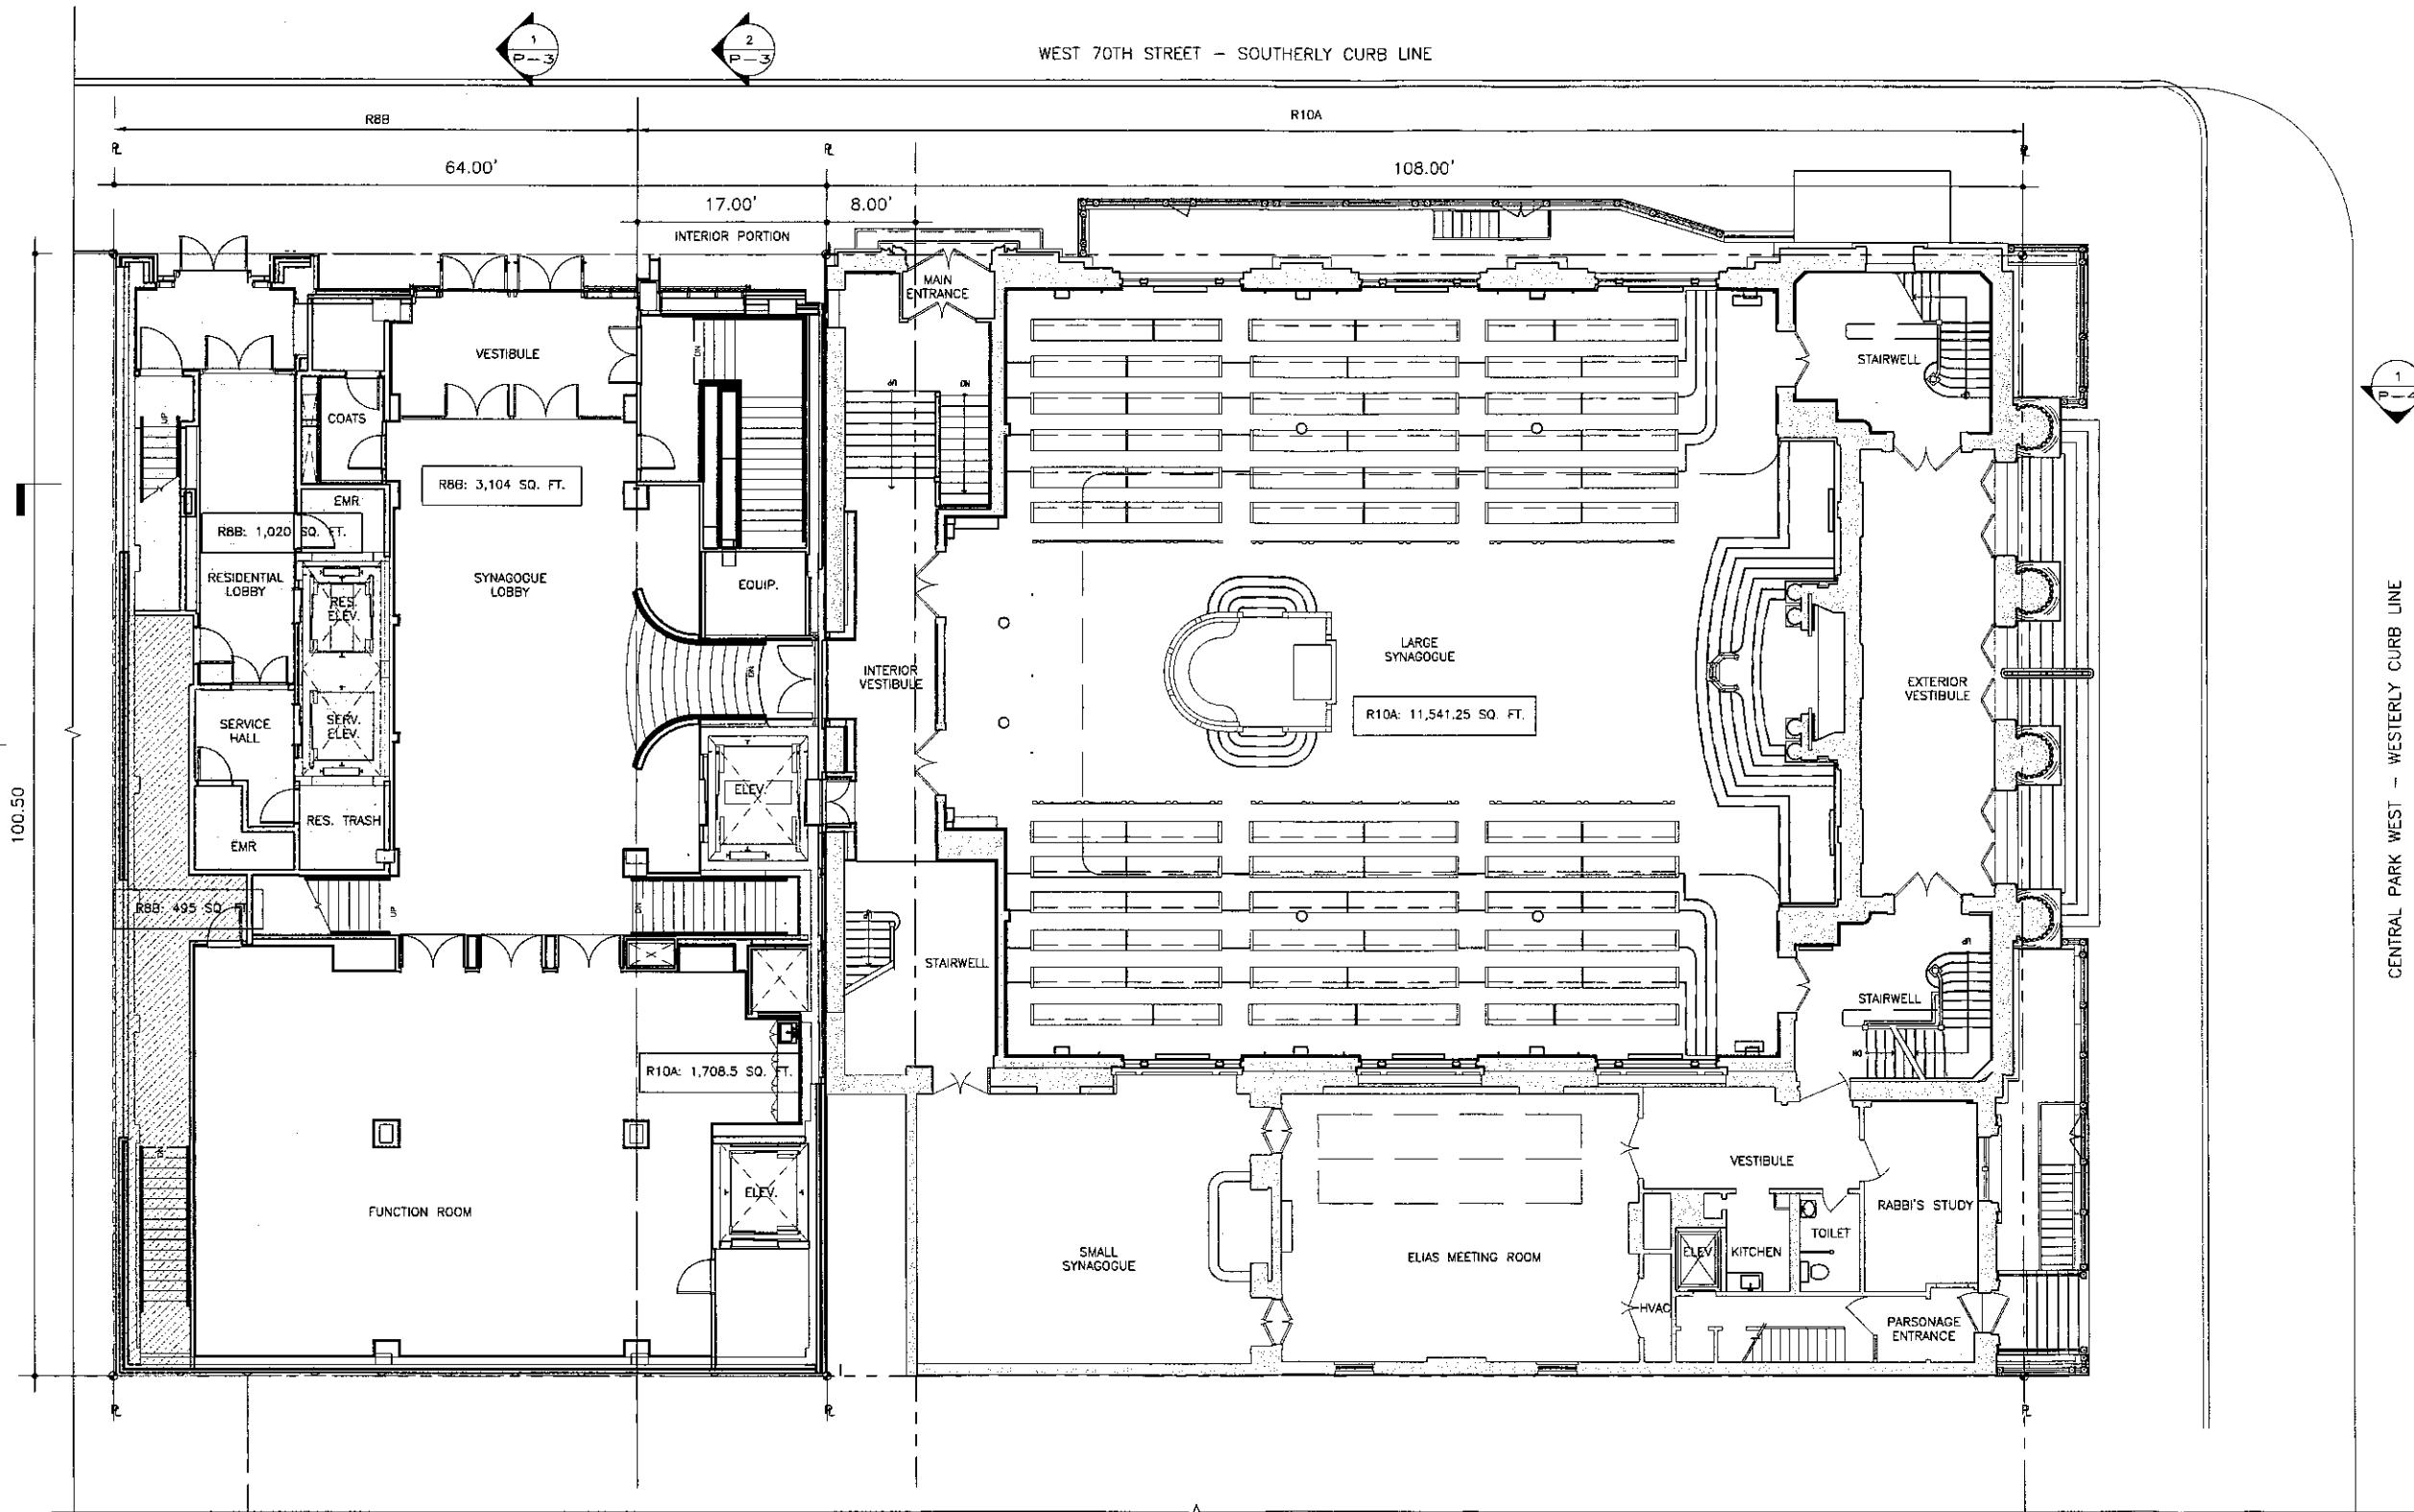



1 PLAN
FIRST FLOOR
SCALE: 1/16" = 1'-0"

INTERIOR LAYOUT AS SHOWN SHALL BE SUBSTANTIALLY COMPLIED WITH,
AND ALL EXITS SHALL BE APPROVED BY DOB.
MAXIMUM OCCUPANT LOAD PER FLOOR/ SPACE SHALL BE APPROVED BY DOB.

- RESIDENTIAL
- SHARED RESIDENTIAL & COMMUNITY FACILITY CONSIDERED RESIDENTIAL FOR AREA CALCULATIONS
- COMMUNITY FACILITY

COMMUNITY FACILITY/RESIDENTIAL FIRST FLOOR PROPOSED	CAL. NO. 74-07-BZ Platt Byard Dovell White Architects LLP 49 West 37th Street New York, NY 10018 212.691.2440 212.633.0144 fax	
CONGREGATION 6-10 WEST 70TH STREET NEW YORK, NY	02.11.16 #02350	P - 8 rev

Opp. Ex. 1015 Page 3 of 8 2-11-16 Plans With Offices

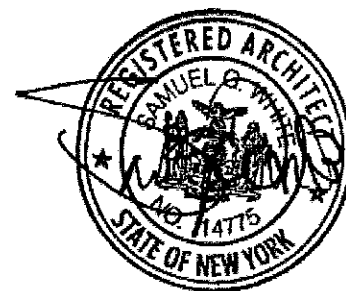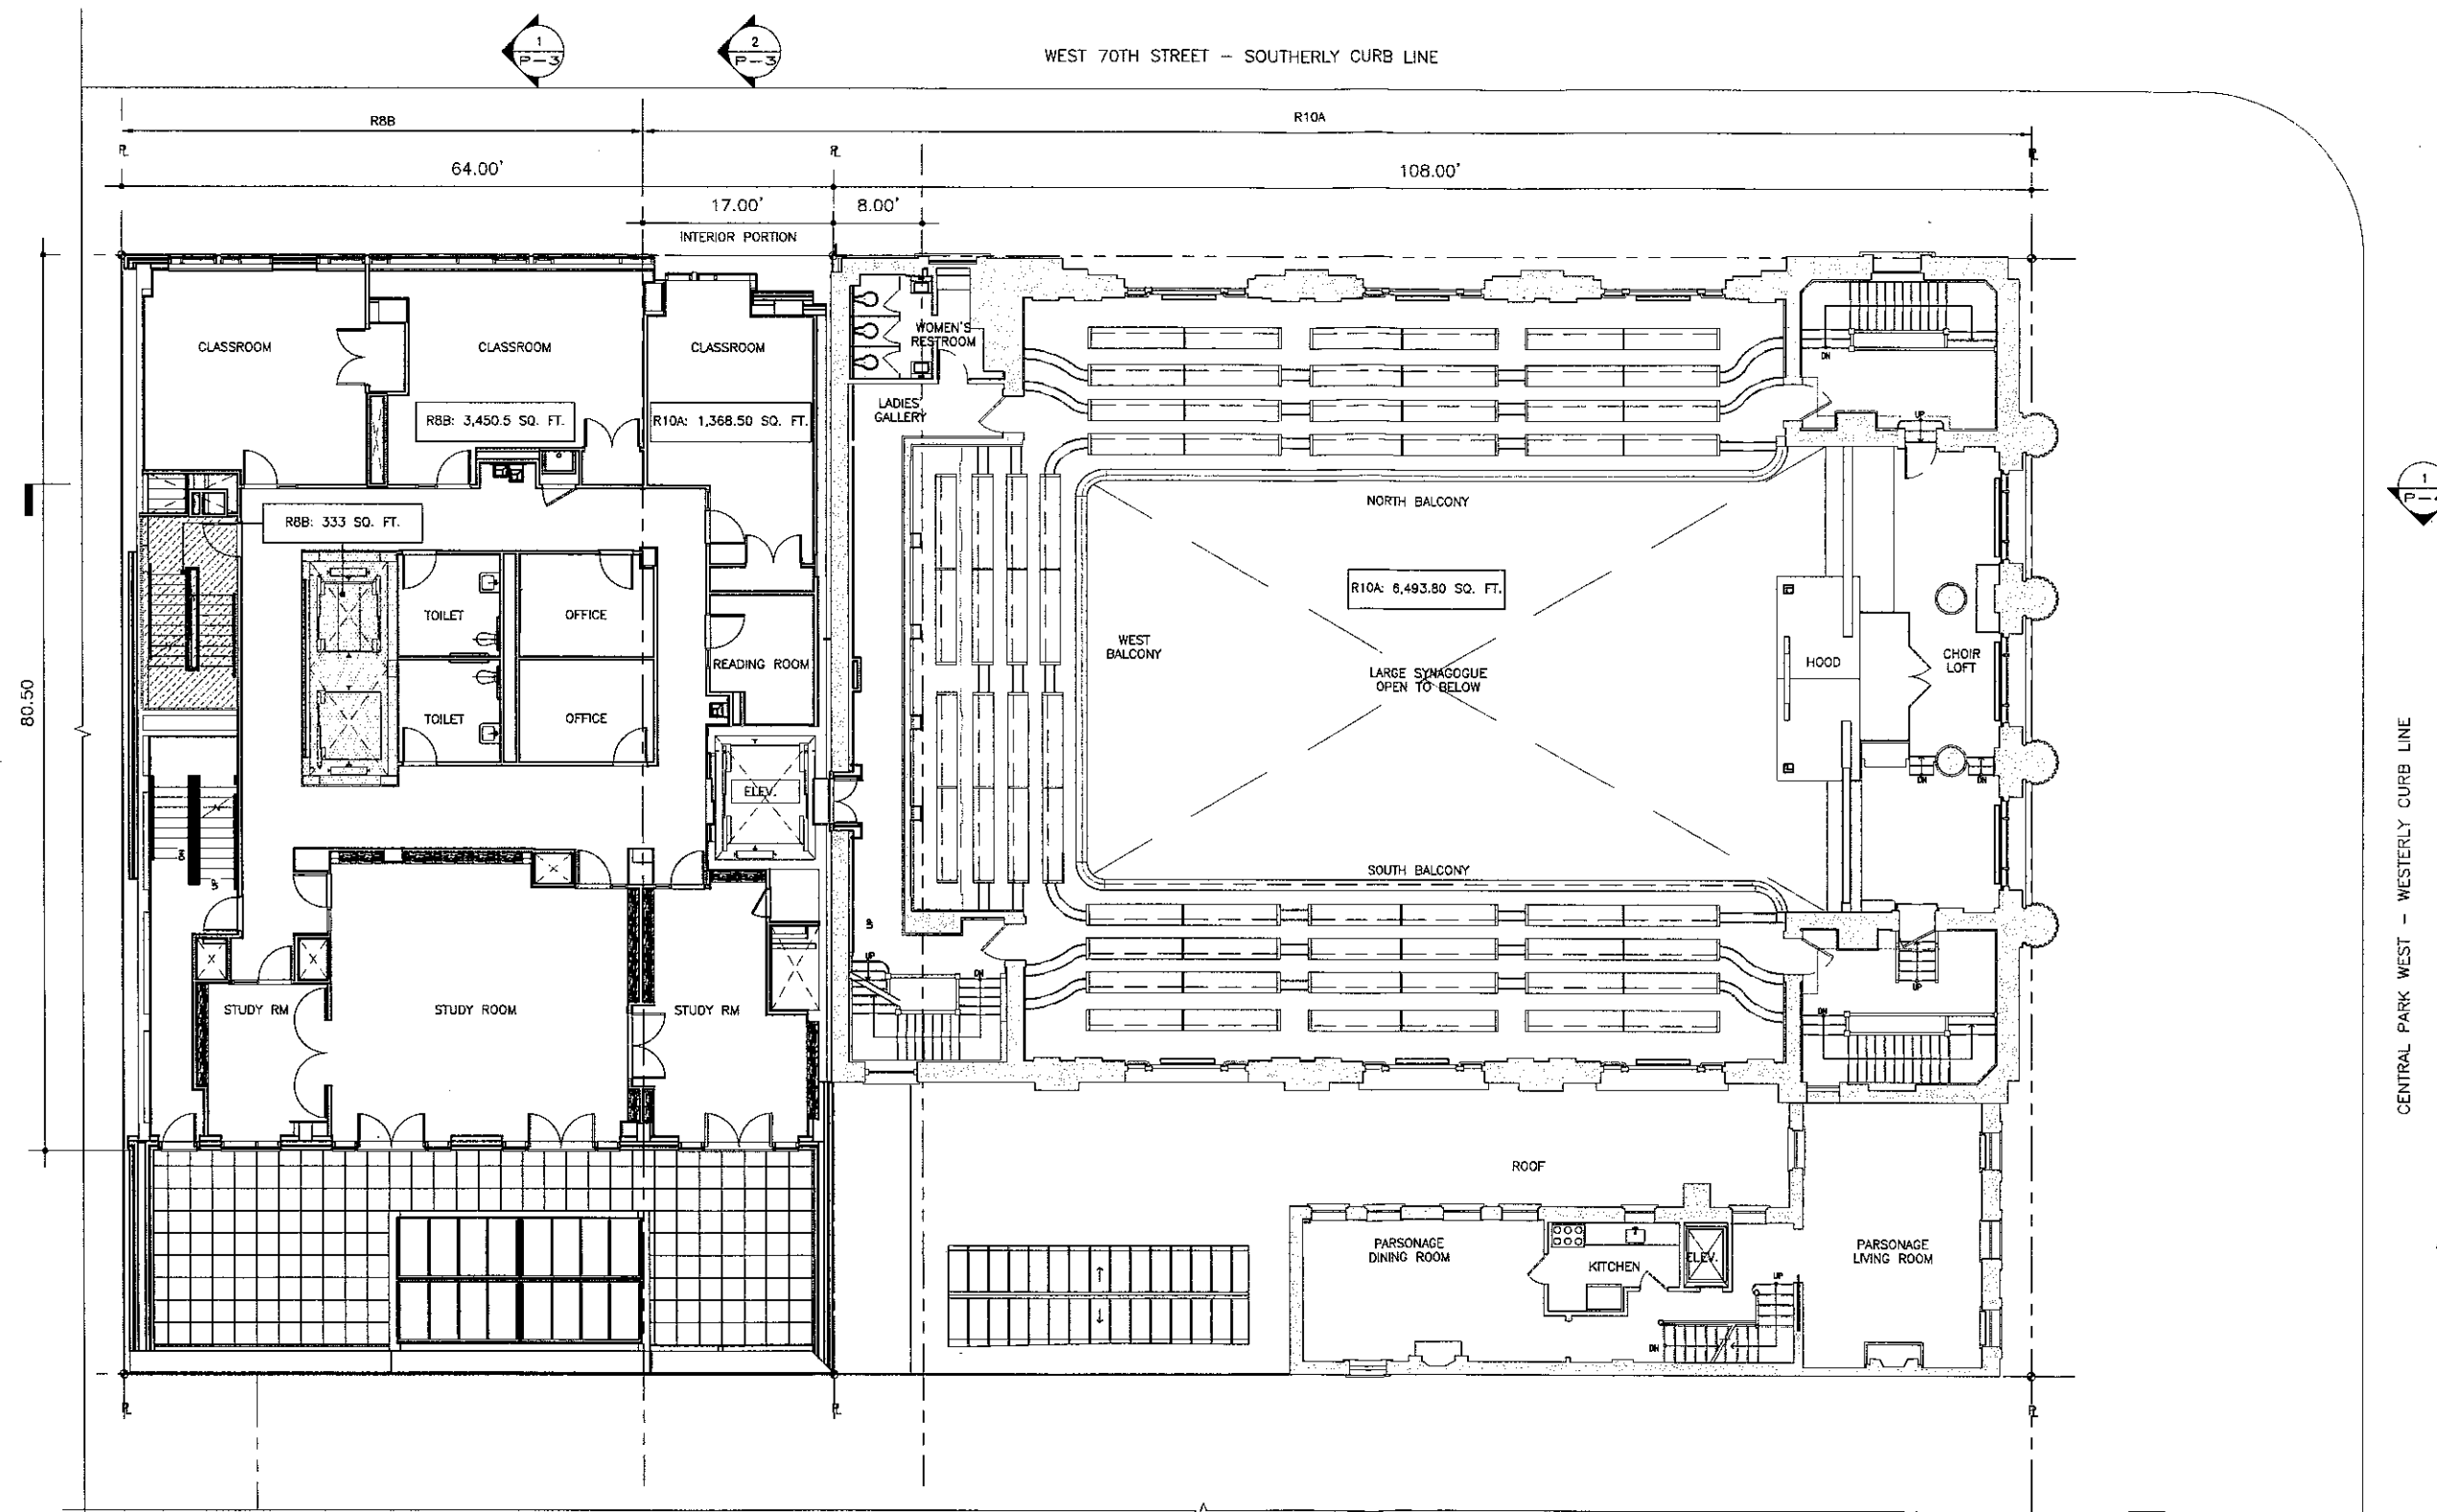


CAL. NO. 74-07-BZ

1 PLAN
SECOND FLOOR

SCALE: 1/16" = 1'-0"

INTERIOR LAYOUT AS SHOWN SHALL BE SUBSTANTIALLY COMPLIED WITH,
AND ALL EXITS SHALL BE APPROVED BY DOB.
MAXIMUM OCCUPANT LOAD PER FLOOR/ SPACE SHALL BE APPROVED BY DOB

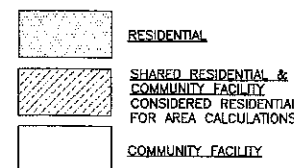

COMMUNITY FACILITY/RESIDENTIAL
SECOND FLOOR
PROPOSED

CONGREGATION
SHEARITH ISRAEL

6-10 WEST 70TH STREET
NEW YORK, NY

Platt Byard Dovell White
Architects LLP
49 West 37th Street
New York, NY 10018
212.691.2440
212.633.0144 fax



02.11.16

#02350

P - 9 rev

Copyright © 2016 Platt Byard Dovell White All rights reserved

Opp. Ex. 1015 Page 4 of 8 2-11-16 Plans With Offices

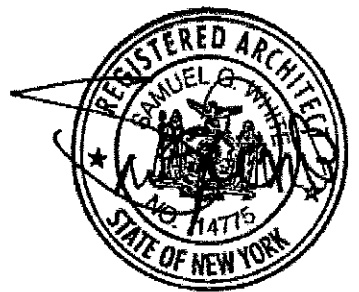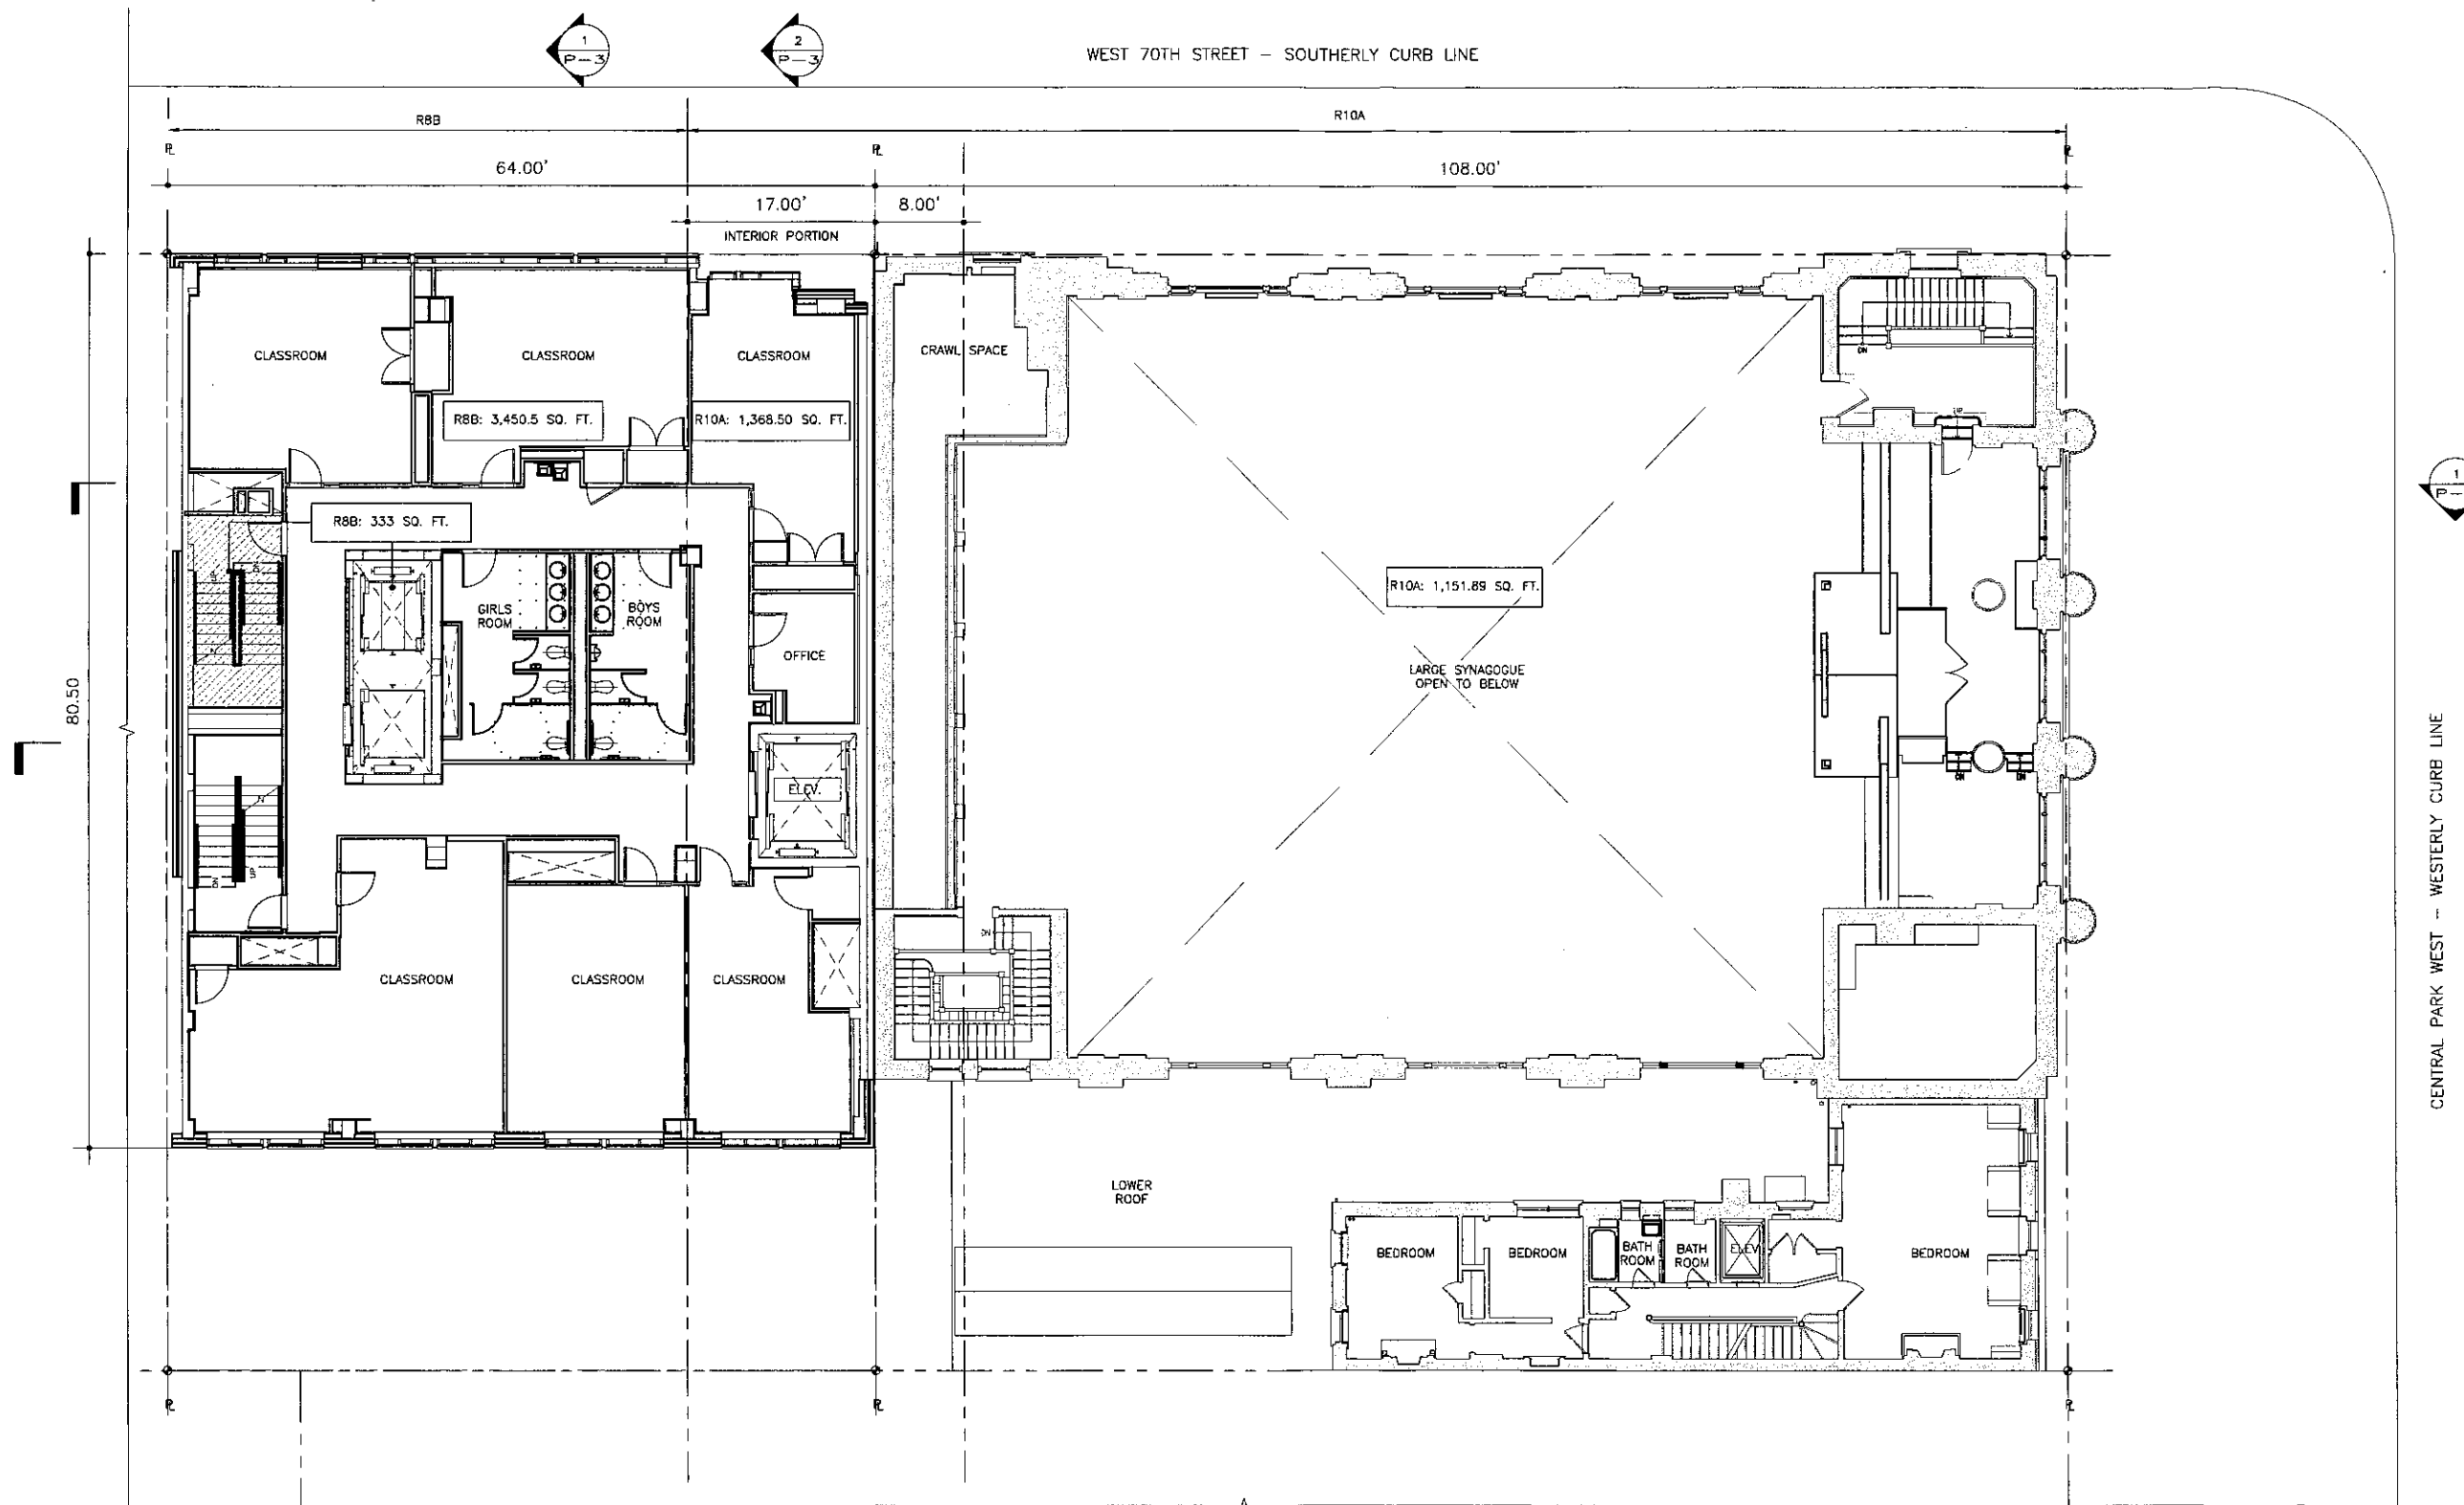

CAL. NO. 74-07-BZ

1 PLAN
THIRD FLOOR
SCALE: 1/16" = 1'-0"


INTERIOR LAYOUT AS SHOWN SHALL BE SUBSTANTIALLY COMPLIED WITH,
AND ALL EXITS SHALL BE APPROVED BY DOB.
MAXIMUM OCCUPANT LOAD PER FLOOR/ SPACE SHALL BE APPROVED BY DOB.

- RESIDENTIAL
- SHARED RESIDENTIAL & COMMUNITY FACILITY CONSIDERED RESIDENTIAL FOR AREA CALCULATIONS
- COMMUNITY FACILITY



COMMUNITY FACILITY/RESIDENTIAL THIRD FLOOR PROPOSED		Platt Byard Dovell White Architects LLP 49 West 37th Street New York, NY 10018 212.691.2440 212.633.0144 fax	
CONGREGATION SHALOM ISRAEL		6-10 WEST 70TH STREET NEW YORK, NY	02.11.16 #02350 P - 10 rev

Opp. Ex. 1015 Page 5 of 8 2-11-16 Plans With Offices

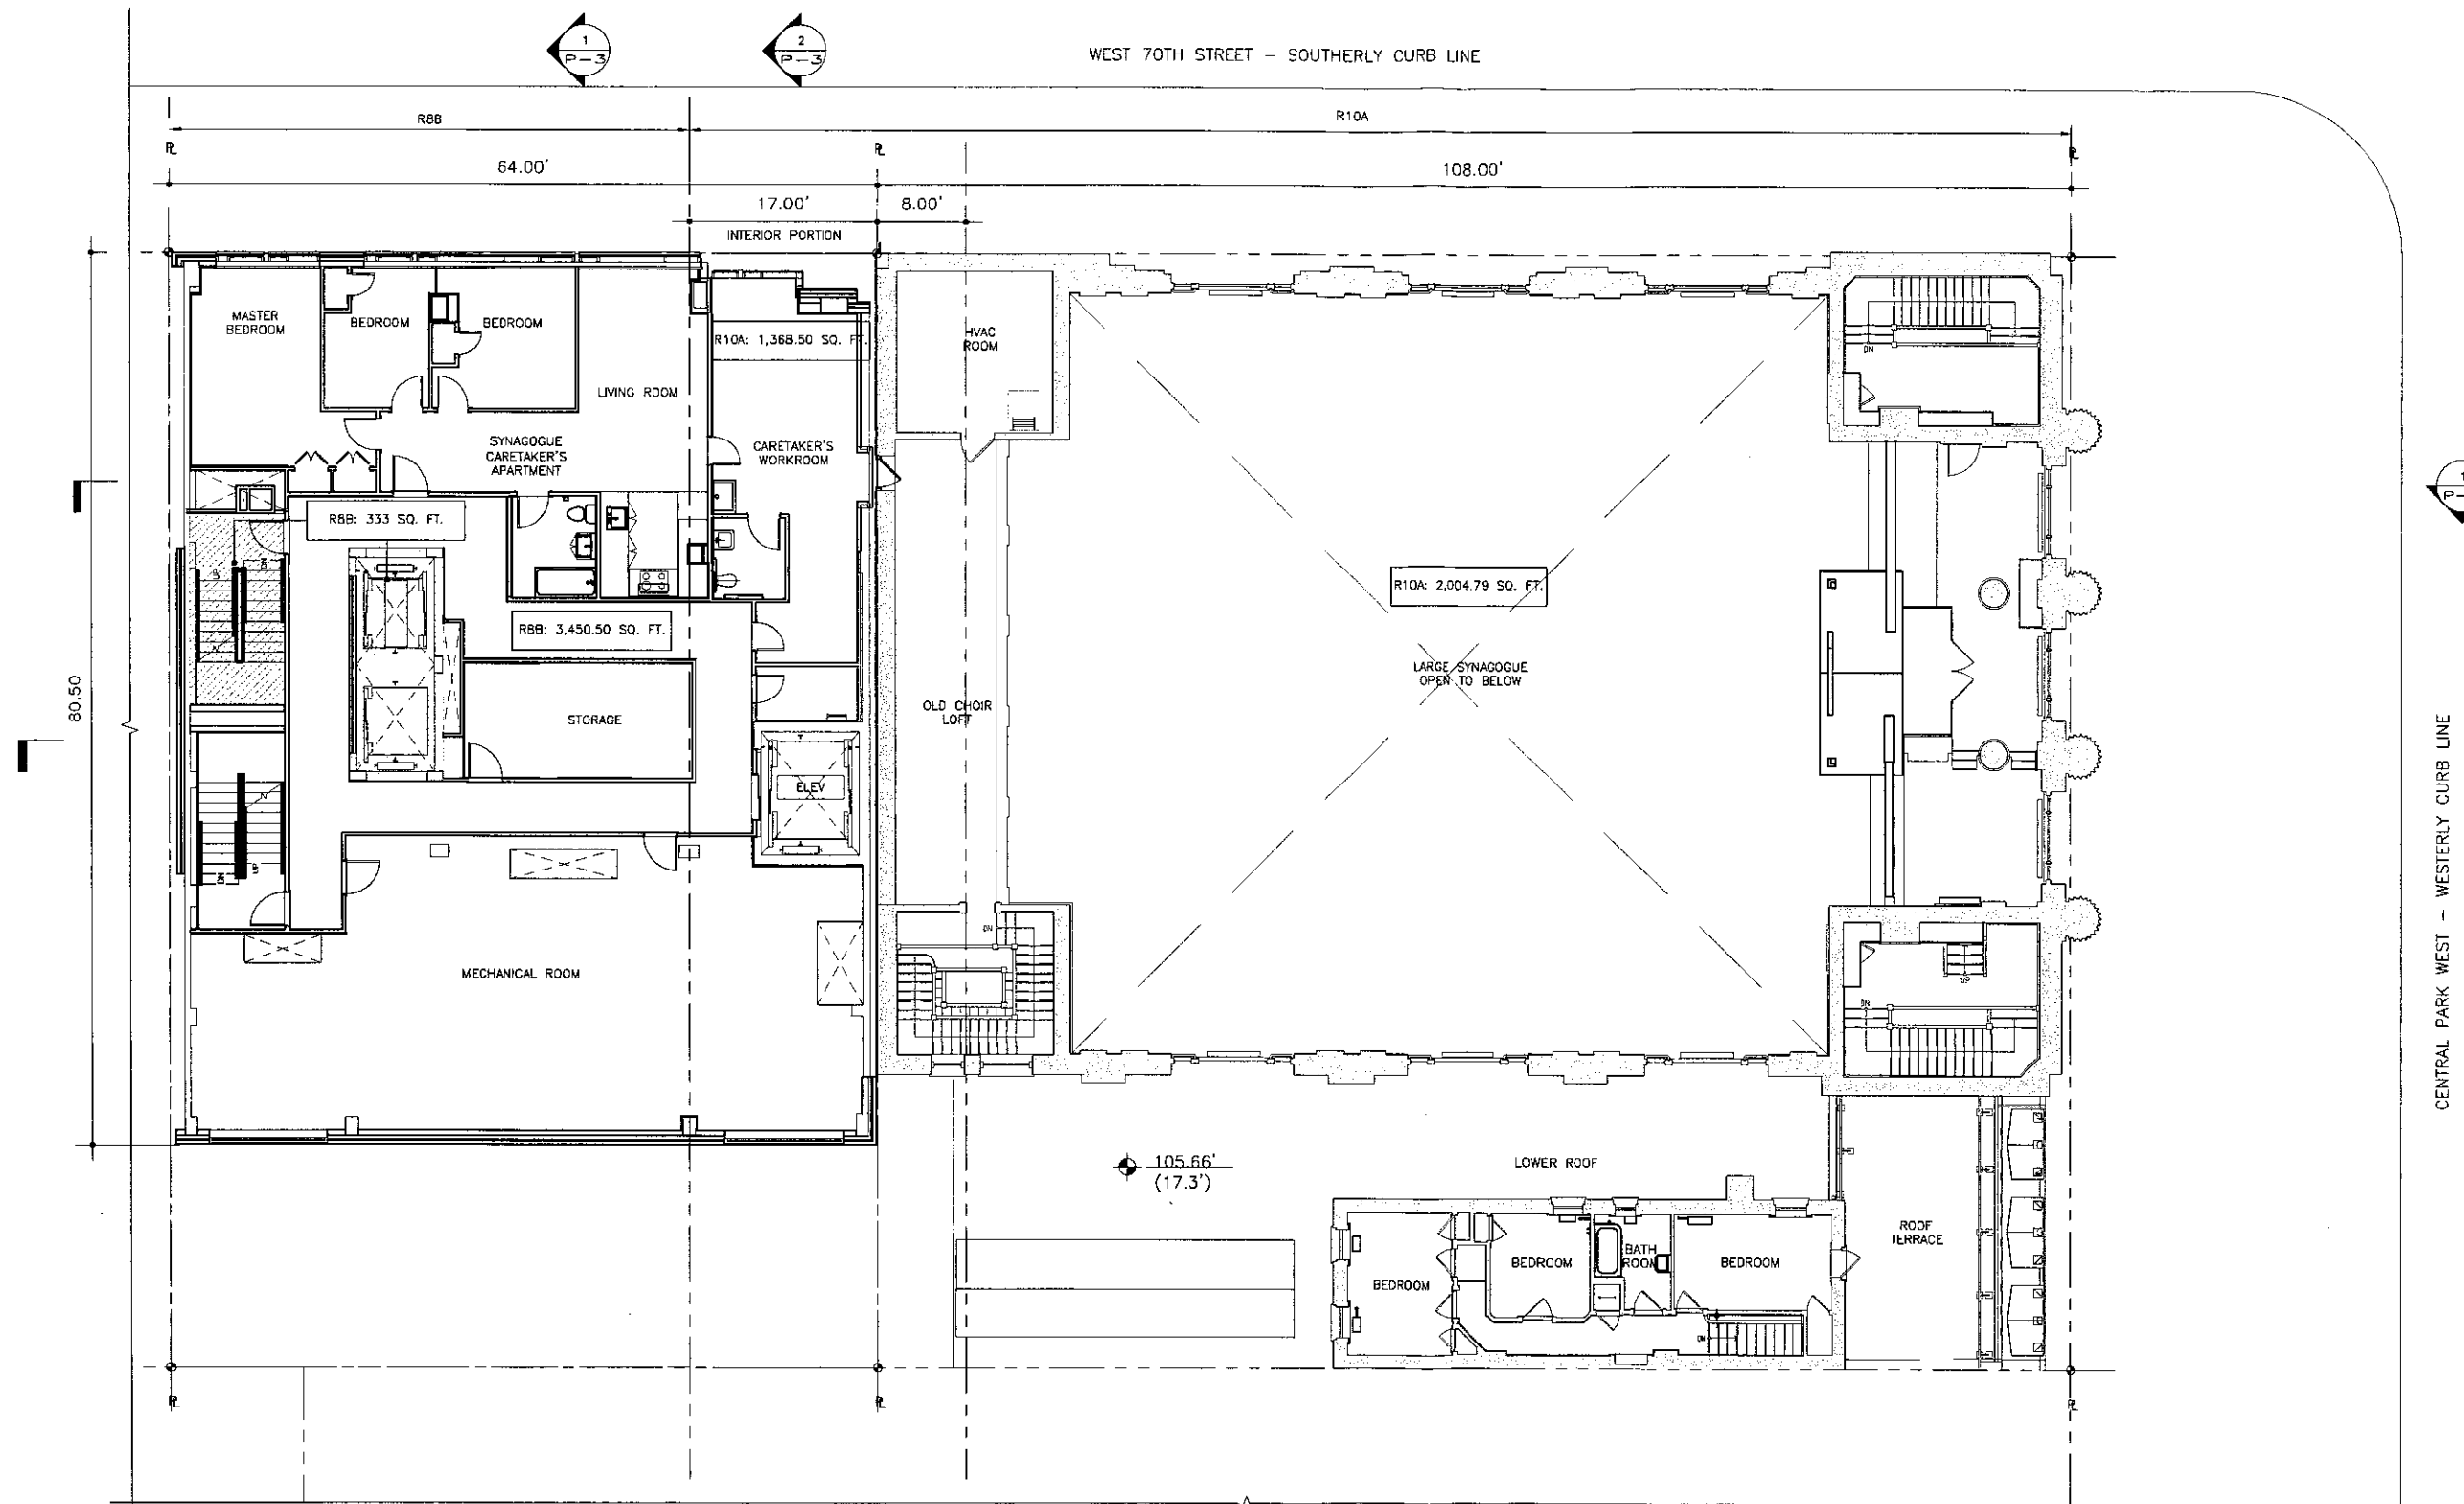

1 PLAN
FOURTH FLOOR
SCALE: 1/16" = 1'-0"



INTERIOR LAYOUT AS SHOWN SHALL BE SUBSTANTIALLY COMPLIED WITH,
AND ALL EXITS SHALL BE APPROVED BY DOB.
MAXIMUM OCCUPANT LOAD PER FLOOR/ SPACE SHALL BE APPROVED BY DOB

- RESIDENTIAL
- SHARED RESIDENTIAL & COMMUNITY FACILITY CONSIDERED RESIDENTIAL FOR AREA CALCULATIONS
- COMMUNITY FACILITY



COMMUNITY FACILITY/RESIDENTIAL FOURTH FLOOR PROPOSED		CAL. NO. 74-07-BZ	
CONGREGATION SHE ARITH ISRAEL 6-10 WEST 70TH STREET NEW YORK, NY		Platt Byard Dovell White Architects LLP 49 West 37th Street New York, NY 10018 212.691.2440 212.633.0144 fax	
		02.11.16	P - 11 rev
		#02350	

Copyright © 2016 Platt Byard Dovell White All rights reserved

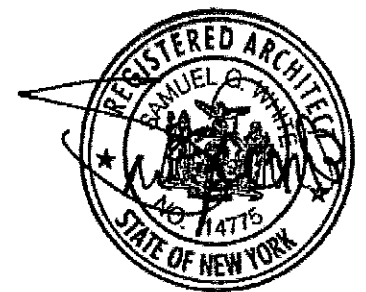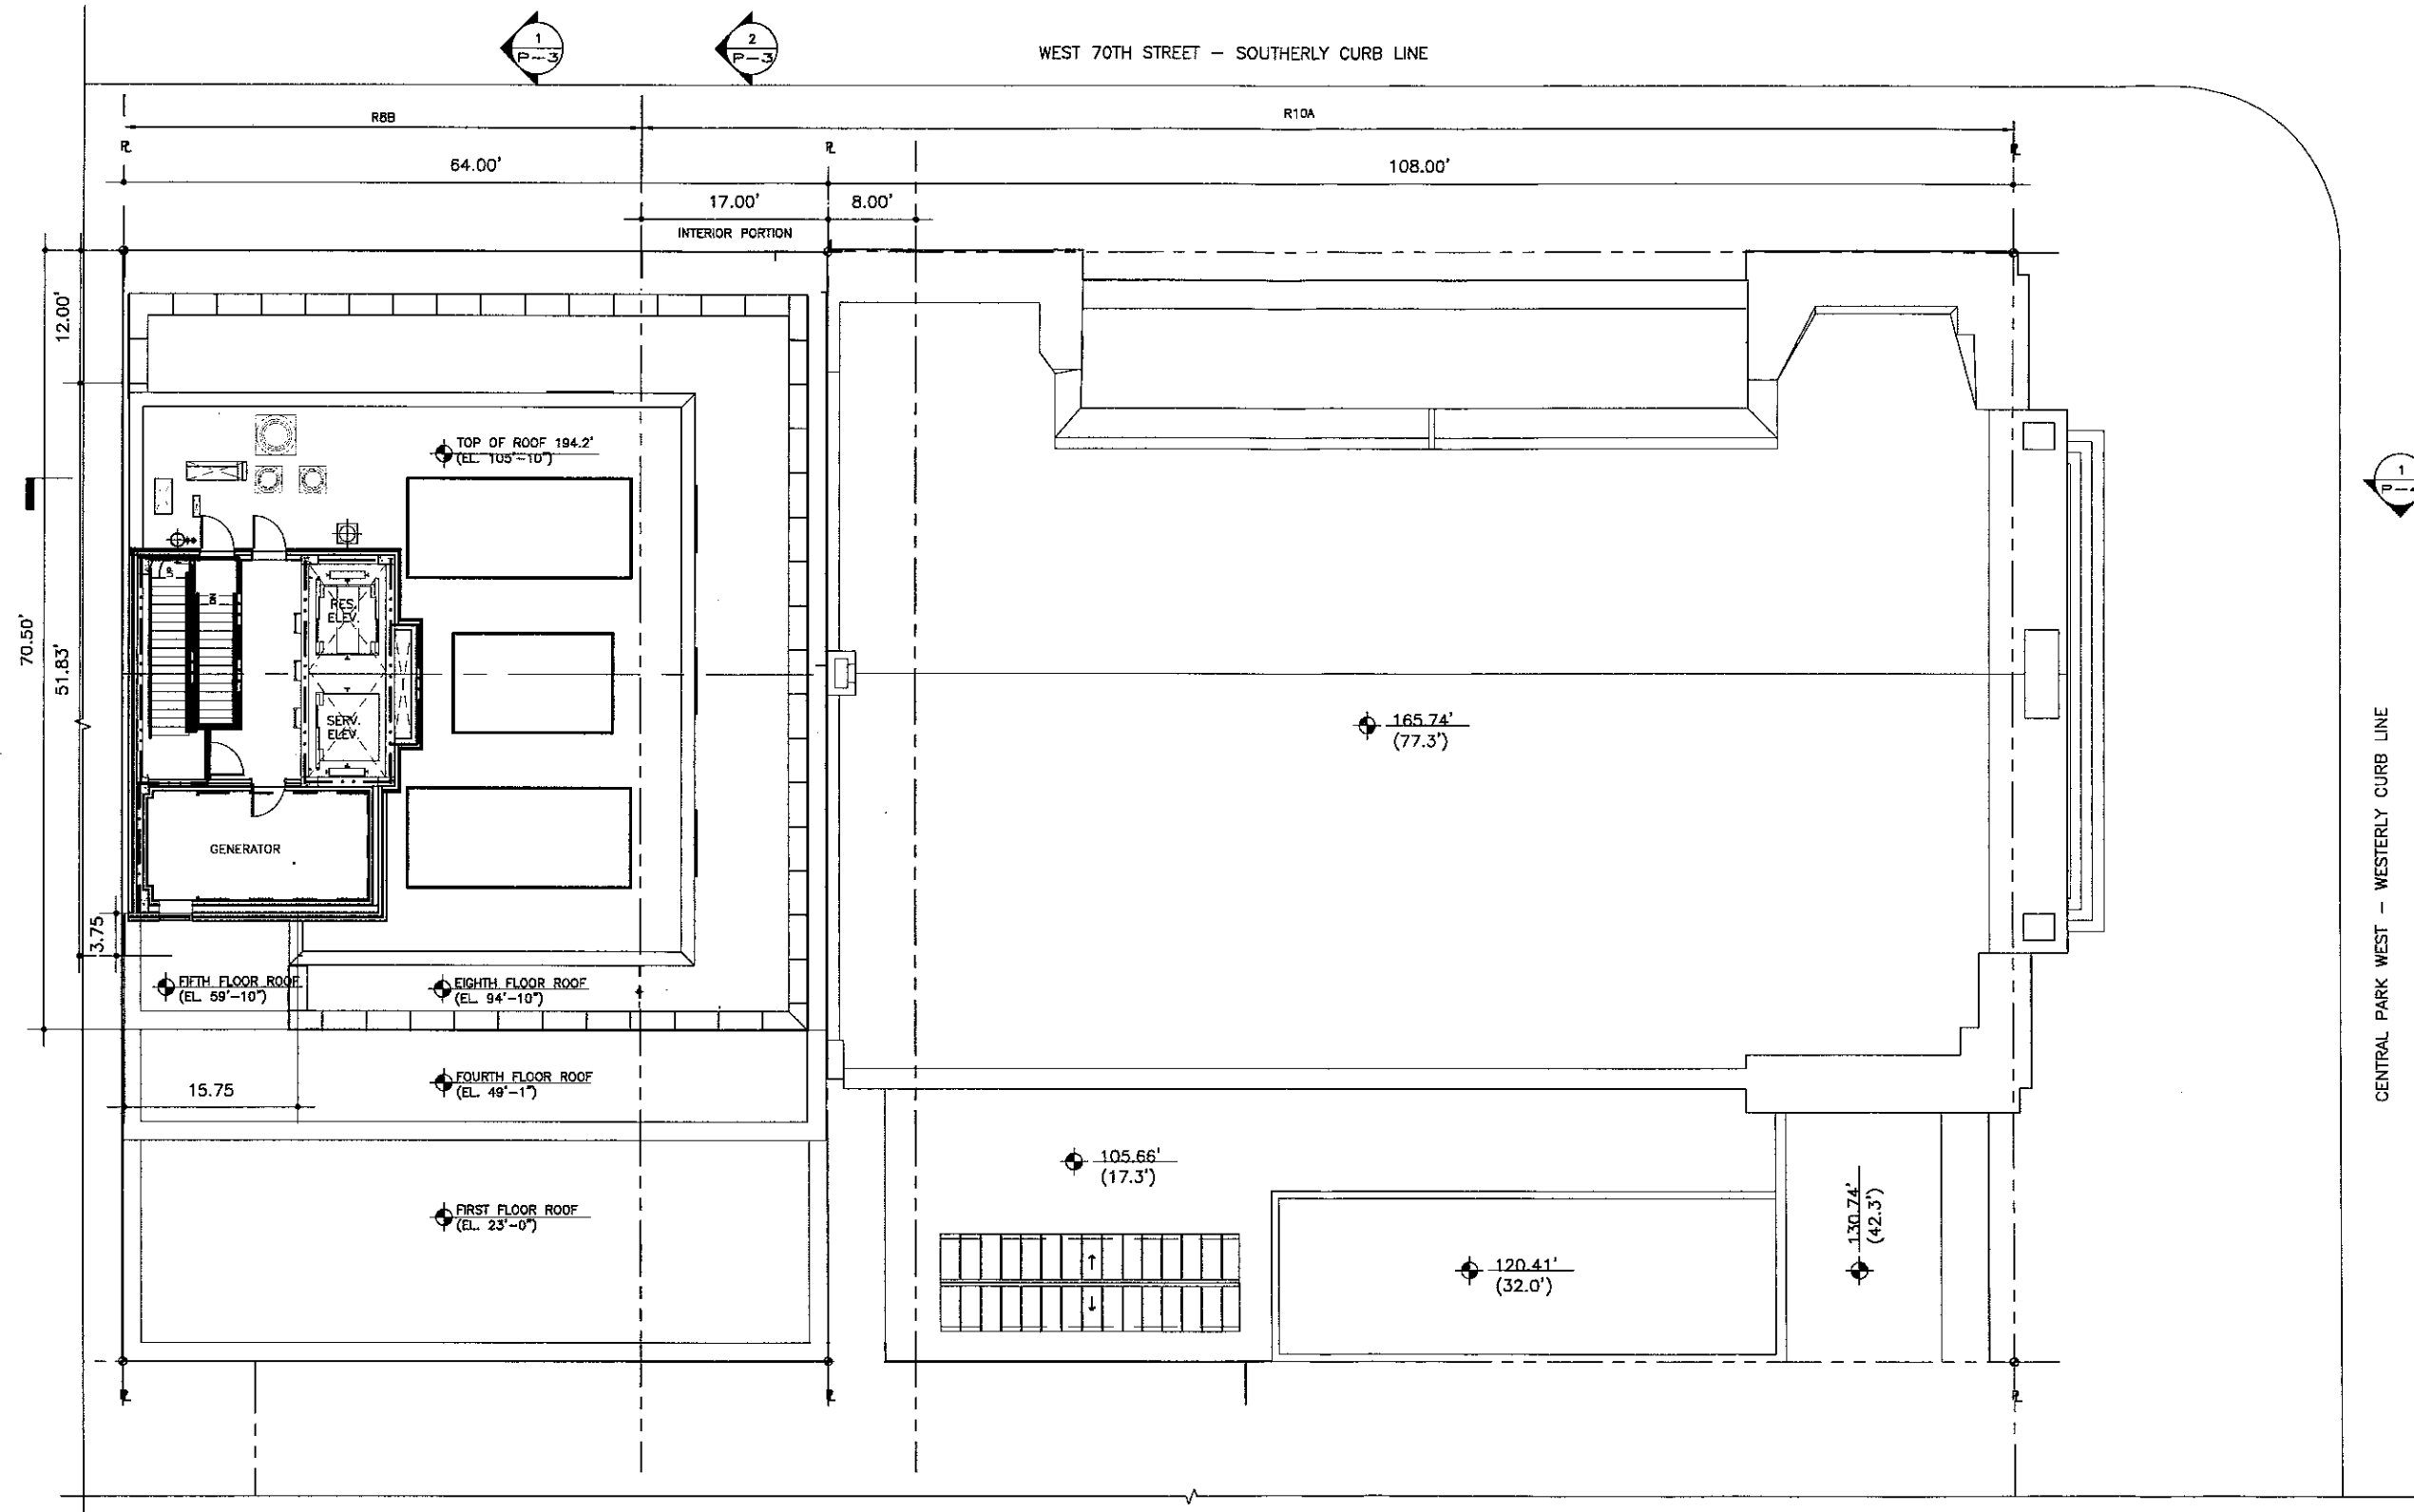

CAL. NO. 74-07-BZ

1 PLAN
ROOF

SCALE: 1/16" = 1'-0"

INTERIOR LAYOUT OF APARTMENTS AND ALL EXITS SHALL BE APPROVED BY DOB.

RESIDENTIAL
SHARED RESIDENTIAL &
COMMUNITY FACILITY
CONSIDERED RESIDENTIAL
FOR AREA CALCULATIONS
COMMUNITY FACILITY



ROOF PLAN
PROPOSED

CONGREGATION
SHEARITH ISRAEL

6-10 WEST 70TH STREET
NEW YORK, NY

Platt Byard Dovell White
Architects LLP
49 West 37th Street
New York, NY 10018
212.691.2440
212.693.0144 fax


02.11.16

#02350

P - 15Arev

Copyright © 2016 Platt Byard Dovell White All rights reserved

Opp. Ex. 1015 Page 7 of 8 2-11-16 Plans With Offices

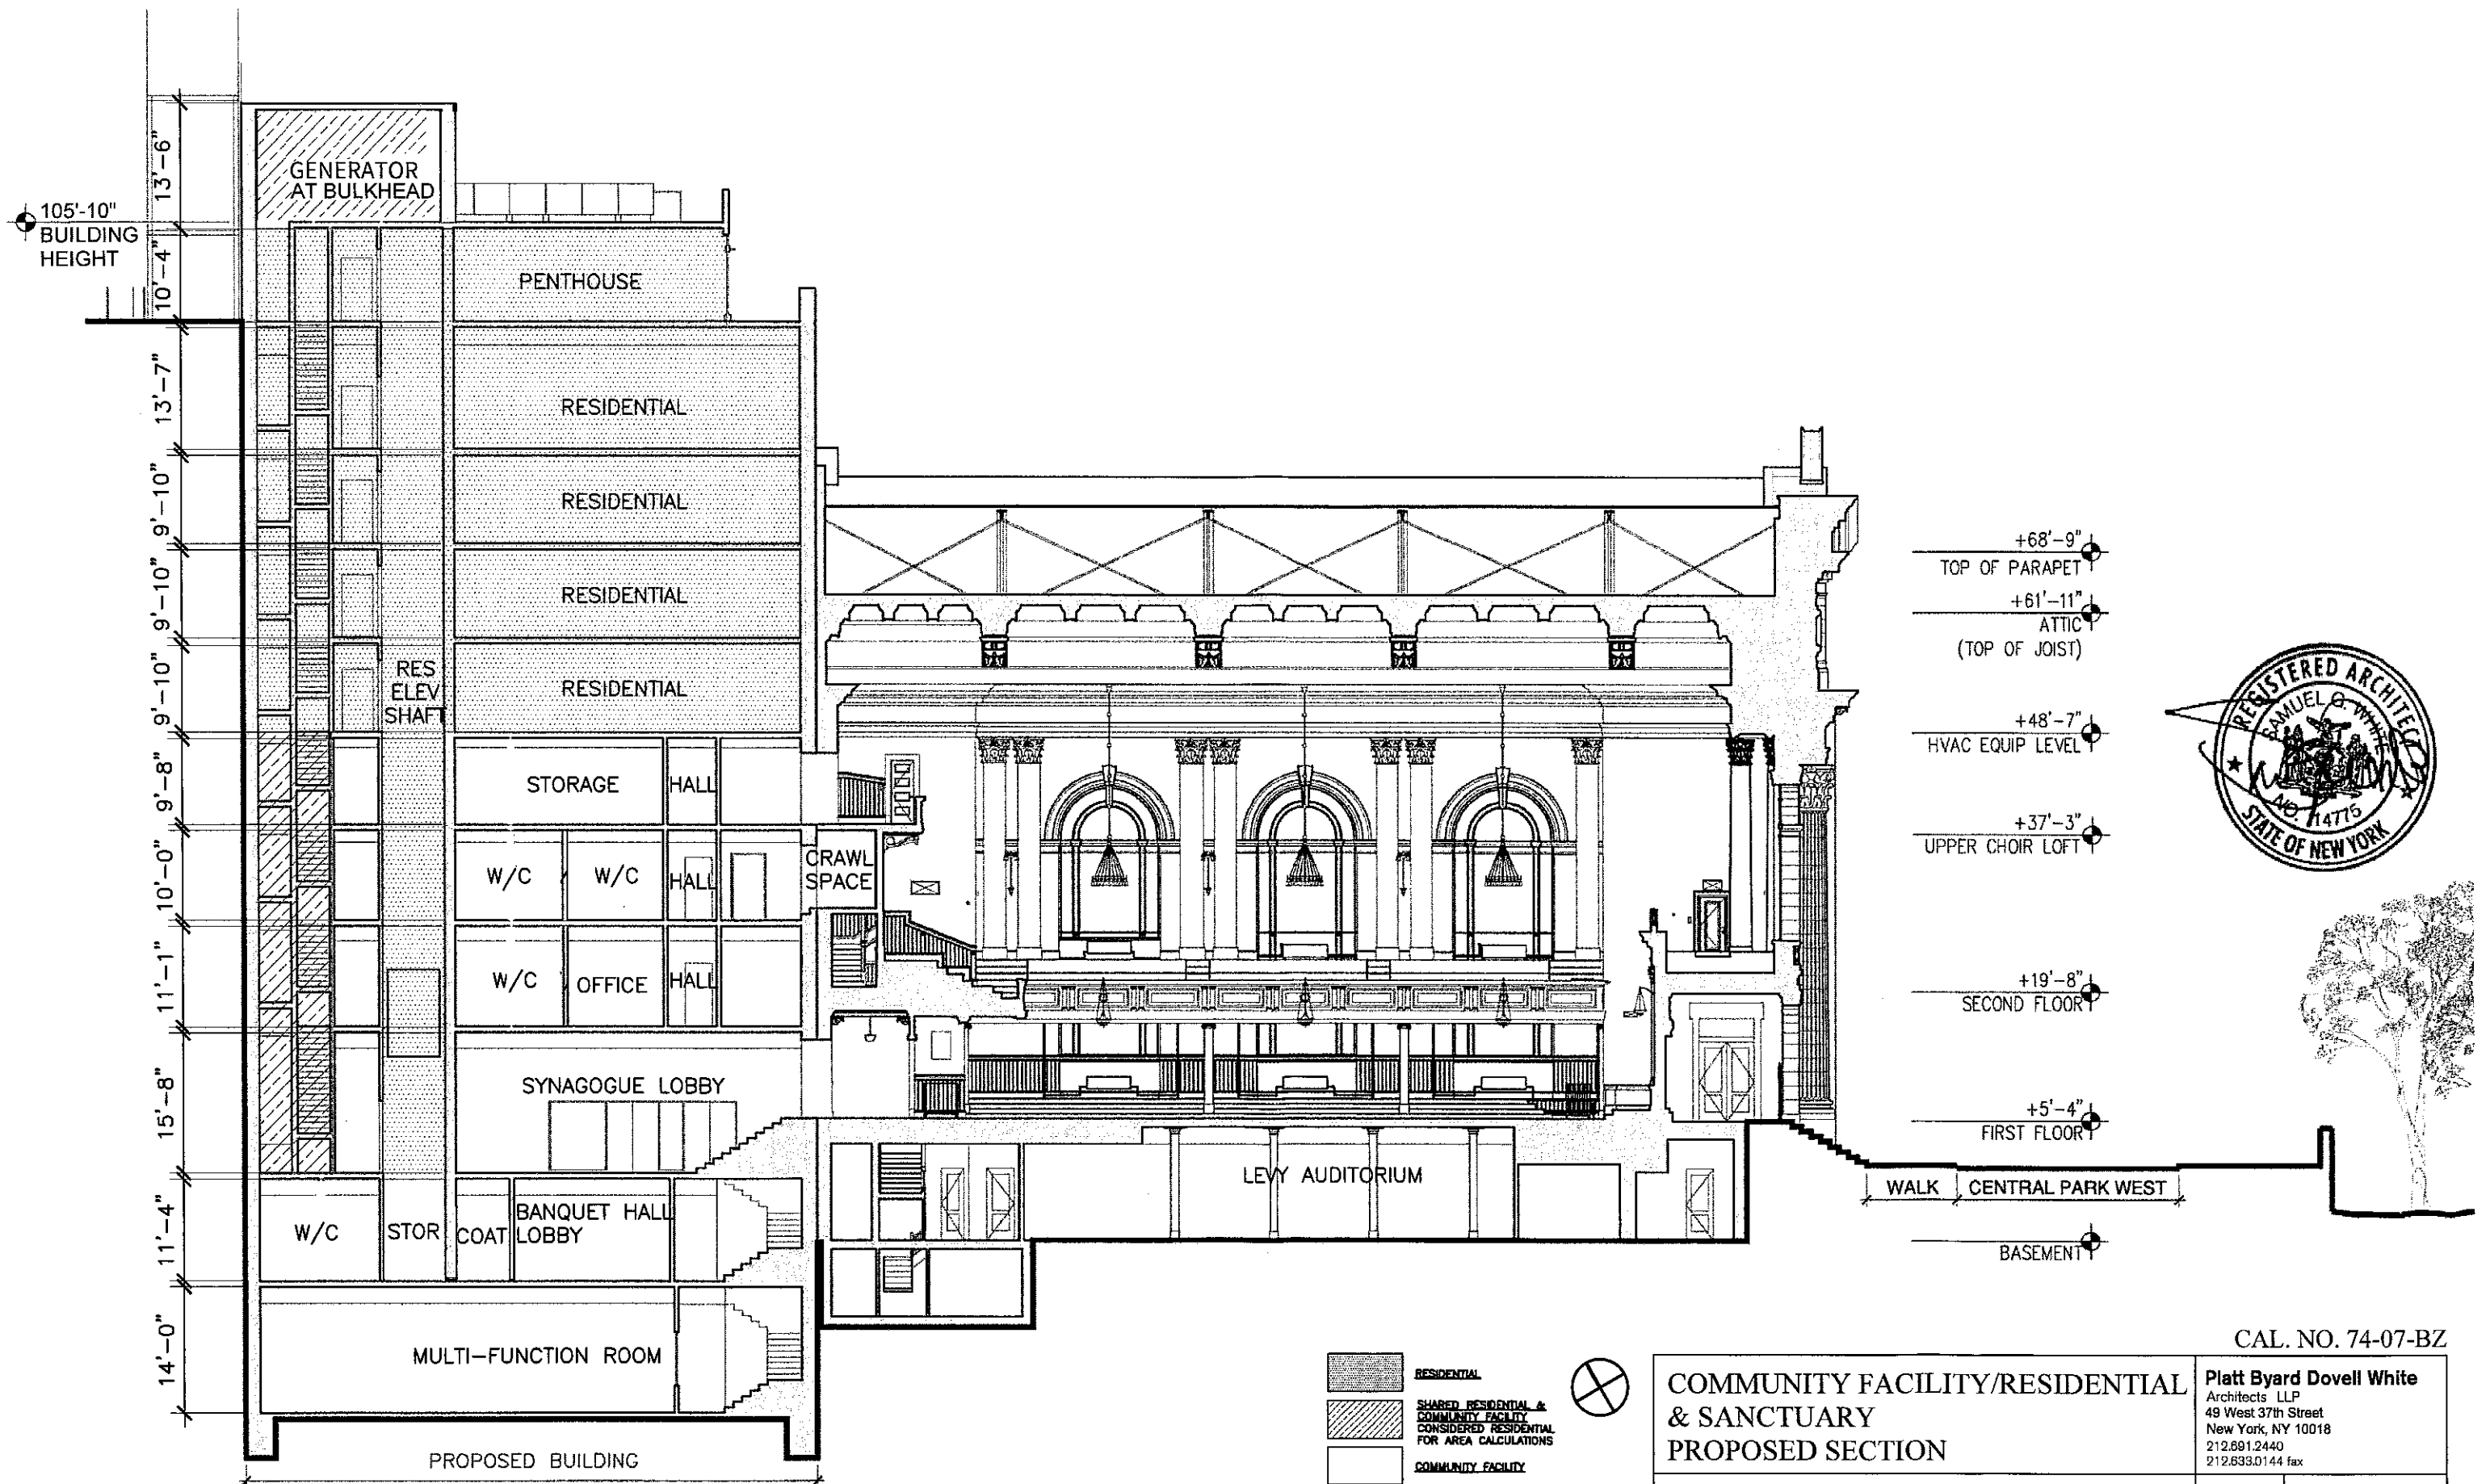

Opp. Ex. 1015 Page 8 of 8 2-11-16 Plans With Offices