



APPROVED BSA - 2ND FLOOR

From 2016 CSI "Booklet" to
BSA

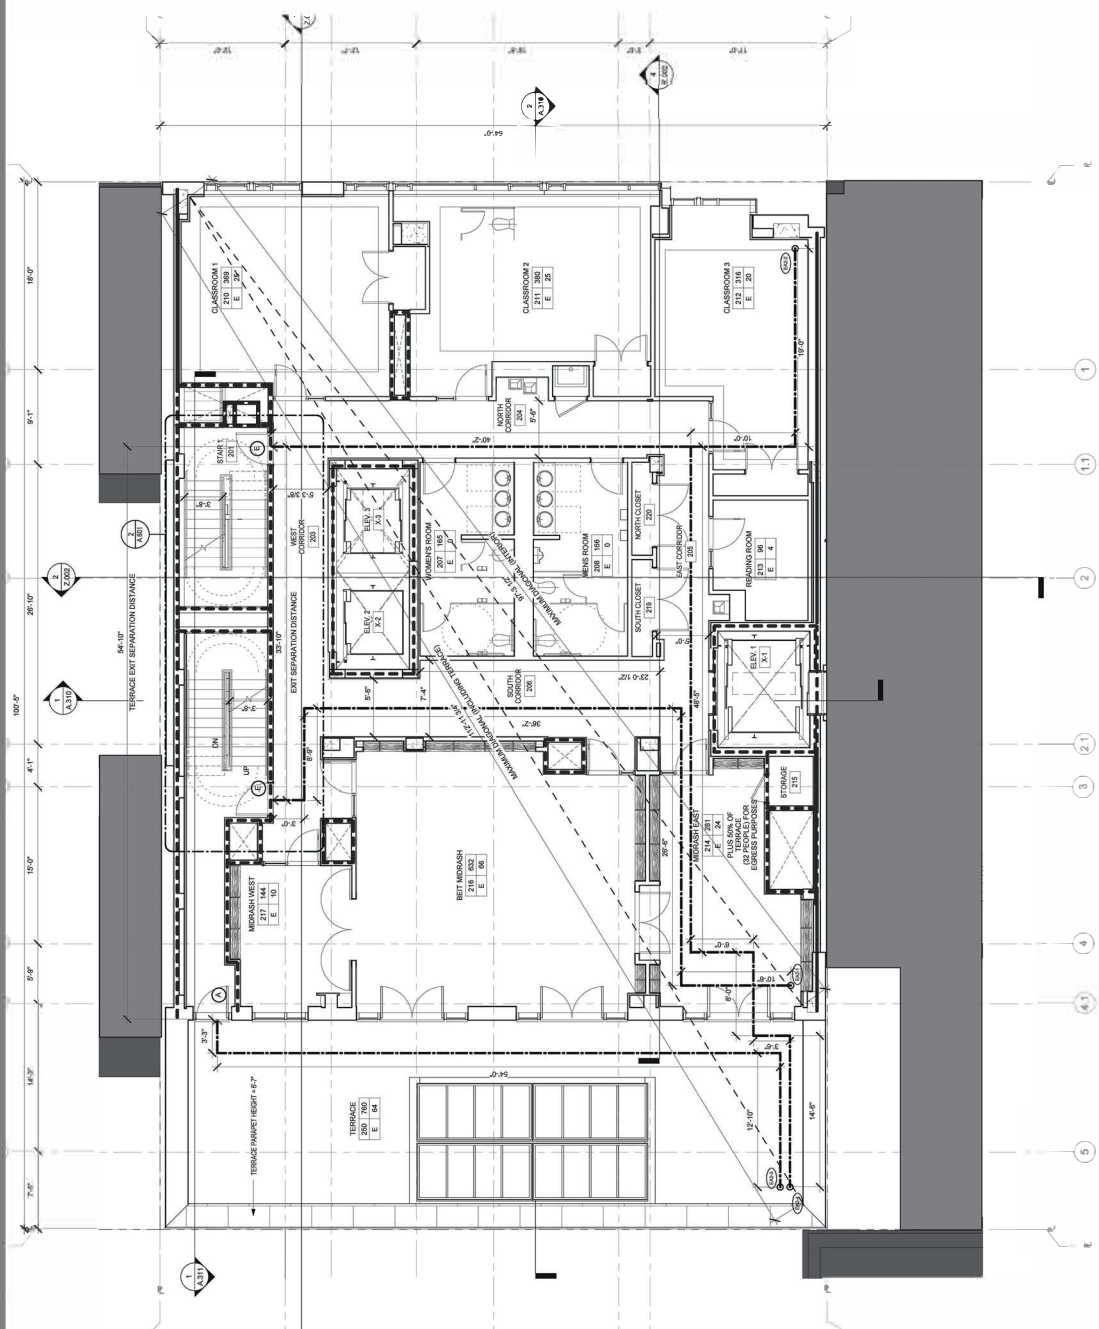

SUBMITTED TO DOB FOR PERMIT - 2ND
FLOOR
2014
[First Floor Note Says "Operable Roof
Above" in referring to 2nd Floor
Terrace


From 2015 DOB Permit Filing

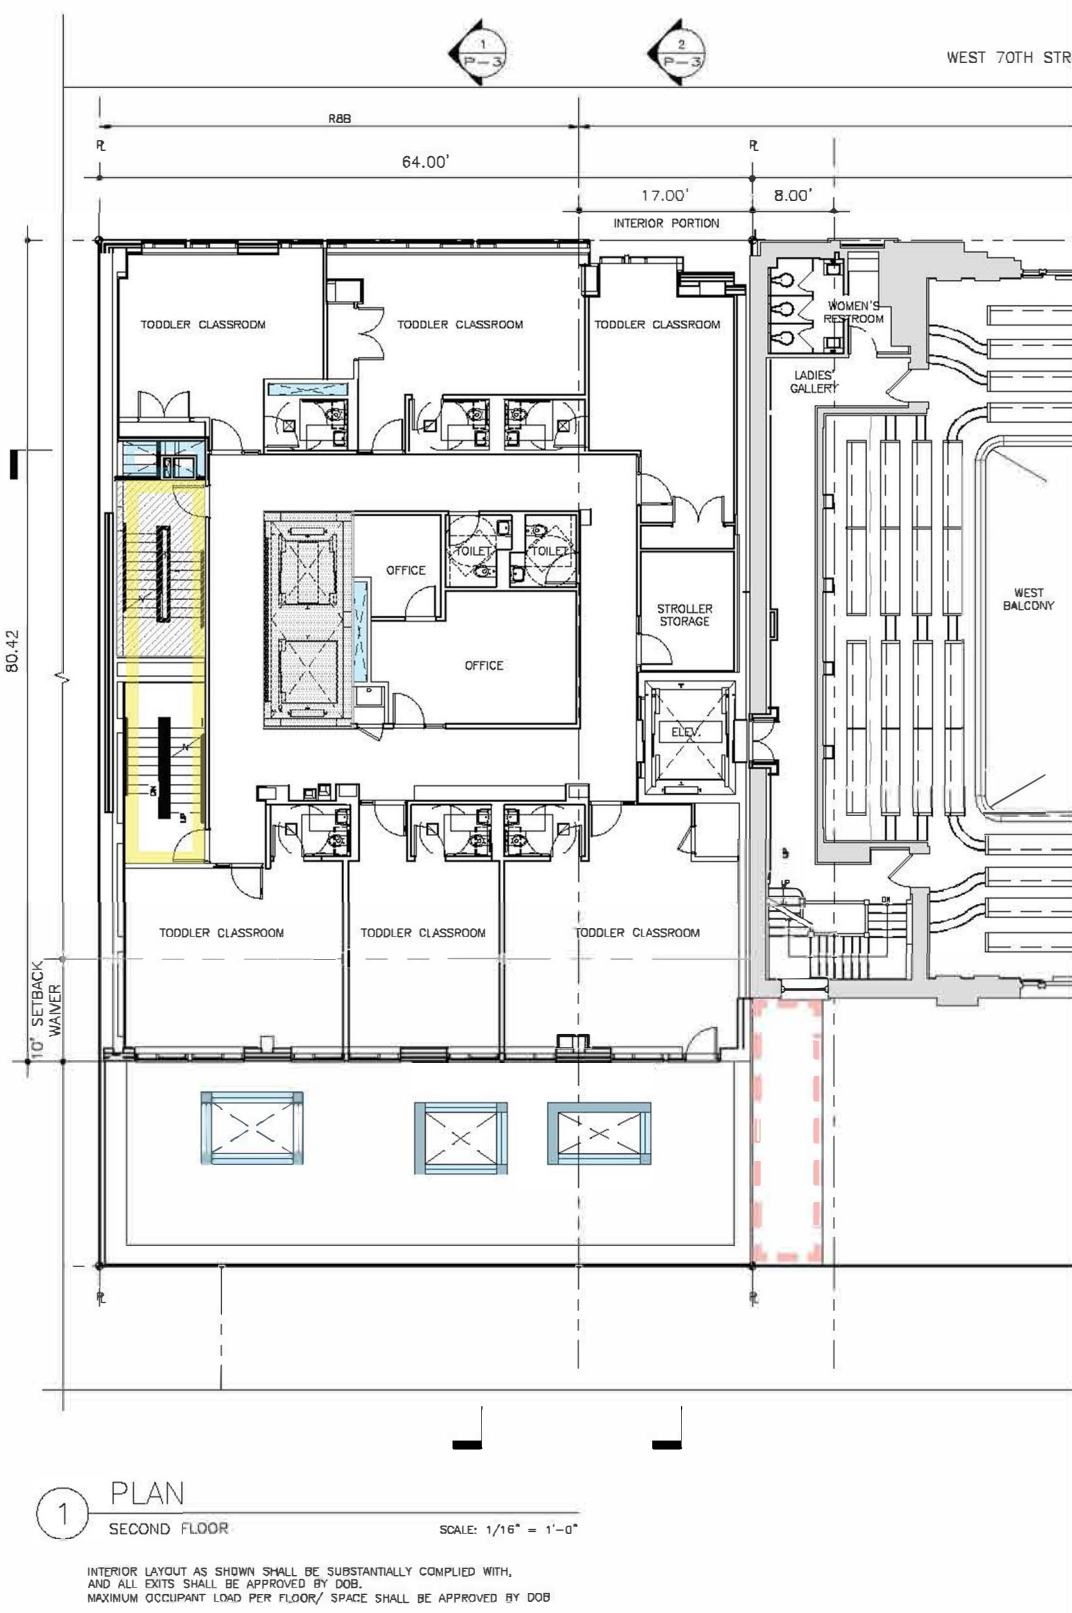

PROPOSED BSA - 2ND FLOOR


From 2016 CSI "Booklet" to
BSA

North
West 70th Street

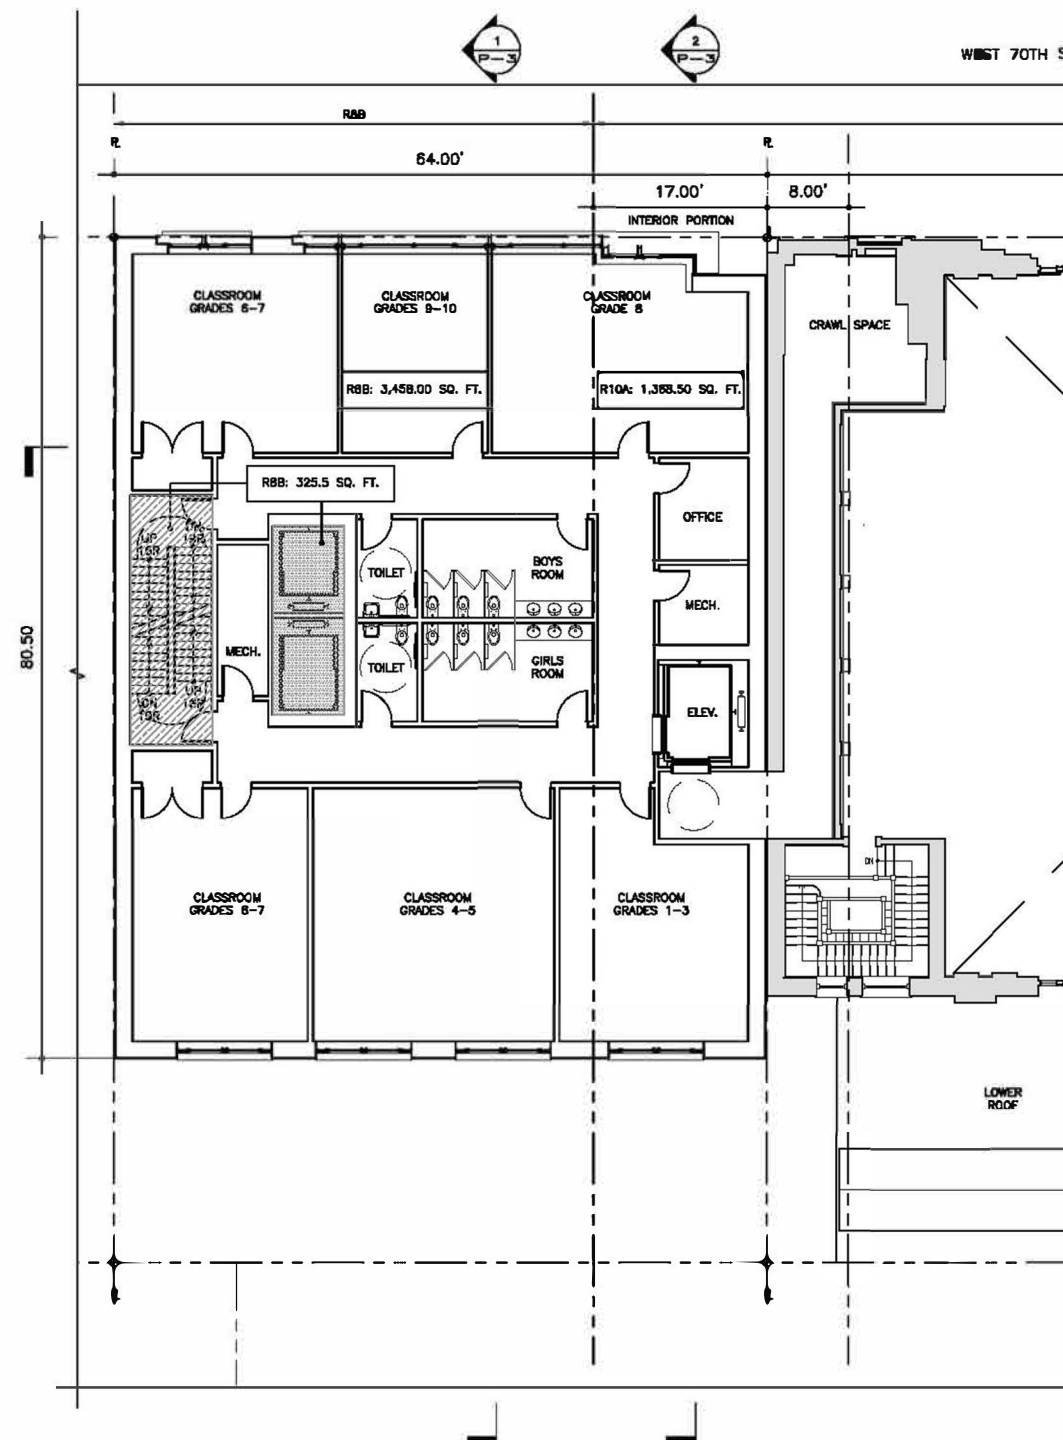


1 PLAN
THIRD FLOOR
SCALE: 1/16" = 1'-0"

APPROVED BSA - 3RD FLOOR

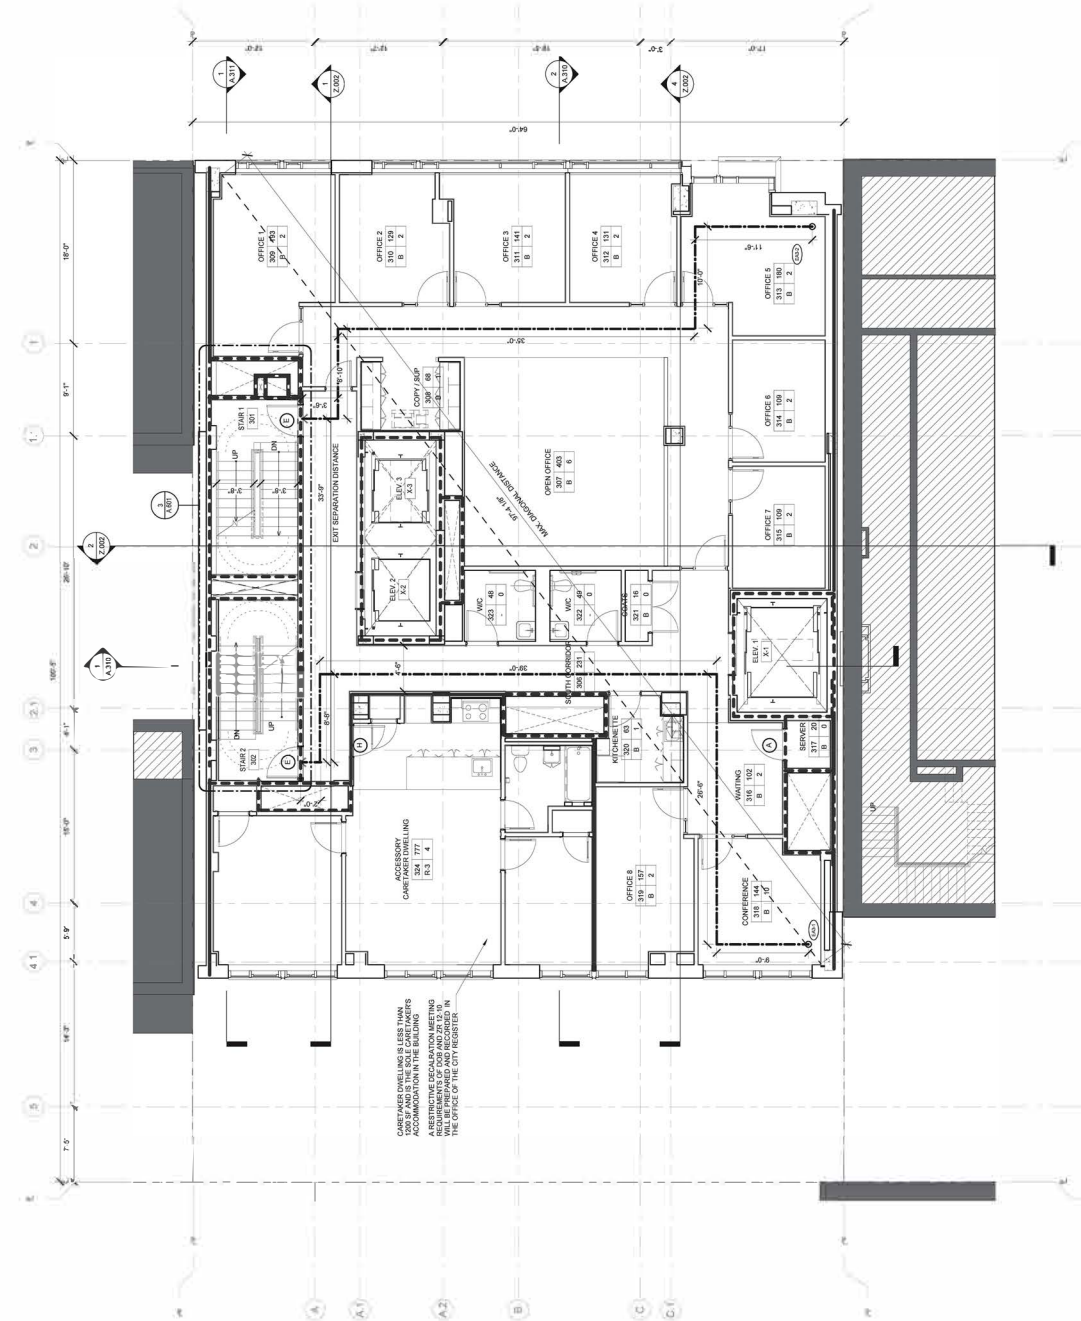

SUBMITTED TO DOB FOR PERMIT - 3RD FLOOR
2014

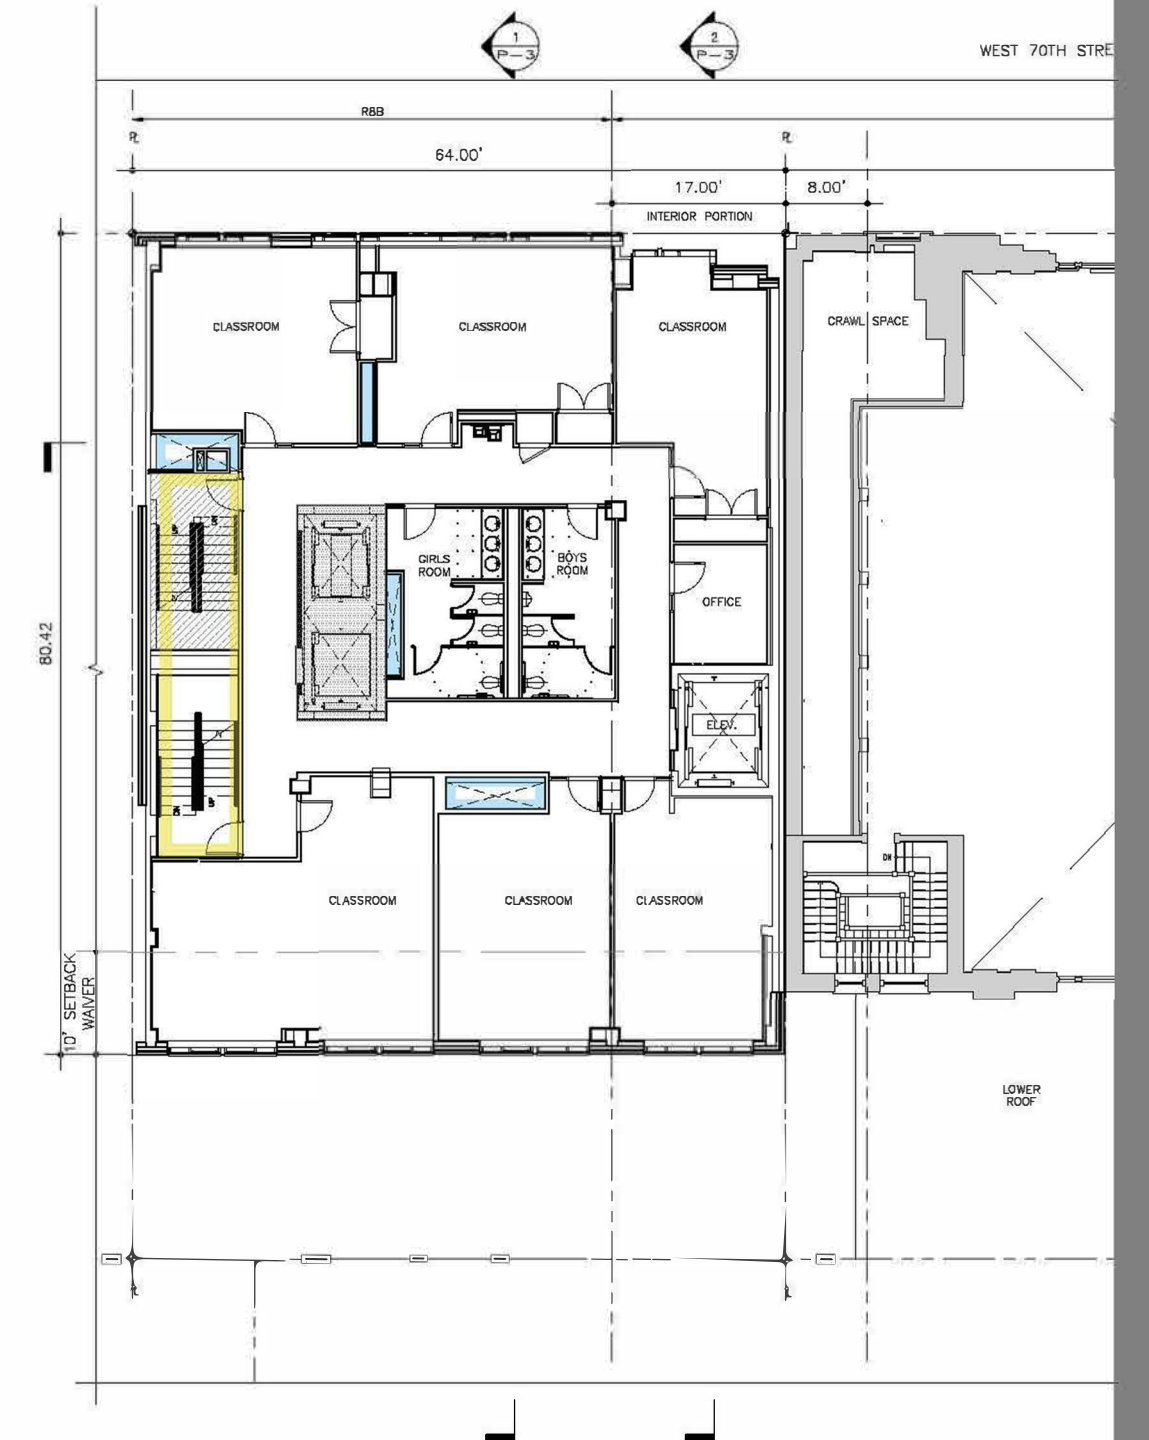


1 PLAN
THIRD FLOOR
SCALE: 1/16" = 1'-0"

PROPOSED BSA - 3RD FLOOR

From CSI "Booklet" to BSA


From CSI "Booklet" to BSA

North
West 70th Street

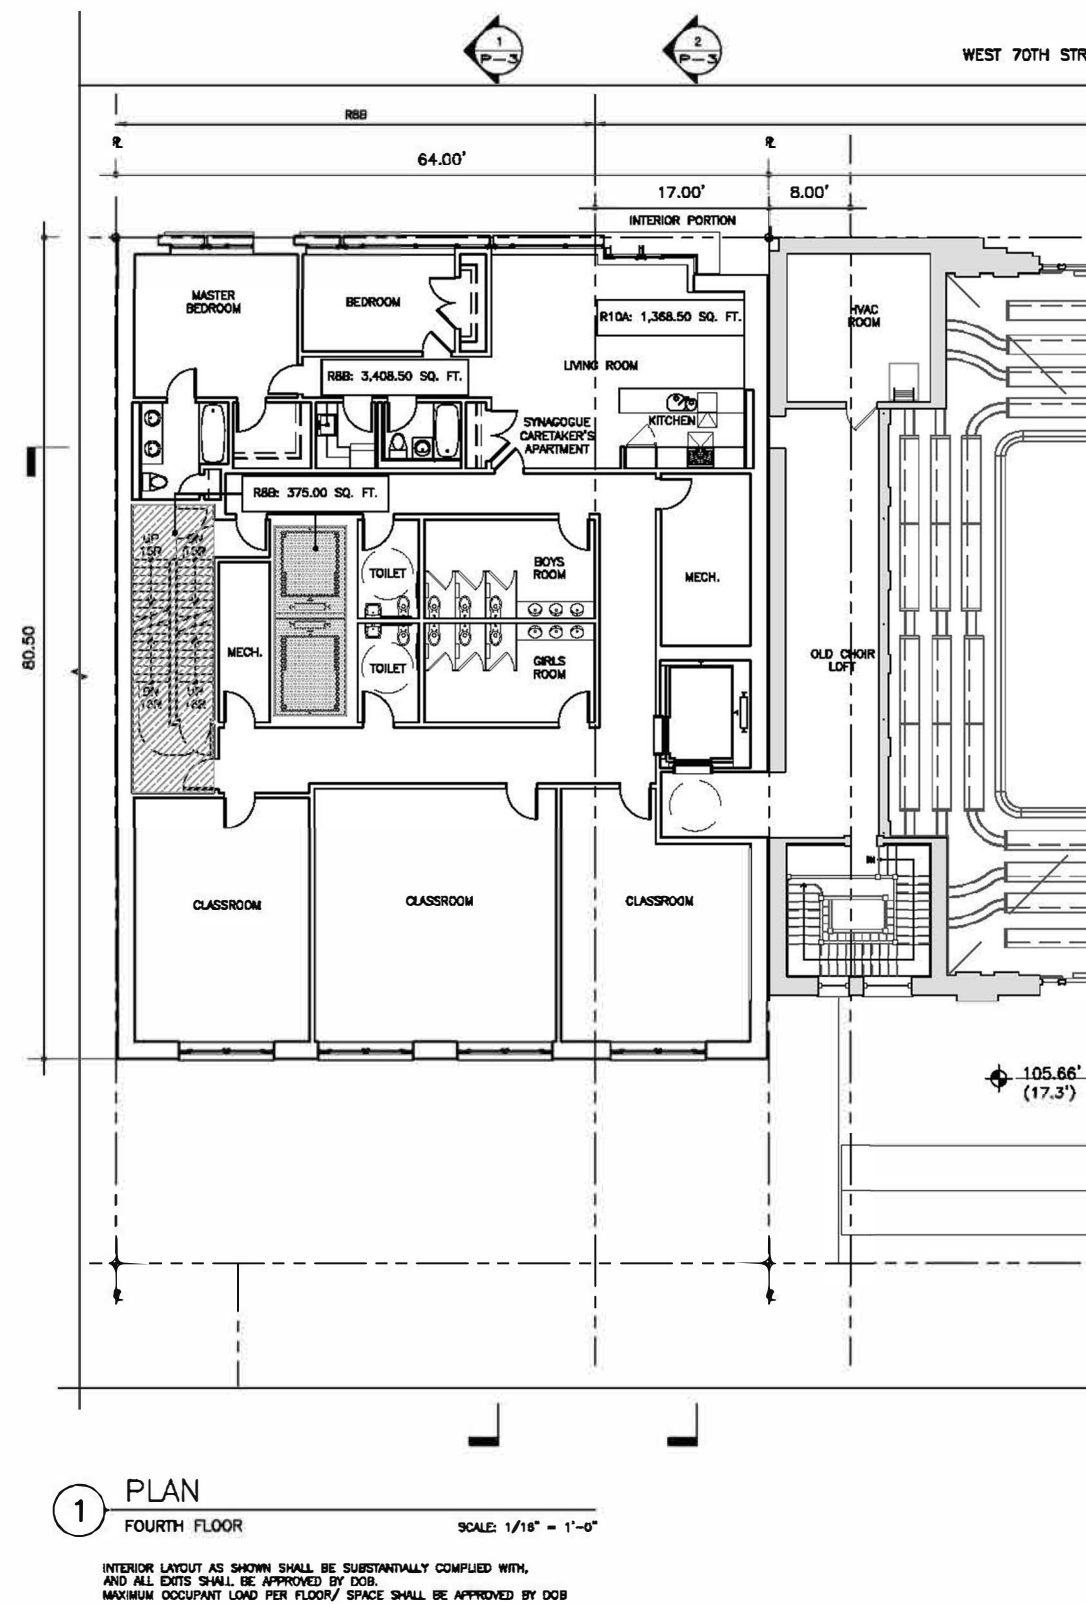


APPROVED BSA - 4TH FLOOR

From CSI "Booklet" to BSA

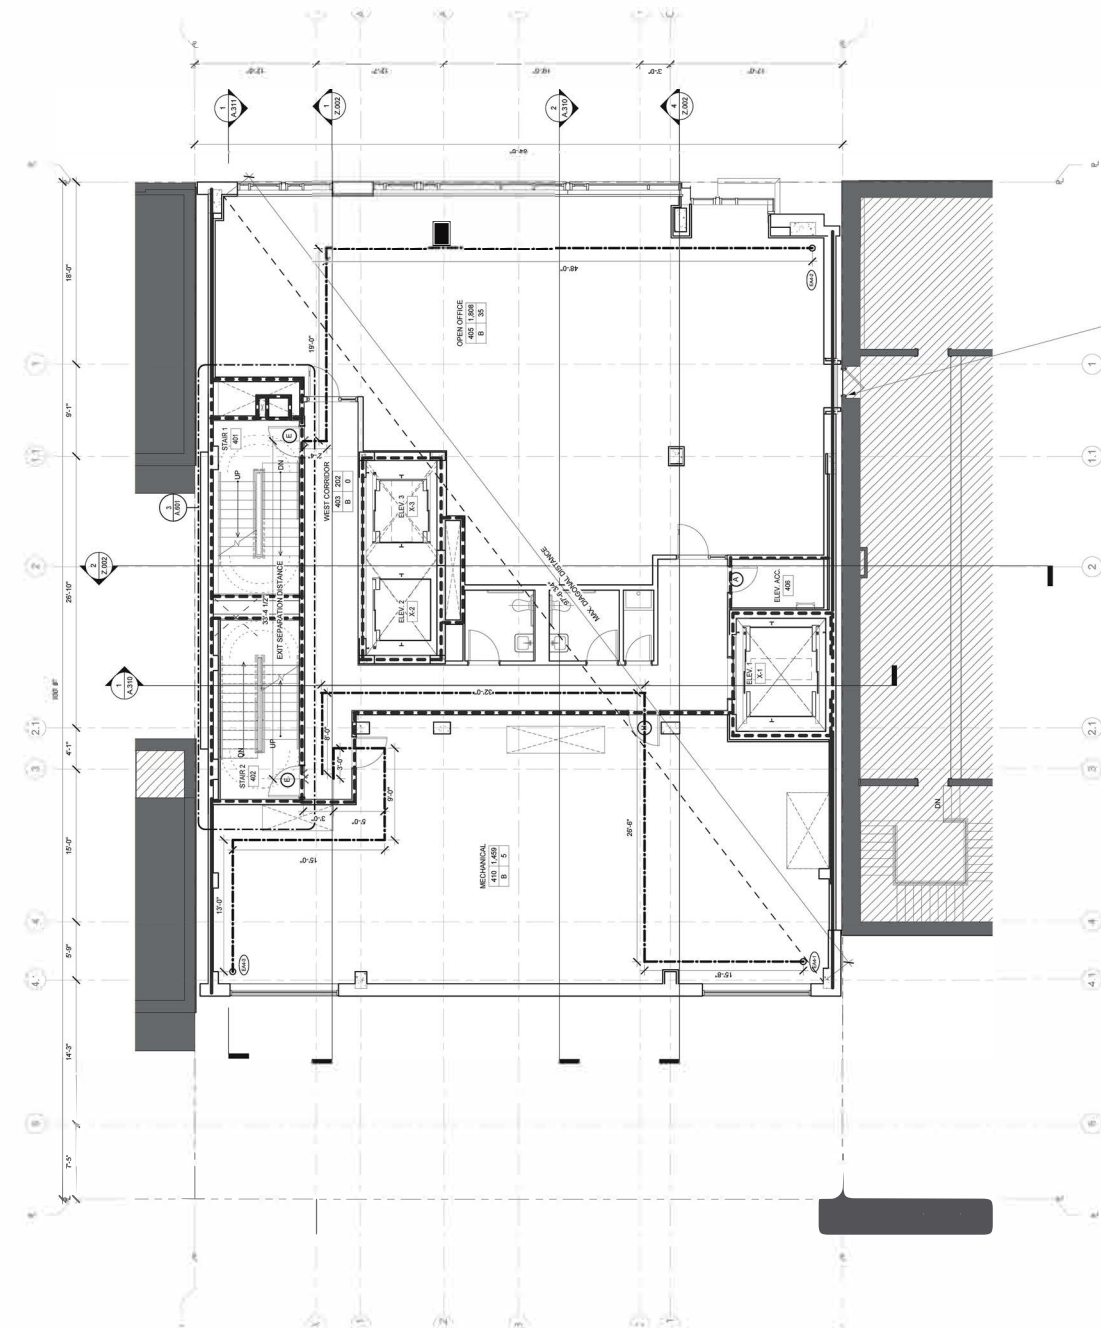

SUBMITTED TO DOB FOR PERMIT - 4th FLOOR
2014

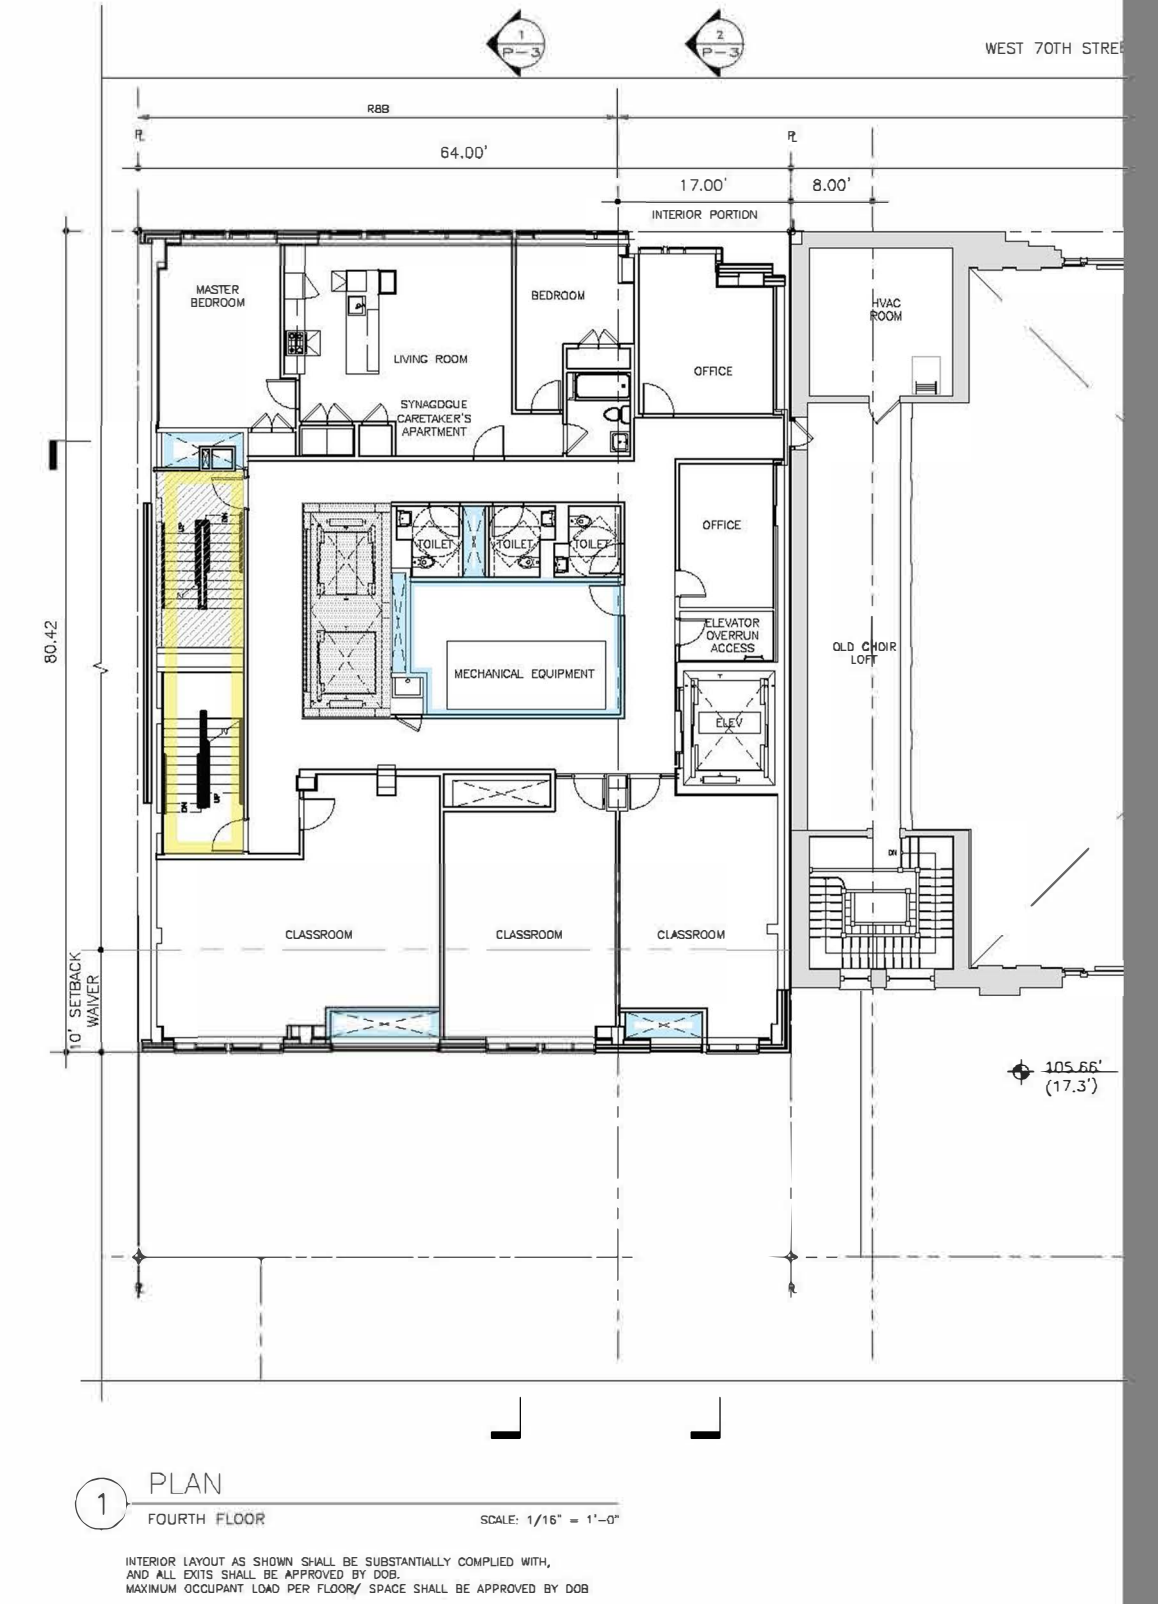

PROPOSED BSA - 4TH FLOOR

From CSI "Booklet" to BSA