

Platt Byard Dovell White Architects, LLP

20 West 22nd Street  
New York, NY 10010  
212.691.2440  
212.633.0144 fax  
www.pbw.com

Structural Engineer  
Annastos Engineering Associates  
240 West 35th Street  
New York, NY 10001  
212.714.0993  
212.714.0997 fax

MEP Engineer  
AKF  
330 West 42nd Street, 14th Floor  
New York, NY 10036  
212.354.5656  
212.354.5668 fax


Geotechnical Engineer  
RA Consulting LLC  
47 Wilkens Drive  
Dumont, NJ 07628  
212.374.1794  
212.374.1795 fax

Lighting Design  
HLW  
115 Fifth Avenue, 5th Floor  
New York, NY 10003  
212.353.4600  
212.353.4666 fax

Acoustics  
Longman Lindsey  
410 Broadway, Suite 508  
New York, NY 10018  
212.315.6400

Elevator Consultant  
Iros Elevator Design Services  
884 Patterson Avenue,  
East Rutherford, NJ 12553  
973.773.4404

Code Consultant  
Design 1237  
52 Diamond Street  
Brooklyn, NY 11222  
718.383.9340  
718.383.9510 fax

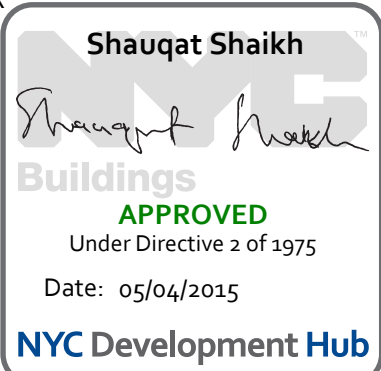

08.06.14 DOB New Building Permit Set  
05.10.13 DOB Zoning & Egress  
Date: No.: Description:

Project:  
8 West 70th  
8 West 70th St,  
New York, NY 10023

Sheet Title:  
SECOND FLOOR ZONING & EGRESS PLAN


Project Number:  
12639  
Drawn By:  
Author  
Checked By:  
Checker  
Scale:  
As indicated  
Sheet Number:



A.102.00

NYC DOB Number:  
121328919  
Sheet:  
16 of 81

8-16-14 DOB Permit Set

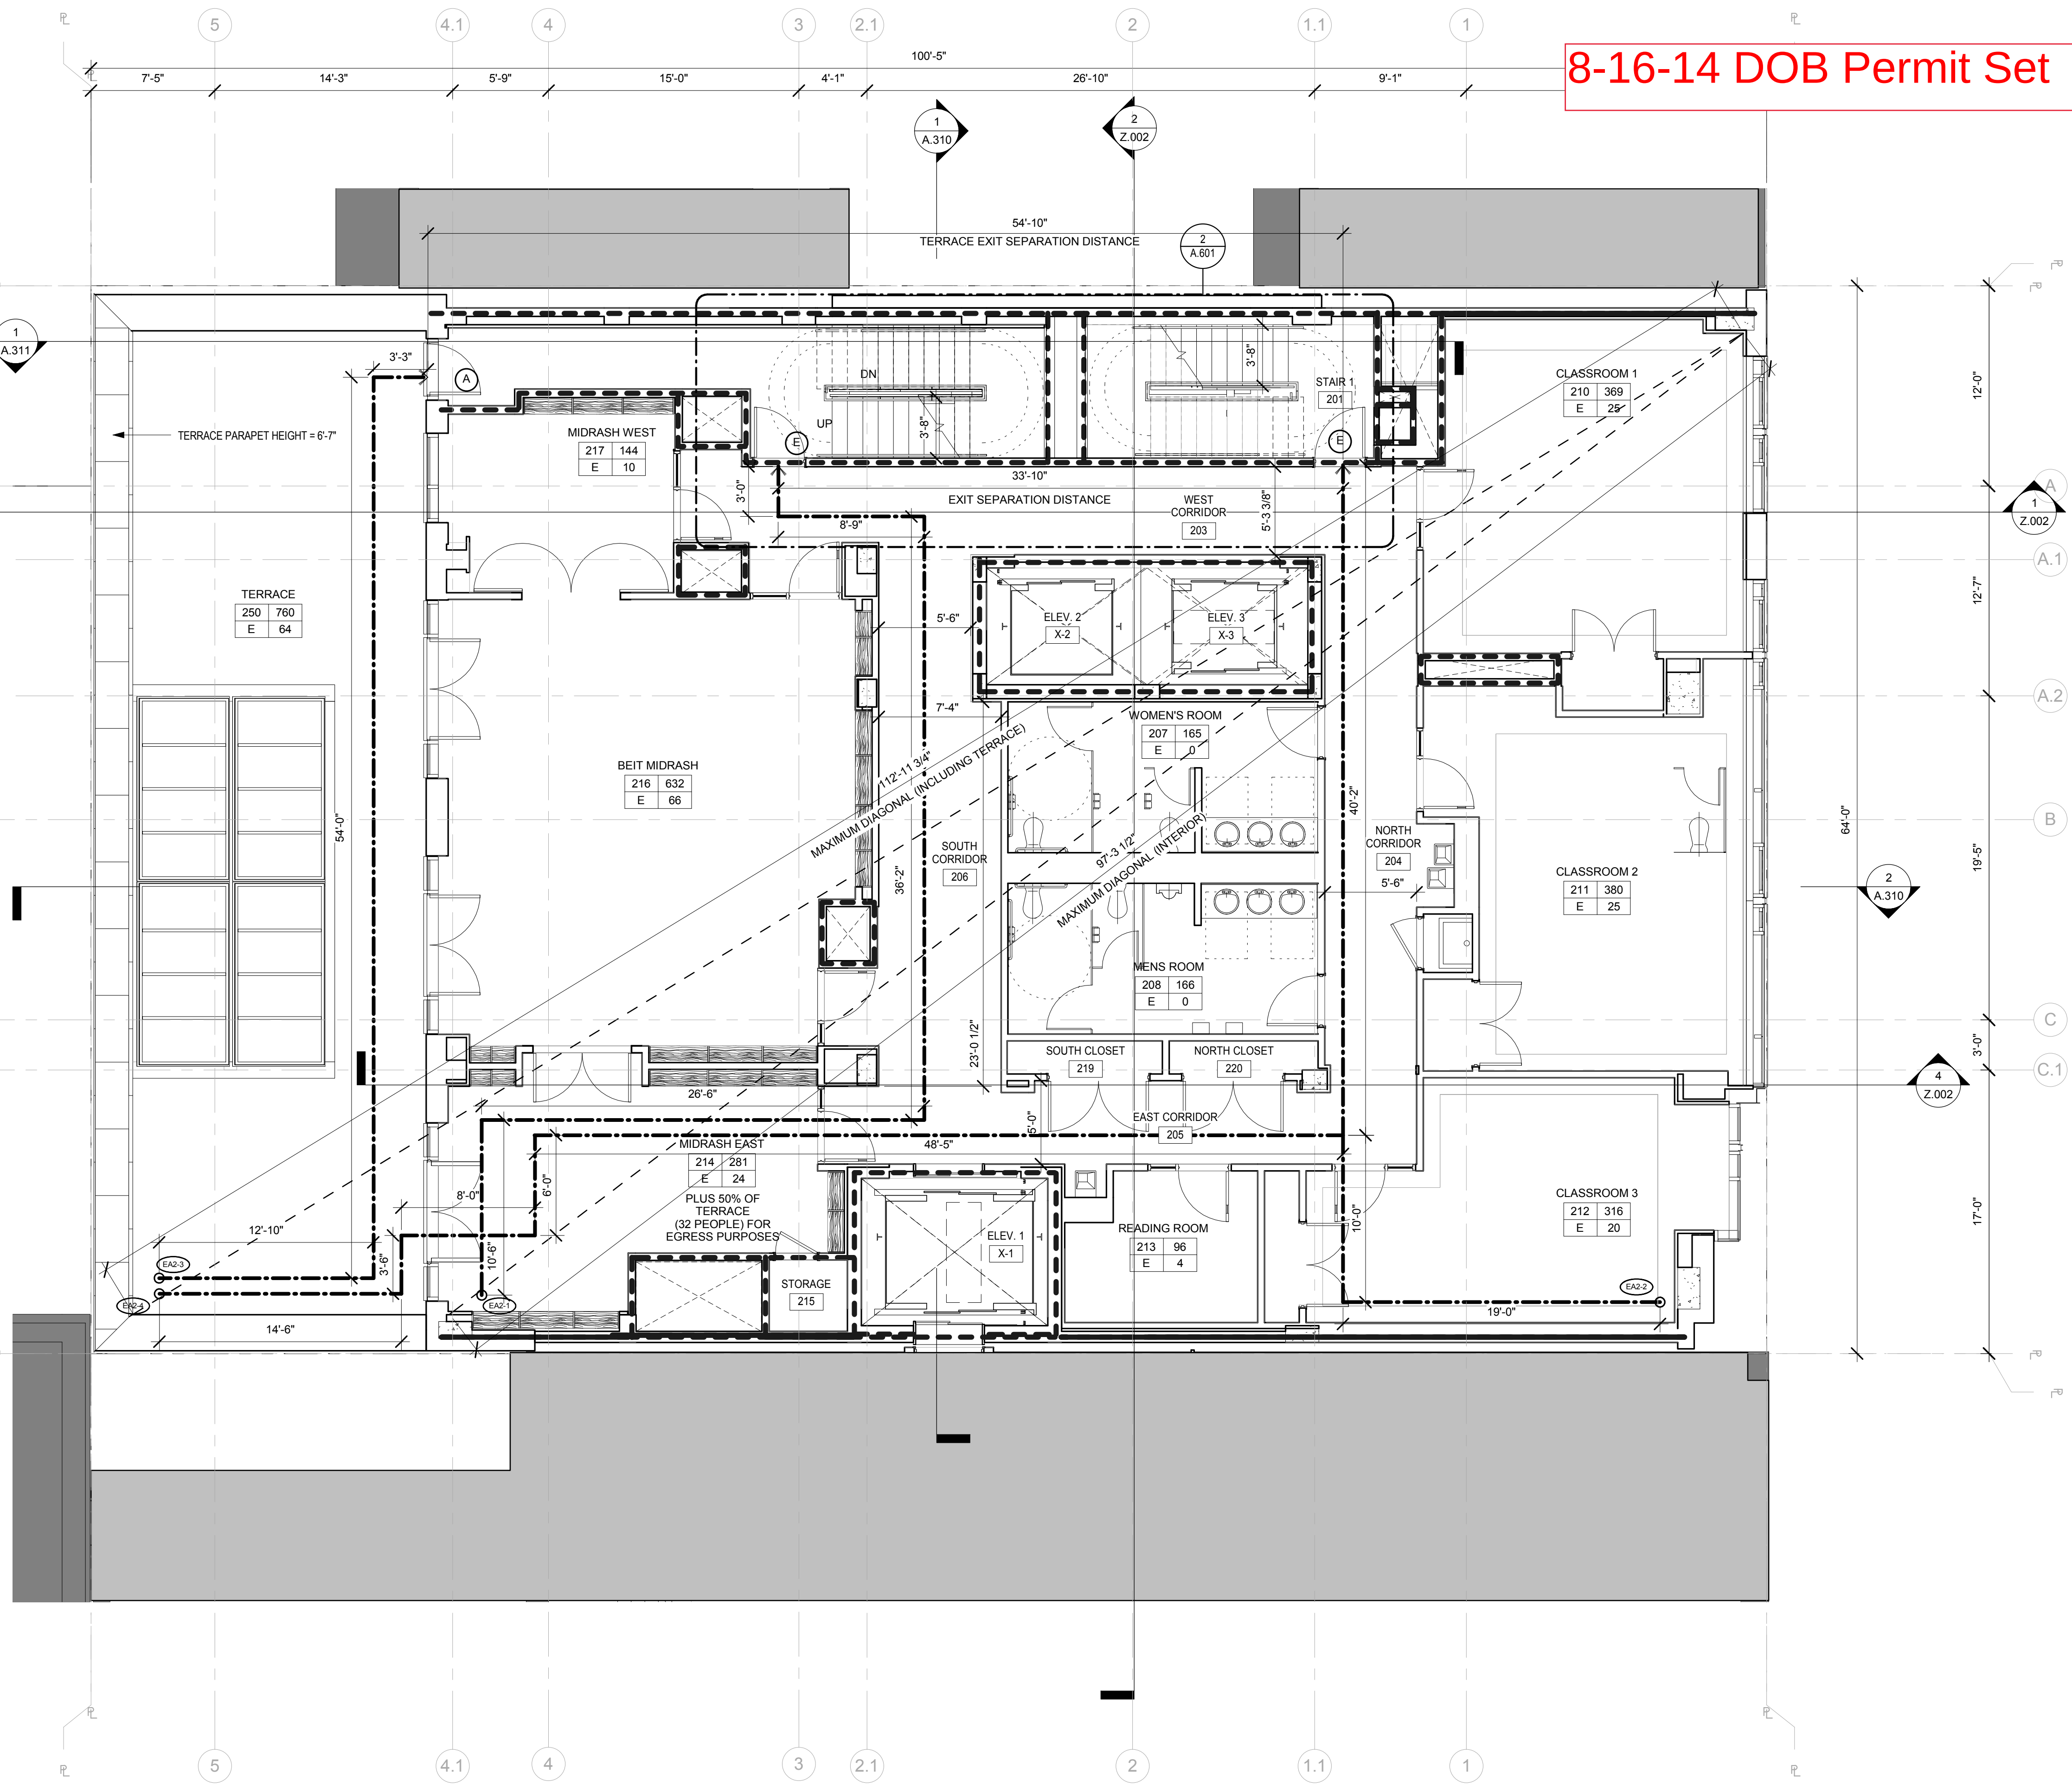

| RESTROOM FIXTURES |           |              |              |           | TABLE PC. 403.1 |  |
|-------------------|-----------|--------------|--------------|-----------|-----------------|--|
| SPACE SERVED      | NO. OF    | W/C          | LAV.S        | W/C       | LAV.S           |  |
|                   | OCCUPANTS | REQUIRED     | REQUIRED     | REQUIRED  | REQUIRED        |  |
|                   | MEN/WOMEN | PER OCC. M/W | PER OCC. M/W | TOTAL M/W | TOTAL M/W       |  |
| FLOOR 4 E         | 119 / 119 | 1:50 / 1:50  | 1:50 / 1:50  | 2:38/2:38 | 2:38/2:38       |  |
| TOTAL REQUIRED    |           |              |              | 2:38/2:38 | 2:38/2:38       |  |
| TOTAL PROVIDED    |           |              |              | 3 / 3     | 3 / 3           |  |

THREE WATER FOUNTAINS PROVIDED - (ADEQUATE FOR 300 OCC.)

CAPACITY OF EXIT STAIRS

| SPACE SERVED   | NO. OF PEOPLE | EGRESS WIDTH PER OCCUPANT | REQ'D EGRESS WIDTH | PROVIDED WIDTH                           |
|----------------|---------------|---------------------------|--------------------|------------------------------------------|
| 50% OF FLOOR   | 119           | 0.3'                      | 35.7"              |                                          |
| 50% OF FLOOR   | 119           | 0.3'                      | 35.7"              |                                          |
| TOTAL REQUIRED | 238           | 0.3'                      | 71.4"              |                                          |
| TOTAL PROVIDED |               |                           | 88"                | STAIR 1 @ 44" WIDE<br>STAIR 2 @ 44" WIDE |

CAPACITY OF EXIT DOORS

| SPACE SERVED   | NO. OF PEOPLE | EGRESS WIDTH PER OCCUPANT | REQ'D EGRESS WIDTH | DOOR NUMBERS            |
|----------------|---------------|---------------------------|--------------------|-------------------------|
| STAIR 1        | 103           | 0.2"                      | 20.6"              | DOOR 251 TYP A 33.5"CL. |
| STAIR 2        | 103           | 0.2"                      | 20.6"              | DOOR 252 TYP A 33.5"CL. |
| TERRACE        | 32            | 0.2"                      | 6.4"               | DOOR 253 TYP A 33.5"CL. |
| TOTAL REQUIRED | 238           | 0.2"                      | 47.6"              |                         |
| TOTAL PROVIDED |               |                           | 100.5"             |                         |

SEE SCHEDULE BELOW FOR DOOR TYPE DESCRIPTION  
\* DOORS IN SERIES

EXIT ACCESS TRAVEL DISTANCE

| ROUTE | TOTAL DIST. | MAXIMUM PERMITTED DISTANCE | COMMON PATH | NOTES    |
|-------|-------------|----------------------------|-------------|----------|
| EA2-1 | 84' 11"     | 200'                       | 37' 0"      | COMPLIES |
| EA2-2 | 69' 2"      | 200'                       | 29' 0"      | COMPLIES |
| EA2-3 | 70' 1"      | 200'                       | 0' 0"       | COMPLIES |
| EA2-4 | 120' 7"     | 200'                       | 0' 0"       | COMPLIES |

DOOR TYPE SCHEDULE

| KEY | W X H        | EGRESS WIDTH | FIRE RATING | NOTES                             |
|-----|--------------|--------------|-------------|-----------------------------------|
| (A) | 30" X 68"    | 33.5"        | 90 MIN      | HOLLOW METAL F.P.S.C.             |
| (B) | 60" X 68"    | 67"          | 90 MIN      | HOLLOW METAL F.P.S.C.             |
| (C) | 60" X 64"    | 67"          | NR          | ENTRY S.C.                        |
| (D) | 60" X 64"    | 67"          | 20 MIN      | VESTIBULE S.C.                    |
| (E) | 30" X 68"    | 33.5"        | 90 MIN      | H.M. F.P.S.C. W/ VISION PANEL     |
| (F) | 50" X 68"    | 56"          | 90 MIN      | HOLLOW METAL F.P.S.C.             |
| (G) | 58" X 10'-6" | 64"          | 45 MIN      | WOOD F.P.S.C.                     |
| (H) | 30" X 68"    | 33.5"        | 45 MIN      | HOLLOW METAL F.P.S.C.             |
| (J) | 32" X 68"    | 35.5"        | 45 MIN      | HOLLOW METAL F.P.S.C.             |
| (K) | 60" X 70"    | 67"          | 45 MIN      | STEEL FRAME F.P.S.C. W/ FIREGLASS |
| (L) | 30" X 70"    | 67"          | 45 MIN      | STEEL FRAME F.P.S.C. W/ FIREGLASS |
| (M) | 60" X 68"    | 67"          | 45 MIN      | HOLLOW METAL F.P.S.C.             |

LEGEND  
WALL CONSTRUCTION

|                        |                        |
|------------------------|------------------------|
| 2HR RATED ENCLOSURE    | 2HR RATED ENCLOSURE    |
| 1HR RATED ENCLOSURE    | 1HR RATED ENCLOSURE    |
| UNRATED ENCLOSURE      | UNRATED ENCLOSURE      |
| EXISTING 2HR ENCLOSURE | EXISTING 2HR ENCLOSURE |
| EXISTING 1HR ENCLOSURE | EXISTING 1HR ENCLOSURE |
| EXISTING ENCLOSURE     | EXISTING ENCLOSURE     |
| AREA OF NO WORK        | AREA OF NO WORK        |



MEANS OF EGRESS

|                 |                 |
|-----------------|-----------------|
| TRAVEL DISTANCE | TRAVEL DISTANCE |
| REMOTE LOCATION | REMOTE LOCATION |

GENERAL

| ROOM NAME                                    | ROOM NUMBER                                  |
|----------------------------------------------|----------------------------------------------|
| 101 SF                                       | AREA                                         |
| USE #                                        | NO. OF PERSONS OCCUPANCY GROUP               |
| ILLUMINATED EXIT SIGN                        | ILLUMINATED EXIT SIGN                        |
| ILLUMINATED EXIT SIGN WITH DIRECTIONAL ARROW | ILLUMINATED EXIT SIGN WITH DIRECTIONAL ARROW |
| PARTITION TYPE                               | PARTITION TYPE                               |
| HOURLY RATING                                | HOURLY RATING                                |

2-11-16 Substantial Compliance  
(not filed with DOB)

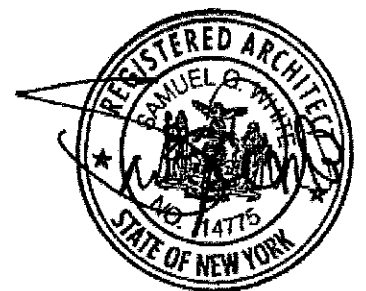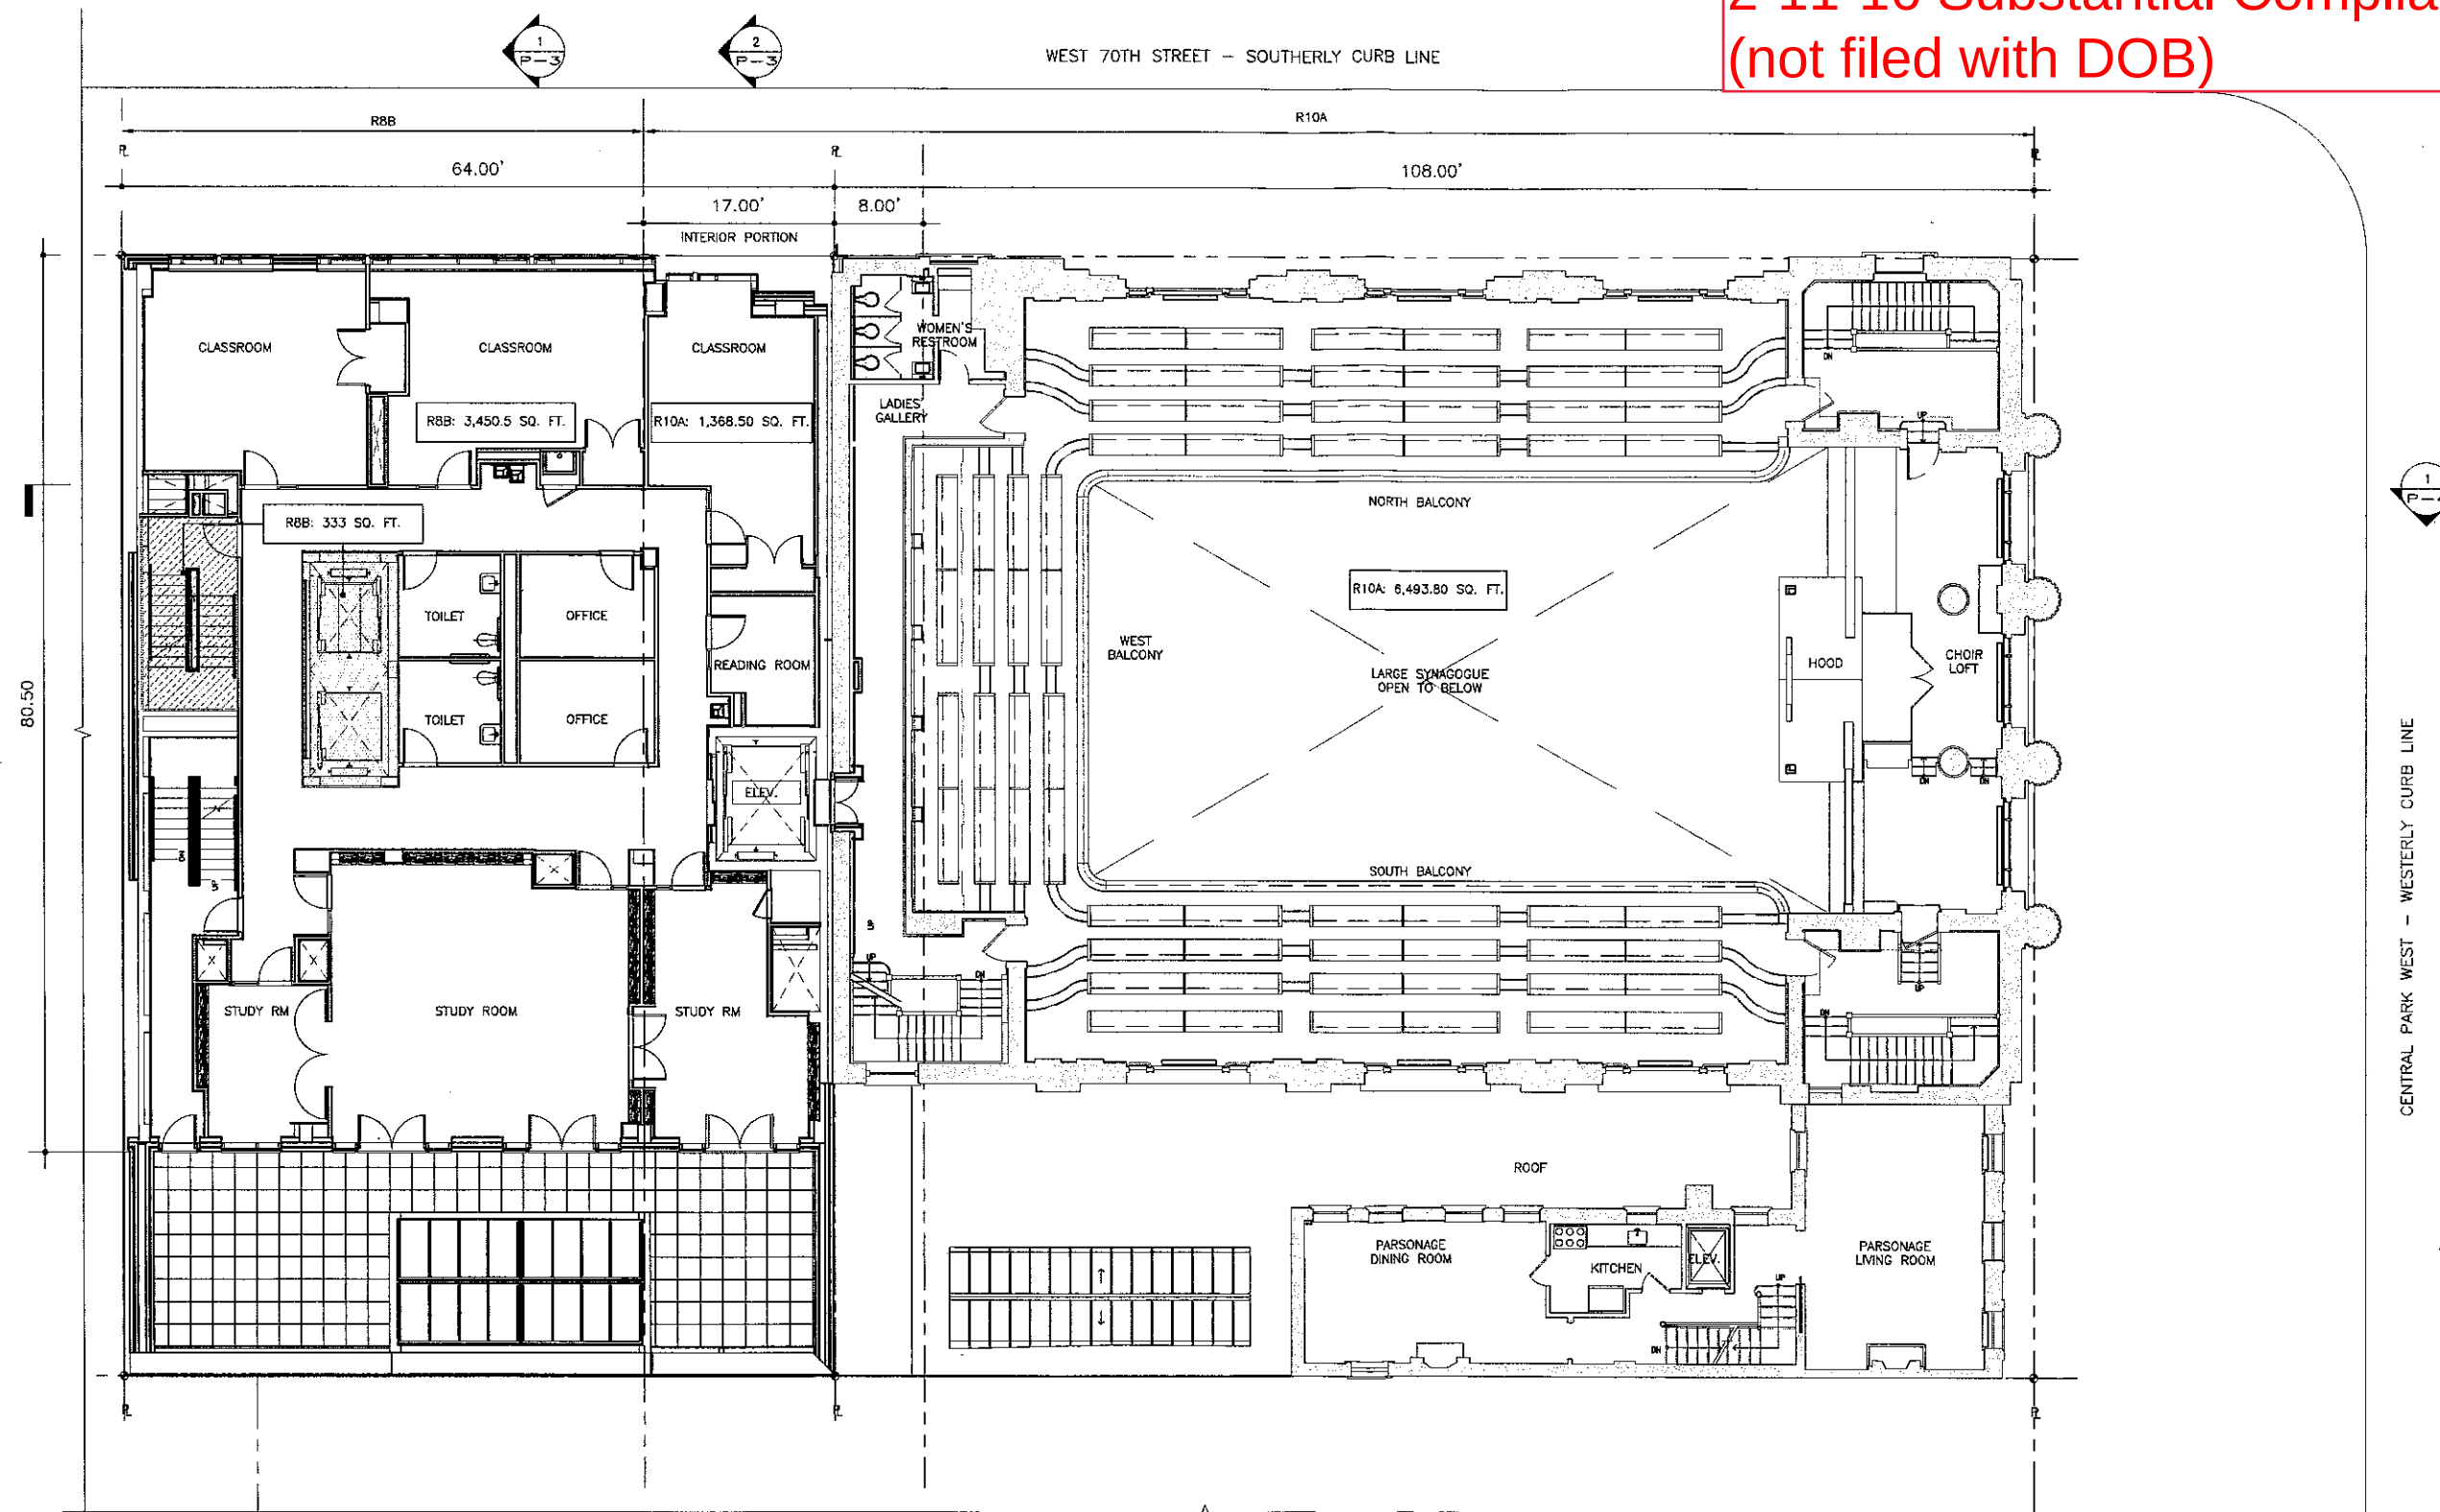


CAL. NO. 74-07-BZ

1 PLAN  
SECOND FLOOR

SCALE: 1/16" = 1'-0"

INTERIOR LAYOUT AS SHOWN SHALL BE SUBSTANTIALLY COMPLIED WITH,  
AND ALL EXITS SHALL BE APPROVED BY DOB.  
MAXIMUM OCCUPANT LOAD PER FLOOR/ SPACE SHALL BE APPROVED BY DOB

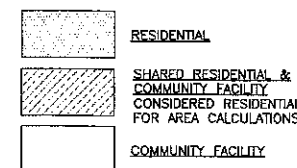

COMMUNITY FACILITY/RESIDENTIAL  
SECOND FLOOR  
PROPOSED

CONGREGATION  
SHEARITH ISRAEL

6-10 WEST 70TH STREET  
NEW YORK, NY

Platt Byard Dovell White  
Architects LLP  
49 West 37th Street  
New York, NY 10018  
212.691.2440  
212.633.0144 fax


02.11.16

#02350

P - 9 rev

Copyright © 2016 Platt Byard Dovell White All rights reserved

Opp. Ex. 1009 Page 2 of 6 Second Floor

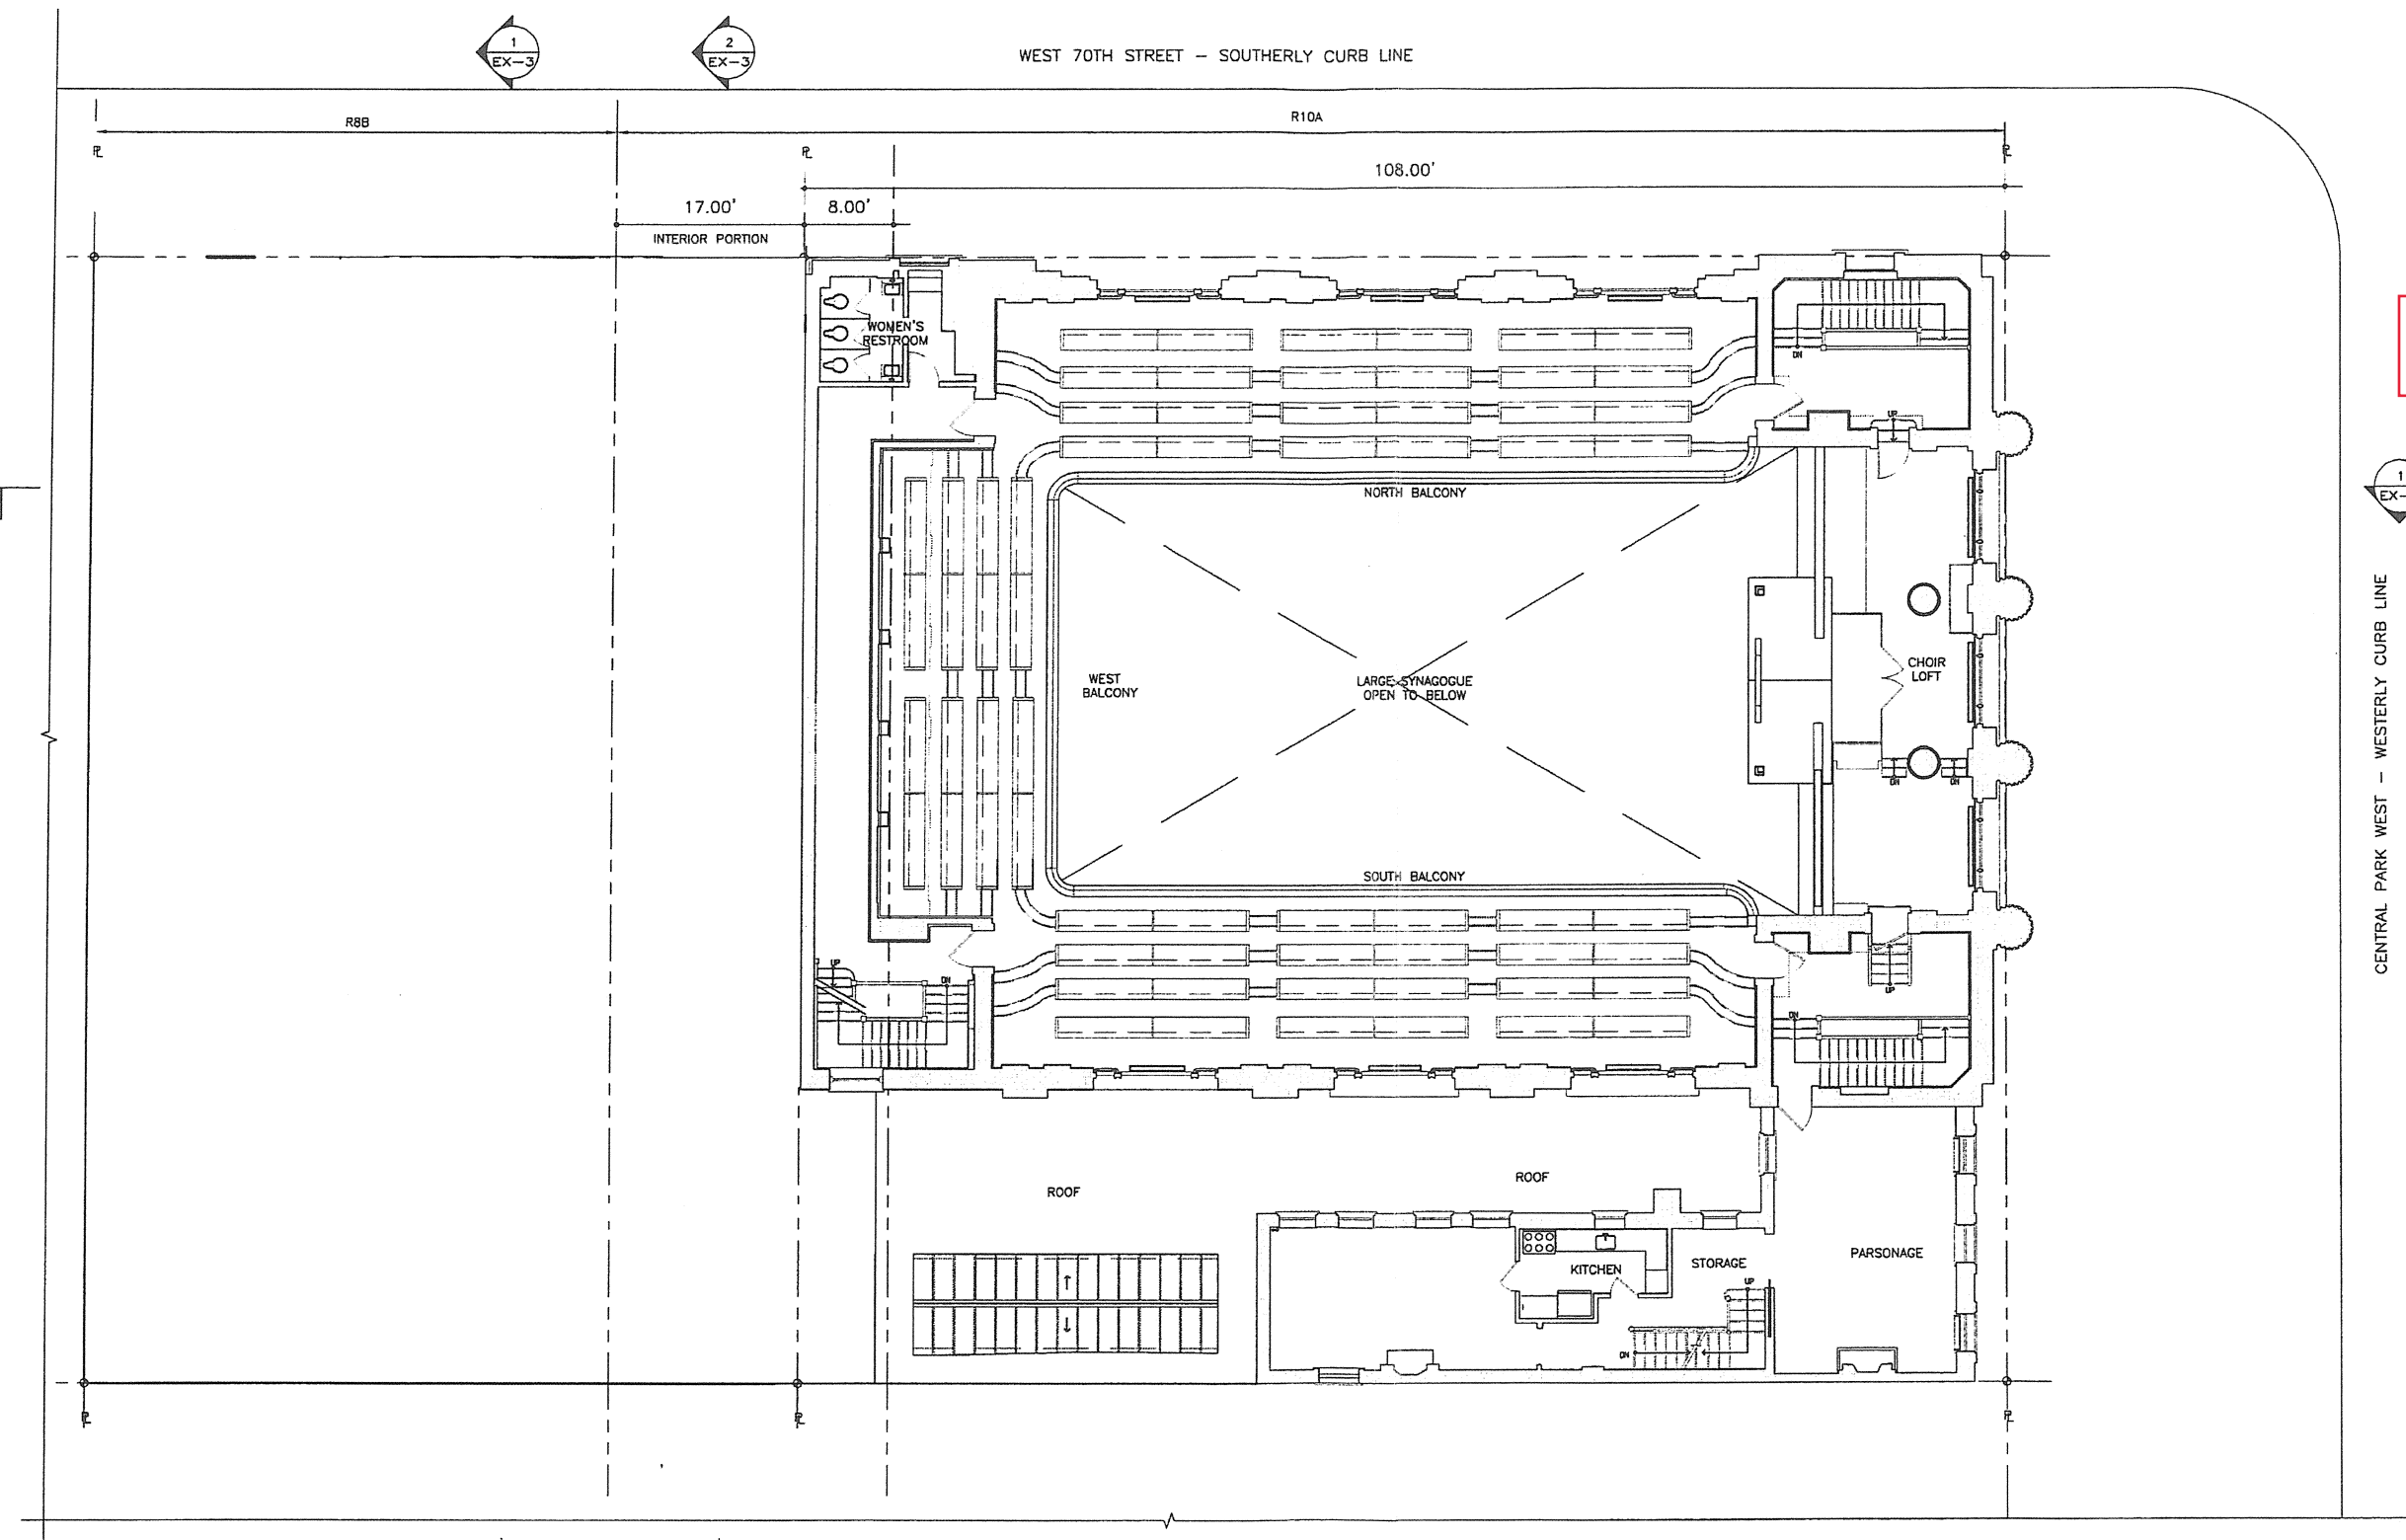


09-08-16



CENTRAL PARK WEST - WESTERLY CURB LINE

RECEIVED  
BO STANDARDS AND APPEAL  
2016 SEP - 8 P 4: 30  
CAL. NO.

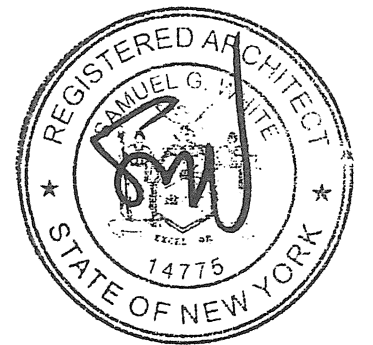

CAL. NO. xxx-xxxx

1 PLAN  
SECOND FLOOR  
SCALE: 1/16" = 1'-0"



COMMUNITY FACILITY  
SECOND FLOOR  
EXISTING


CONGREGATION  
SHEARITH ISRAEL  
6-10 WEST 70TH STREET  
NEW YORK, NY

Platt Byard Dovell White  
Architects LLP  
49 West 37th Street  
New York, NY 10018  
212.691.2440  
212.633.0144 fax

|          |          |
|----------|----------|
| 09.08.16 |          |
| #12639   | EX-8 rev |

Copyright © 2007 Platt Byard Dovell White All rights reserved

*Opp. Ex. 1009 Page 3 of 6 Second Floor*

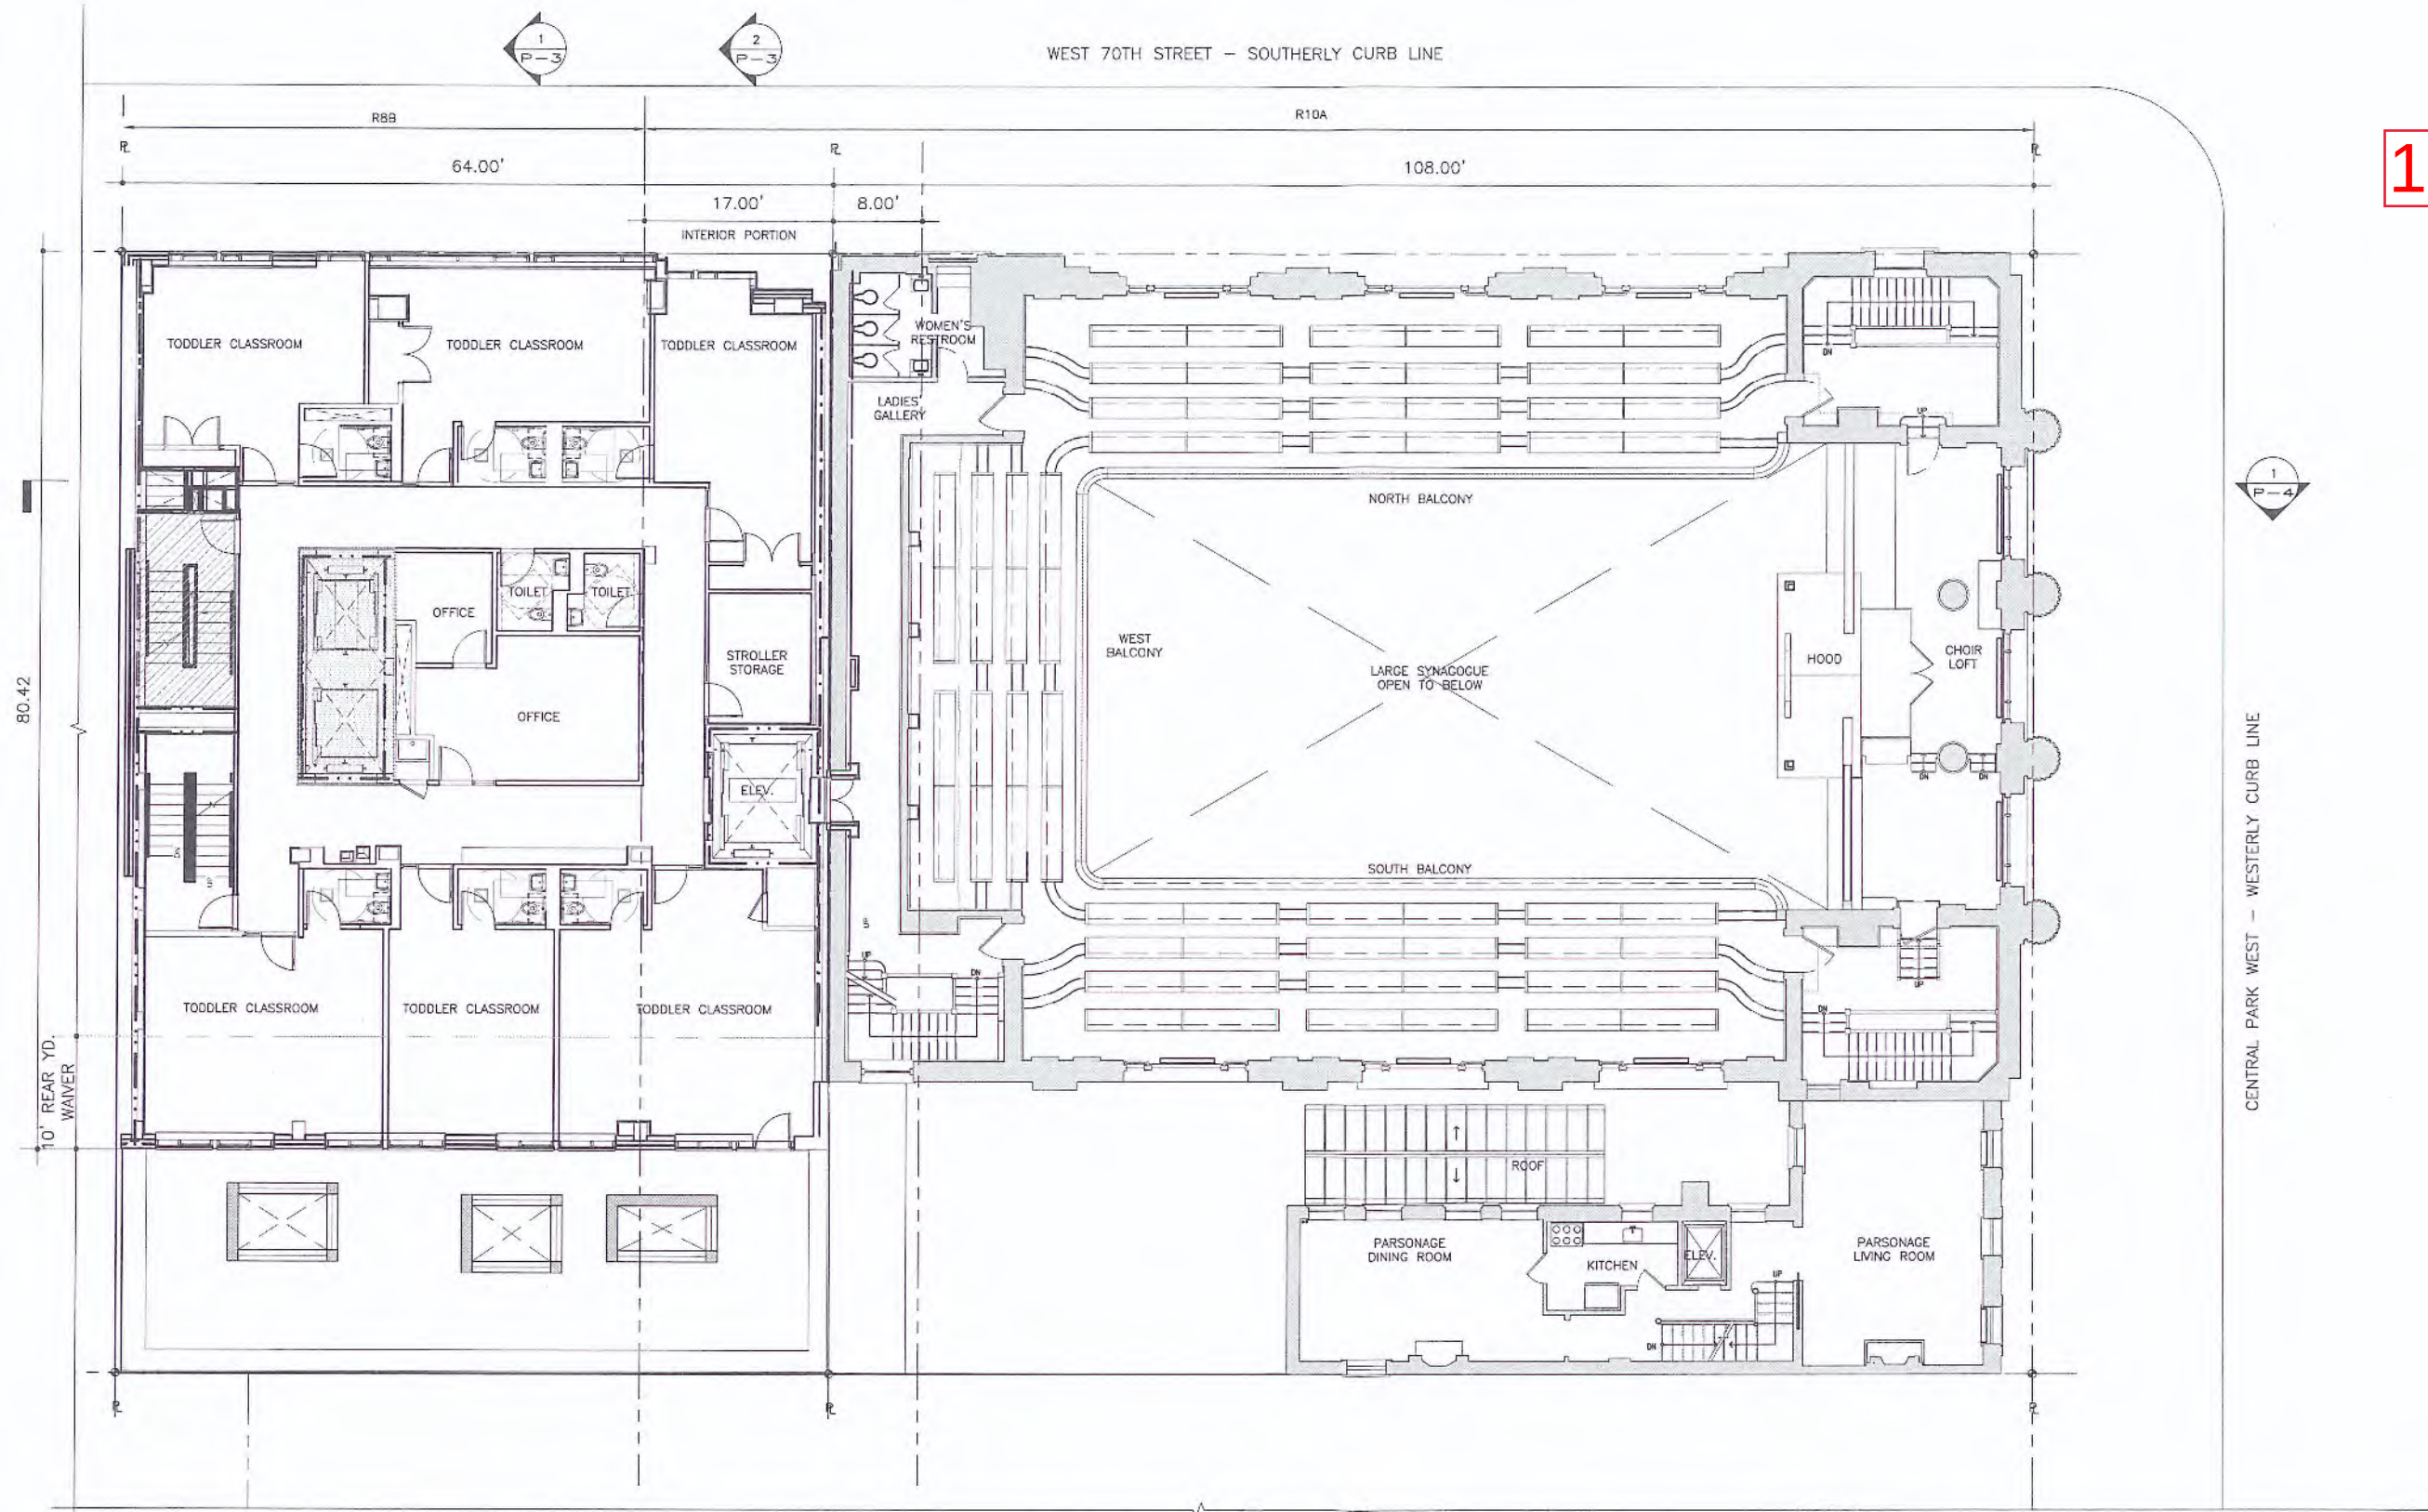

11-16-16

RECEIVED  
BD. STANDARDS AND APPEALS  
2016 NOV 16 A 8:51  
CAL. NO.

1 PLAN  
SECOND FLOOR  
SCALE: 1/16" = 1'-0"

INTERIOR LAYOUT AS SHOWN SHALL BE SUBSTANTIALLY COMPLIED WITH,  
AND ALL EXITS SHALL BE APPROVED BY DOB.  
MAXIMUM OCCUPANT LOAD PER FLOOR/ SPACE SHALL BE APPROVED BY DOB

RESIDENTIAL  
SHARED RESIDENTIAL &  
COMMUNITY FACILITY  
CONSIDERED RESIDENTIAL  
FOR AREA CALCULATIONS  
COMMUNITY FACILITY

0 8' 16' 32'

|                                                            |  |   |                                 |
|------------------------------------------------------------|--|---|---------------------------------|
| COMMUNITY FACILITY/RESIDENTIAL<br>SECOND FLOOR<br>PROPOSED |  | Platt Byard Dovell White<br>Architects LLP<br>49 West 37th Street<br>New York, NY 10018<br>212.691.2440<br>212.693.0144 fax |                                 |
| CONGREGATION<br>SHEARITH ISRAEL                            |  | 6-10 WEST 70TH STREET<br>NEW YORK, NY                                                                                       | 11.16.16<br>#12639<br>P - 9 rev |


CAL. NO. 74-07-BZ

*Opp. Ex. 1009 Page 4 of 6 Second Floor*


Copyright © 2016 Platt Byard Dovell White. All rights reserved.

INTERIOR PLANS- 2ND FLOOR

11-16-16

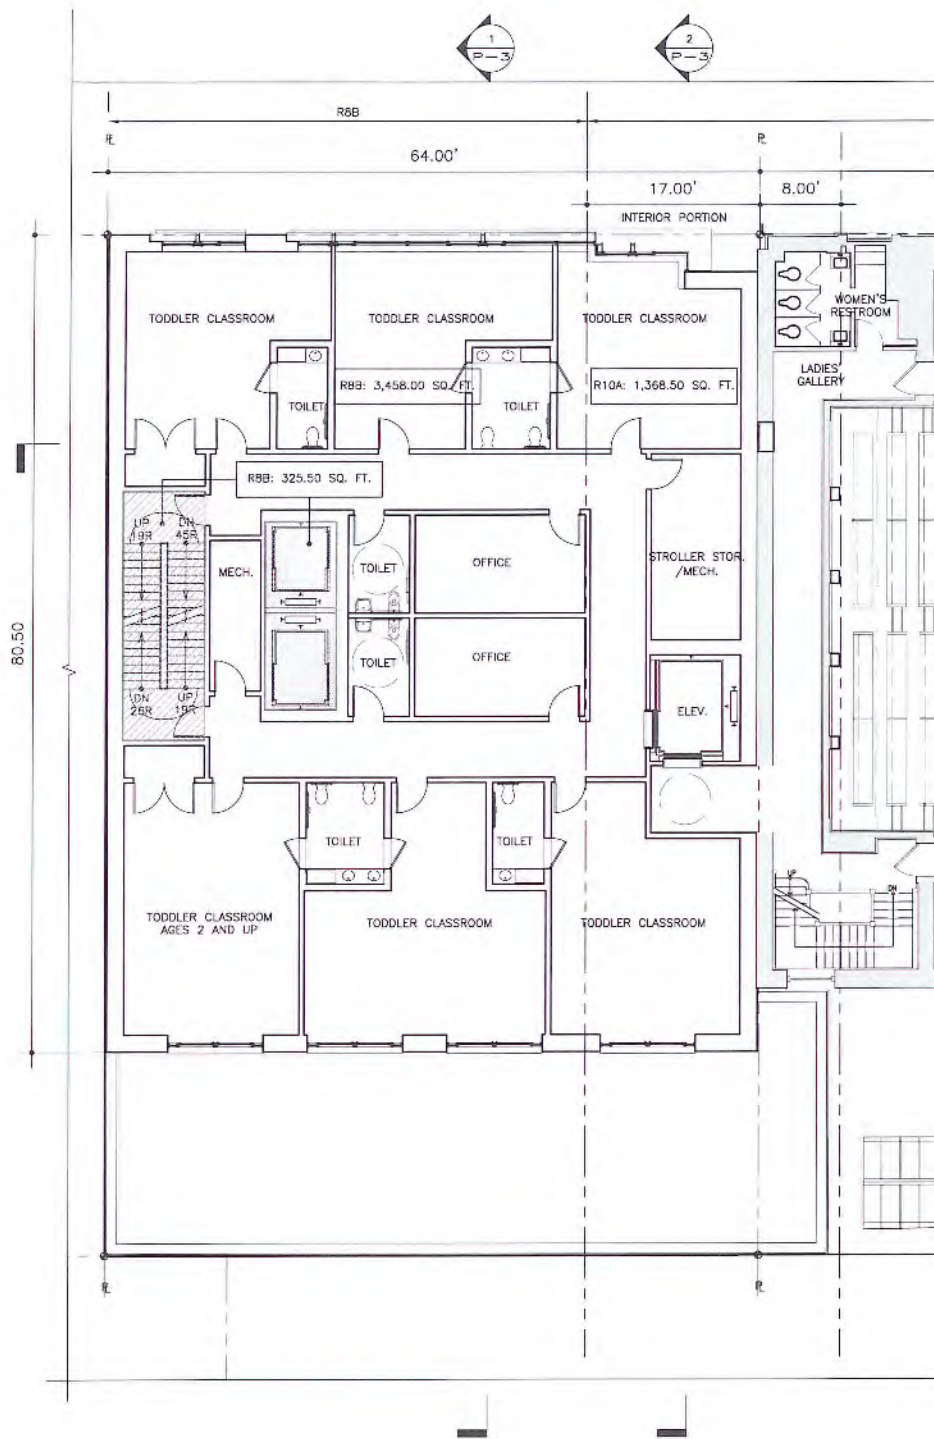

2008 APPROVED

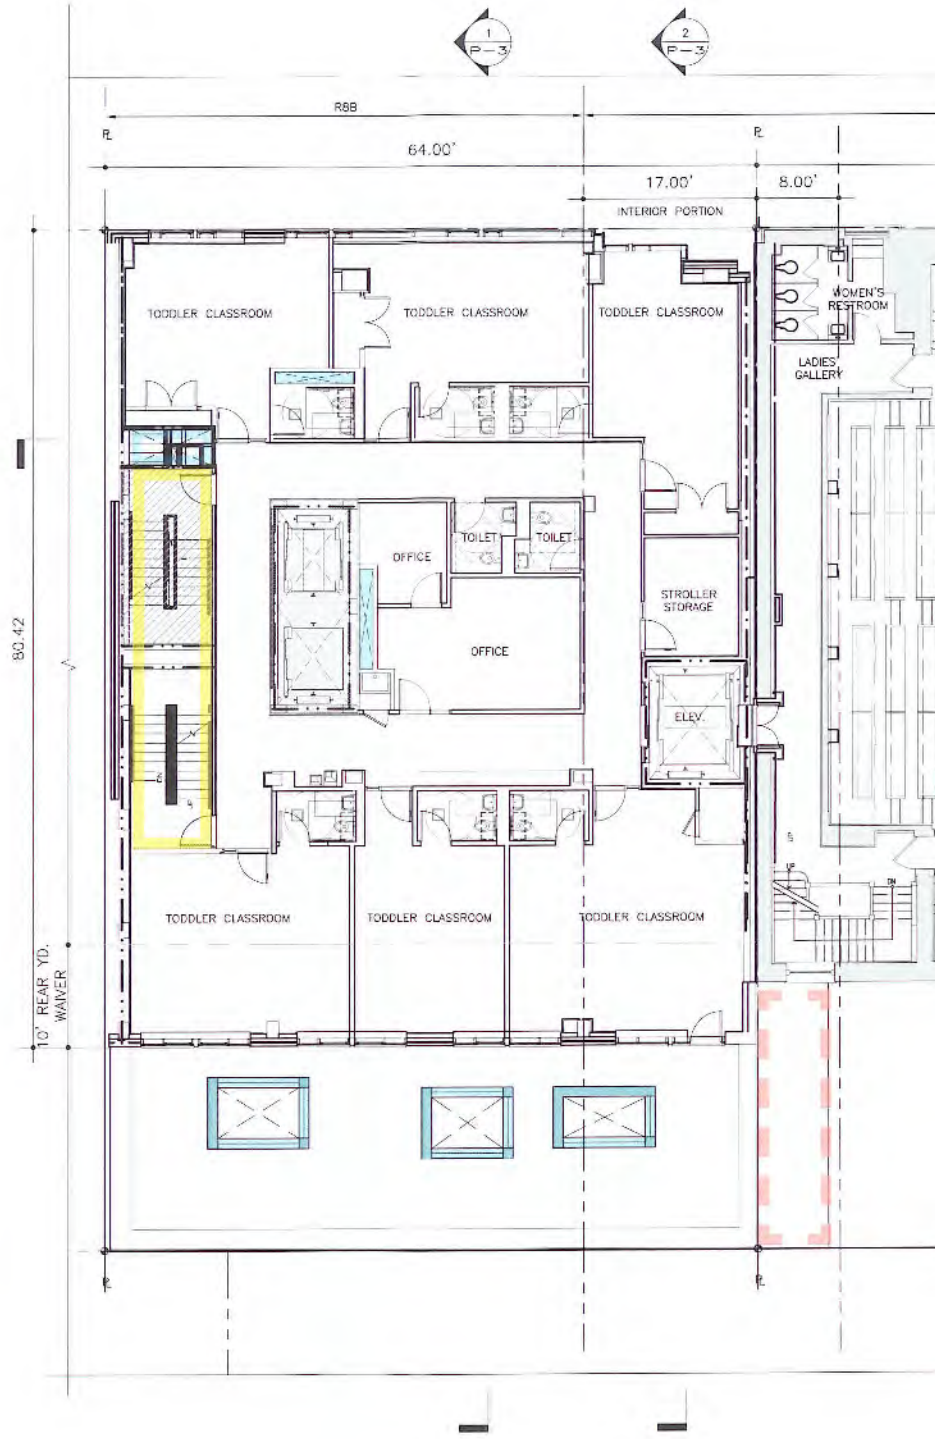


2016 PROPOSED

**2008 & 2016 PROGRAM:**  
6 toddler classrooms

**CHANGES:**


- Air intake and exhaust added to rear roof area (as-of-right below 23 feet)
- Scissor stair separated
- HVAC ductwork shown
- Mechanical chases added
- Roof lowered/windows at rear classrooms enlarged

- Code/egress
- Mechanical
- Eliminated area

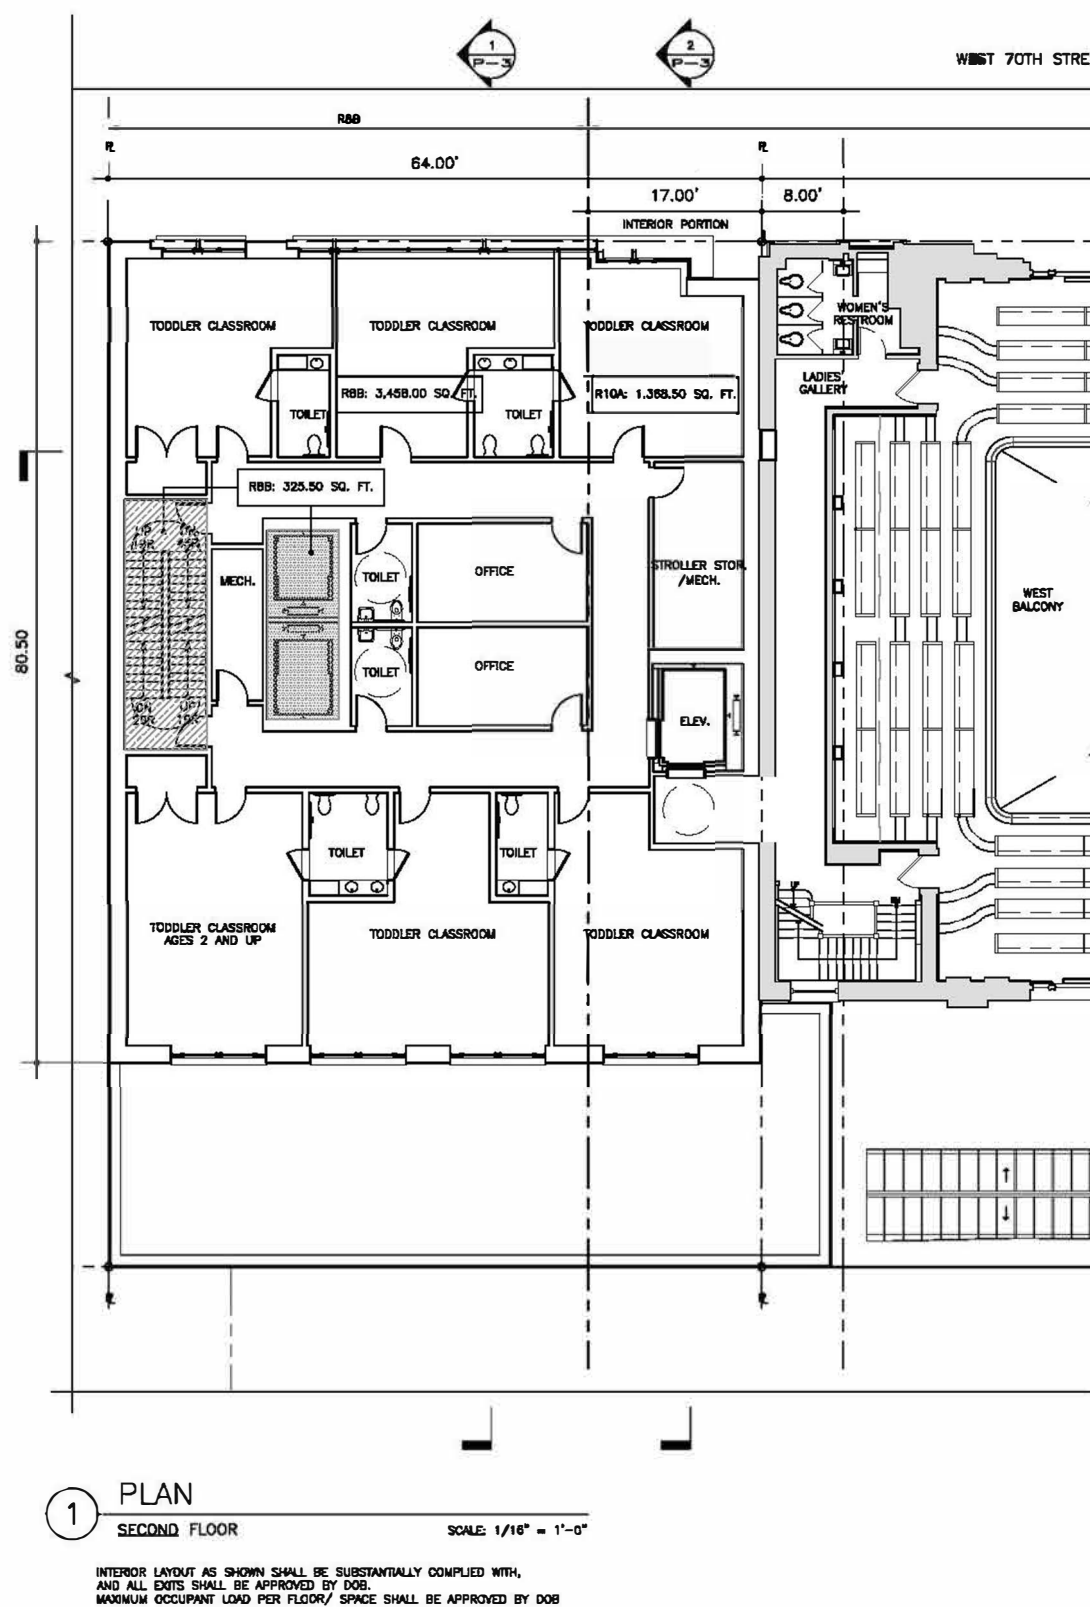


APPROVED BSA - 2ND FLOOR

From 2016 CSI "Booklet" to  
BSA

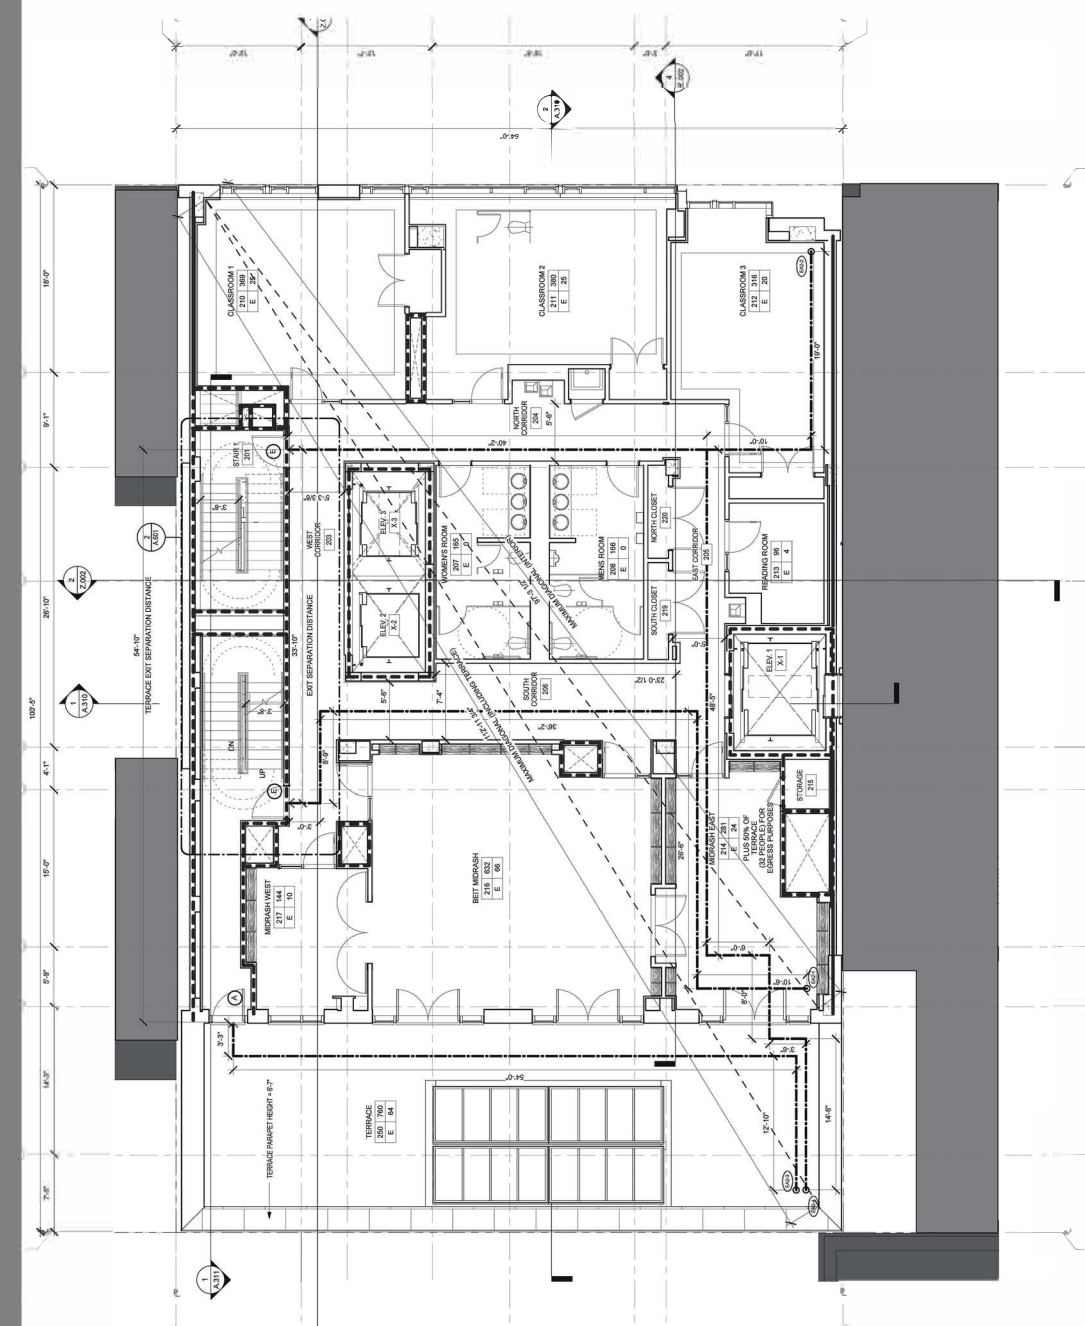

SUBMITTED TO DOB FOR PERMIT - 2ND  
FLOOR  
2014  
[First Floor Note Says "Operable Roof  
Above" in referring to 2nd Floor  
Terrace

From 2015 DOB Permit Filing

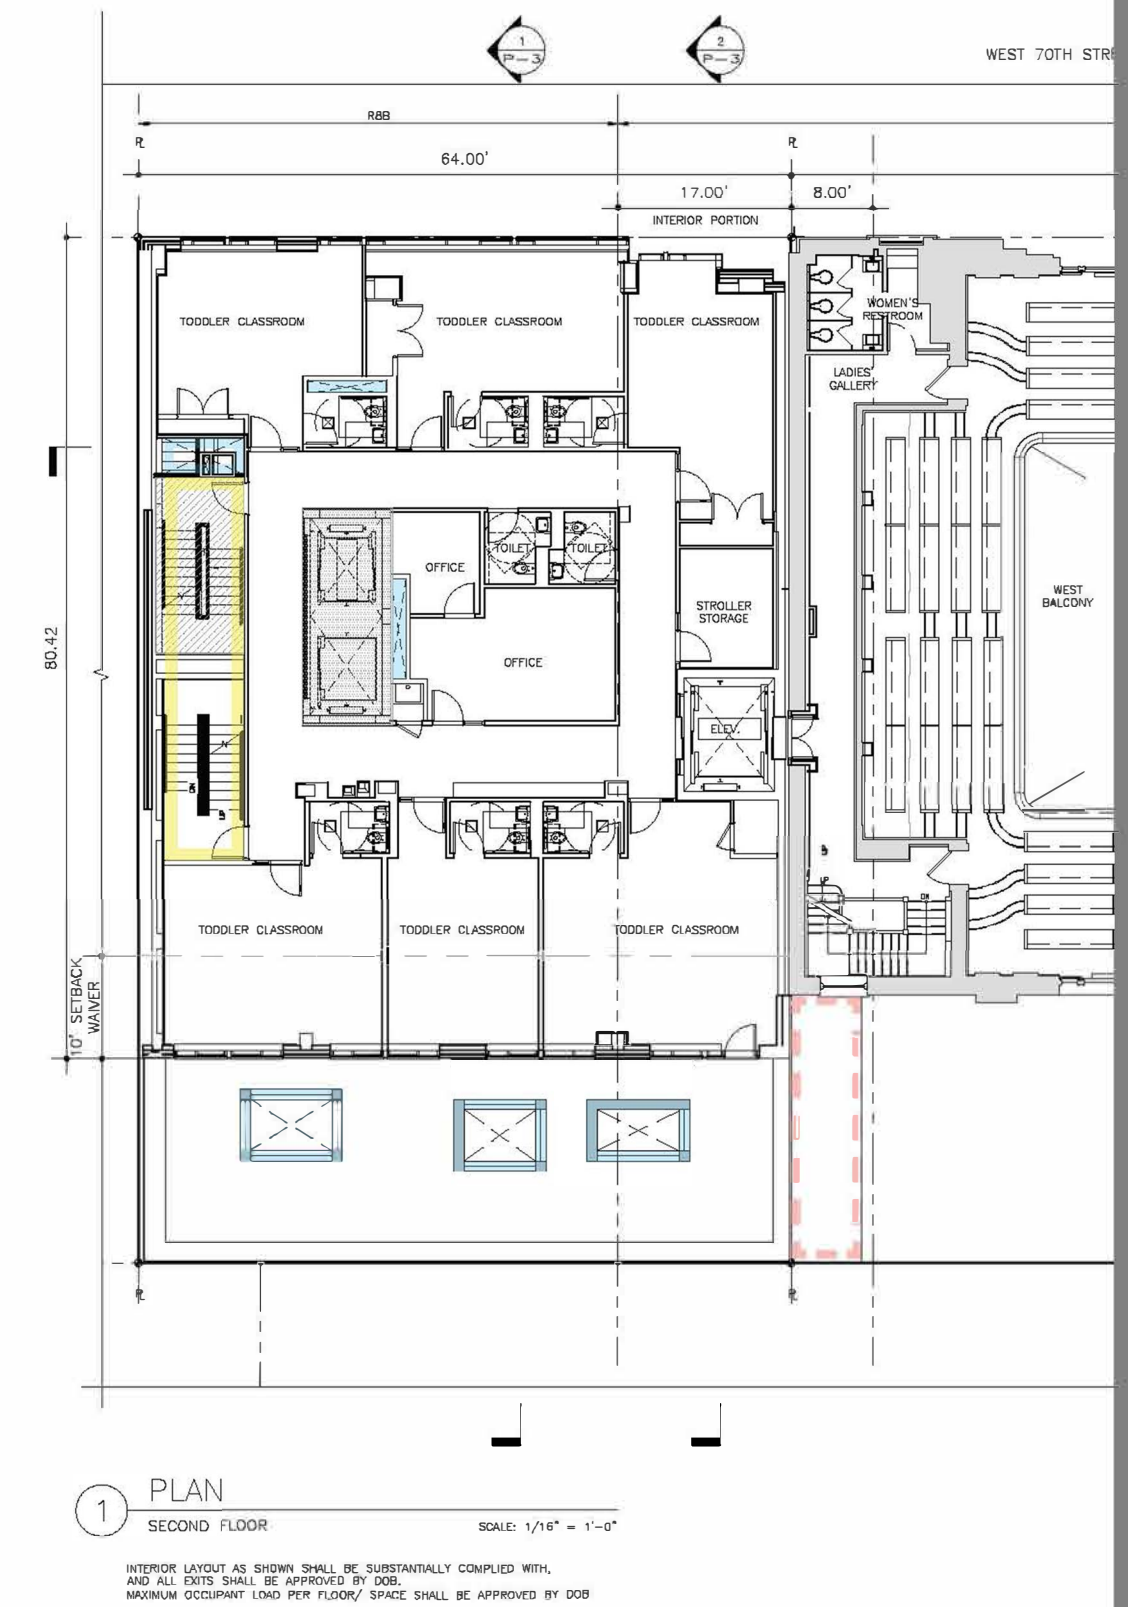

PROPOSED BSA - 2ND FLOOR

From 2016 CSI "Booklet" to  
BSA