

Platt Byard Dovell White Architects, LLP

20 West 22nd Street
New York, NY 10010
212.691.2440
212.633.0144 fax
www.pbw.com

Structural Engineer
Annastos Engineering Associates
240 West 35th Street
New York, NY 10001
212.714.0993
212.714.0997 fax

MEP Engineer
AKF
330 West 42nd Street, 14th Floor
New York, NY 10036
212.354.5656
212.354.5668 fax


Geotechnical Engineer
RA Consulting LLC
47 Wilkens Drive
Dumont, NJ 07628
212.374.1794
212.374.1795 fax

Lighting Design
HLW
115 Fifth Avenue, 5th Floor
New York, NY 10003
212.353.4600
212.353.4666 fax

Acoustics
Longman Lindsey
410 Broadway, Suite 508
New York, NY 10018
212.315.6400

Elevator Consultant
Iros Elevator Design Services
884 Patterson Avenue,
East Rutherford, NJ 12553
973.773.4404

Code Consultant
Design 1237
52 Diamond Street
Brooklyn, NY 11222
718.383.9340
718.383.9510 fax

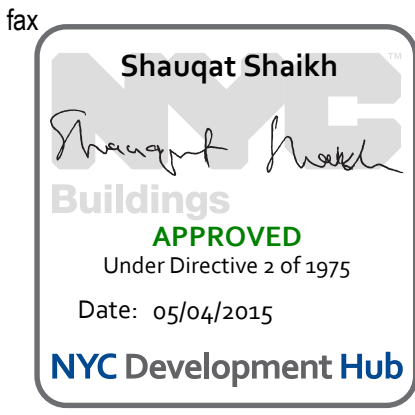

08.06.14	DOB New Building Permit Set
01.31.14	Guaranteed Max Price (80% CD)
07.01.13	80% CD Pricing Set
05.10.13	DOB Zoning & Egress
Date:	No. Description:

Project:
8 West 70th
8 West 70th St,
New York, NY 10023

Sheet Title:
BUILDING SECTIONS

Project Number:
12639

Drawn By:
Author

Checked By:
Checker

Scale:
1/8" = 1'-0"

Sheet Number:

Signature & Seal:


NYC DOB Number:
121328919

Sheet:
41 of 81


A.310.00



N / S - BUILDING SECTION 2

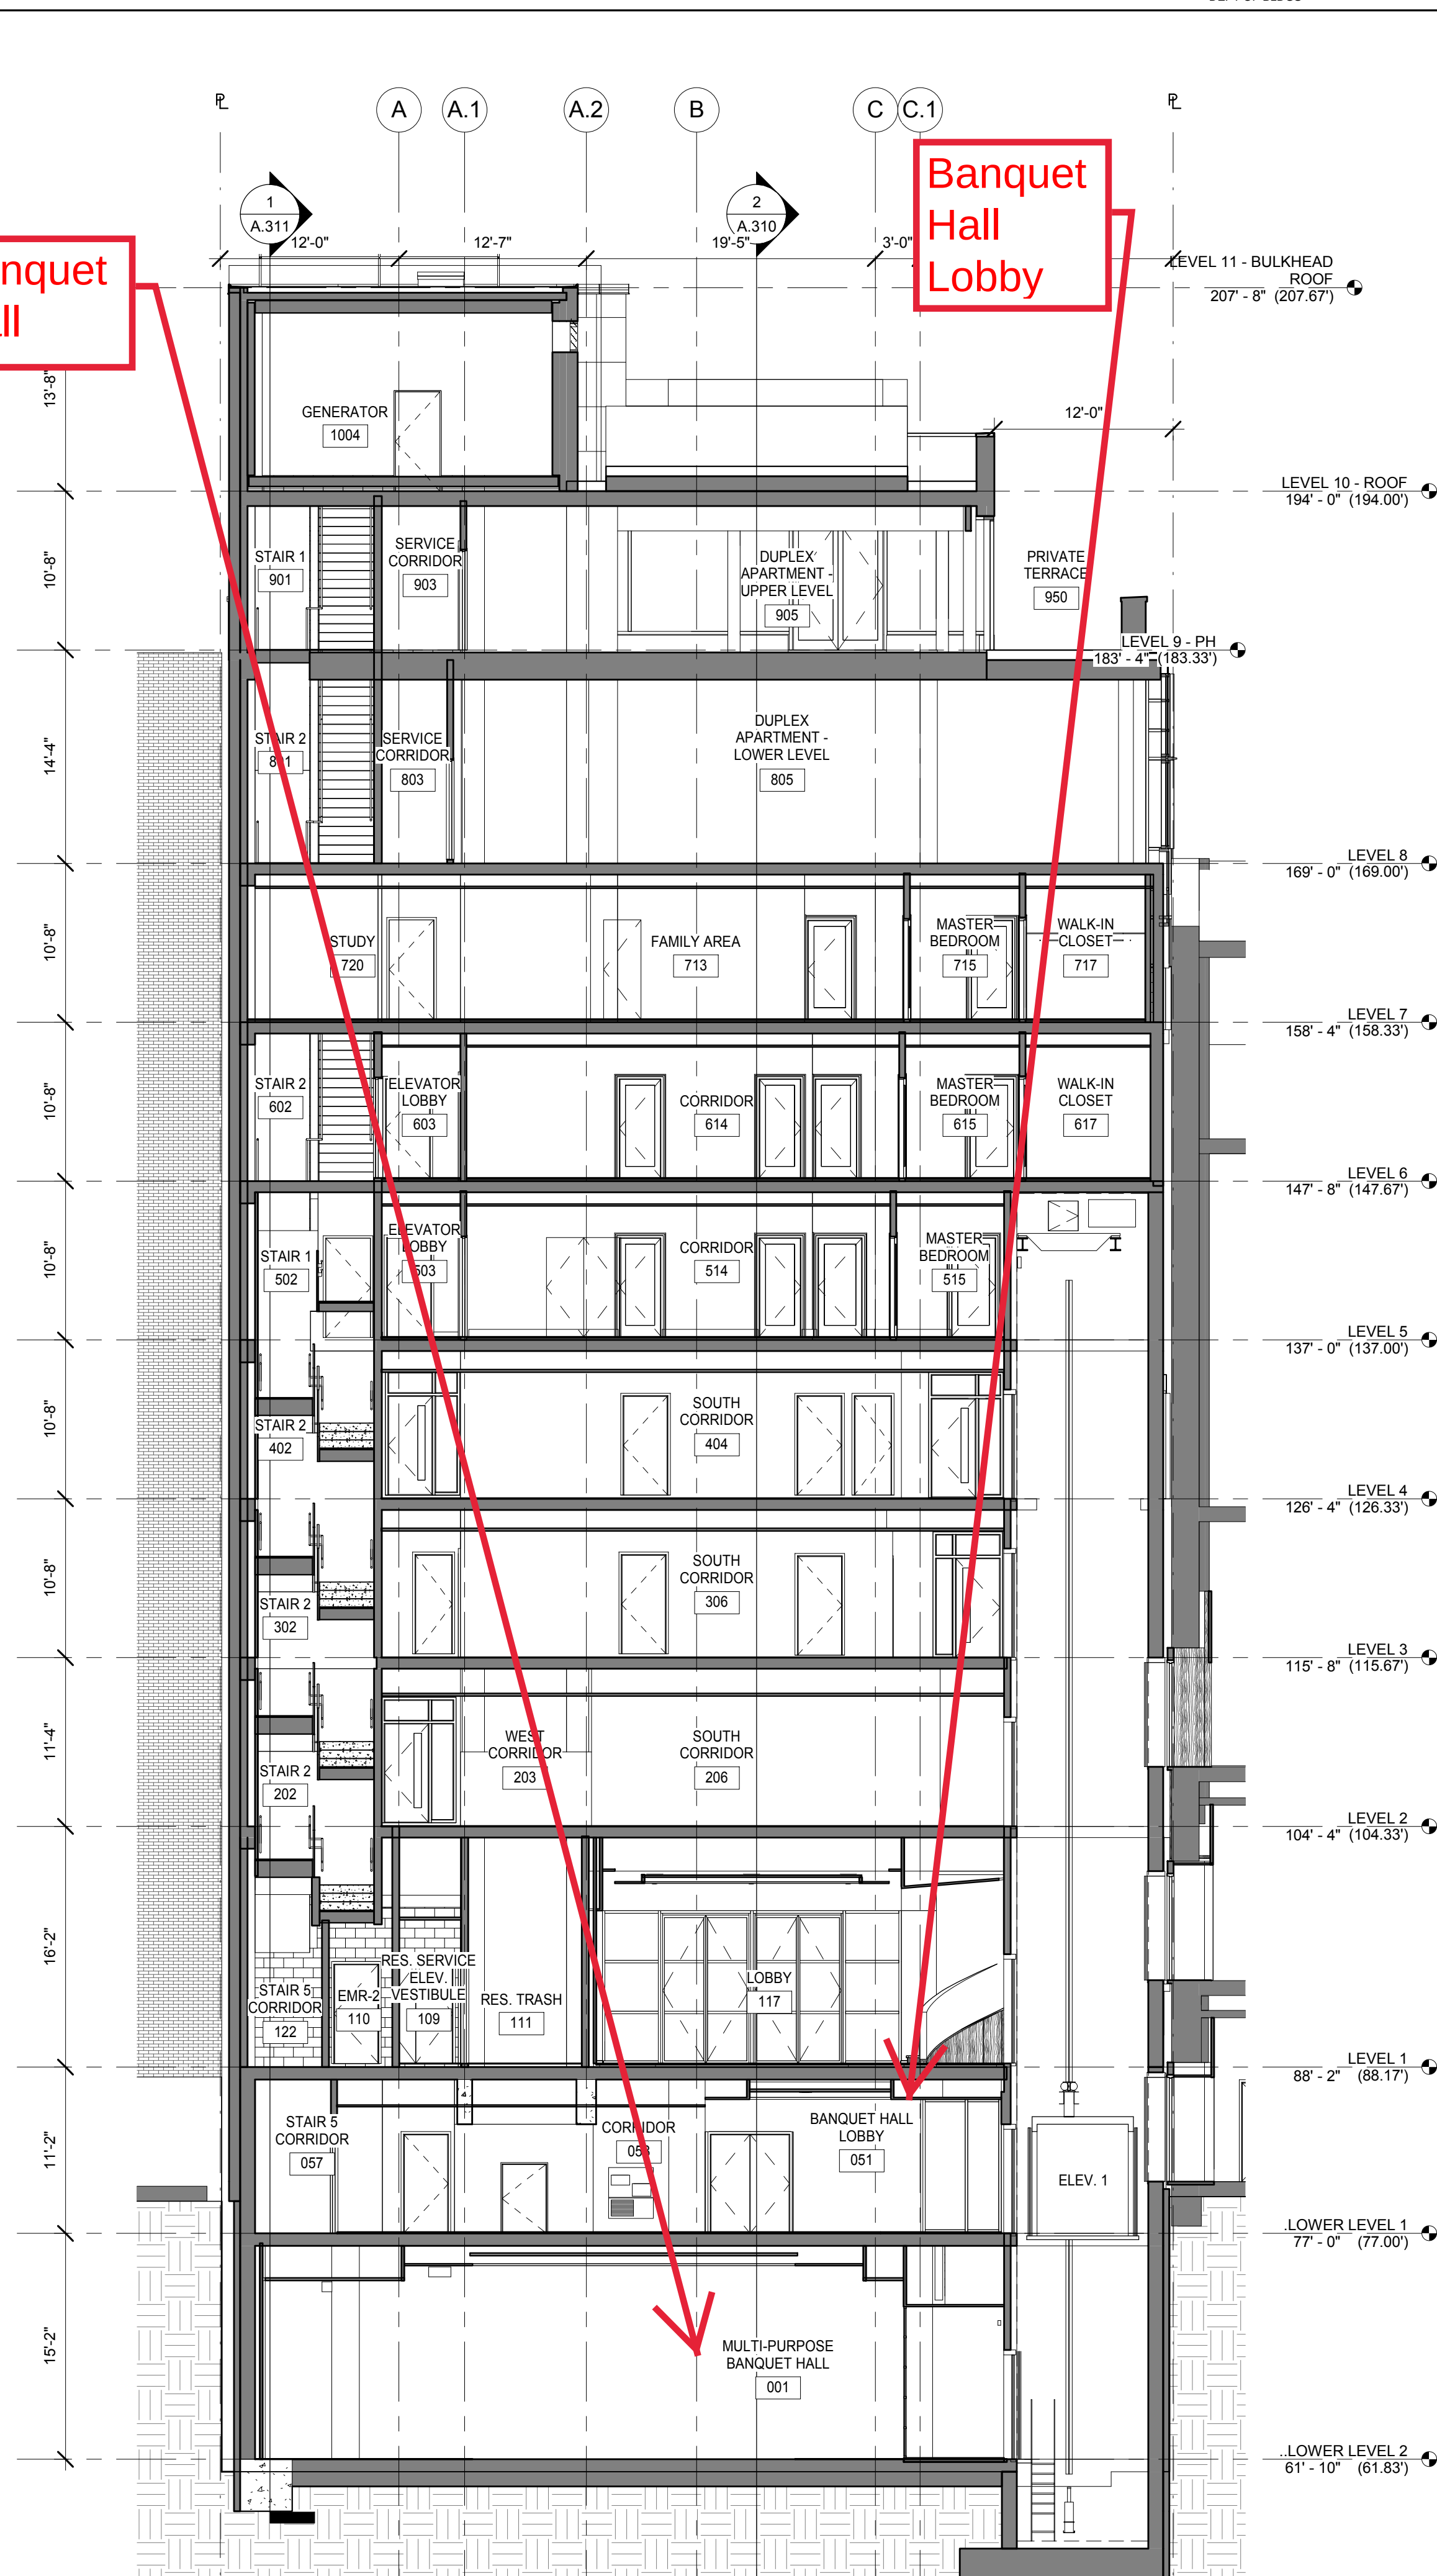

E / W - BUILDING SECTION 1

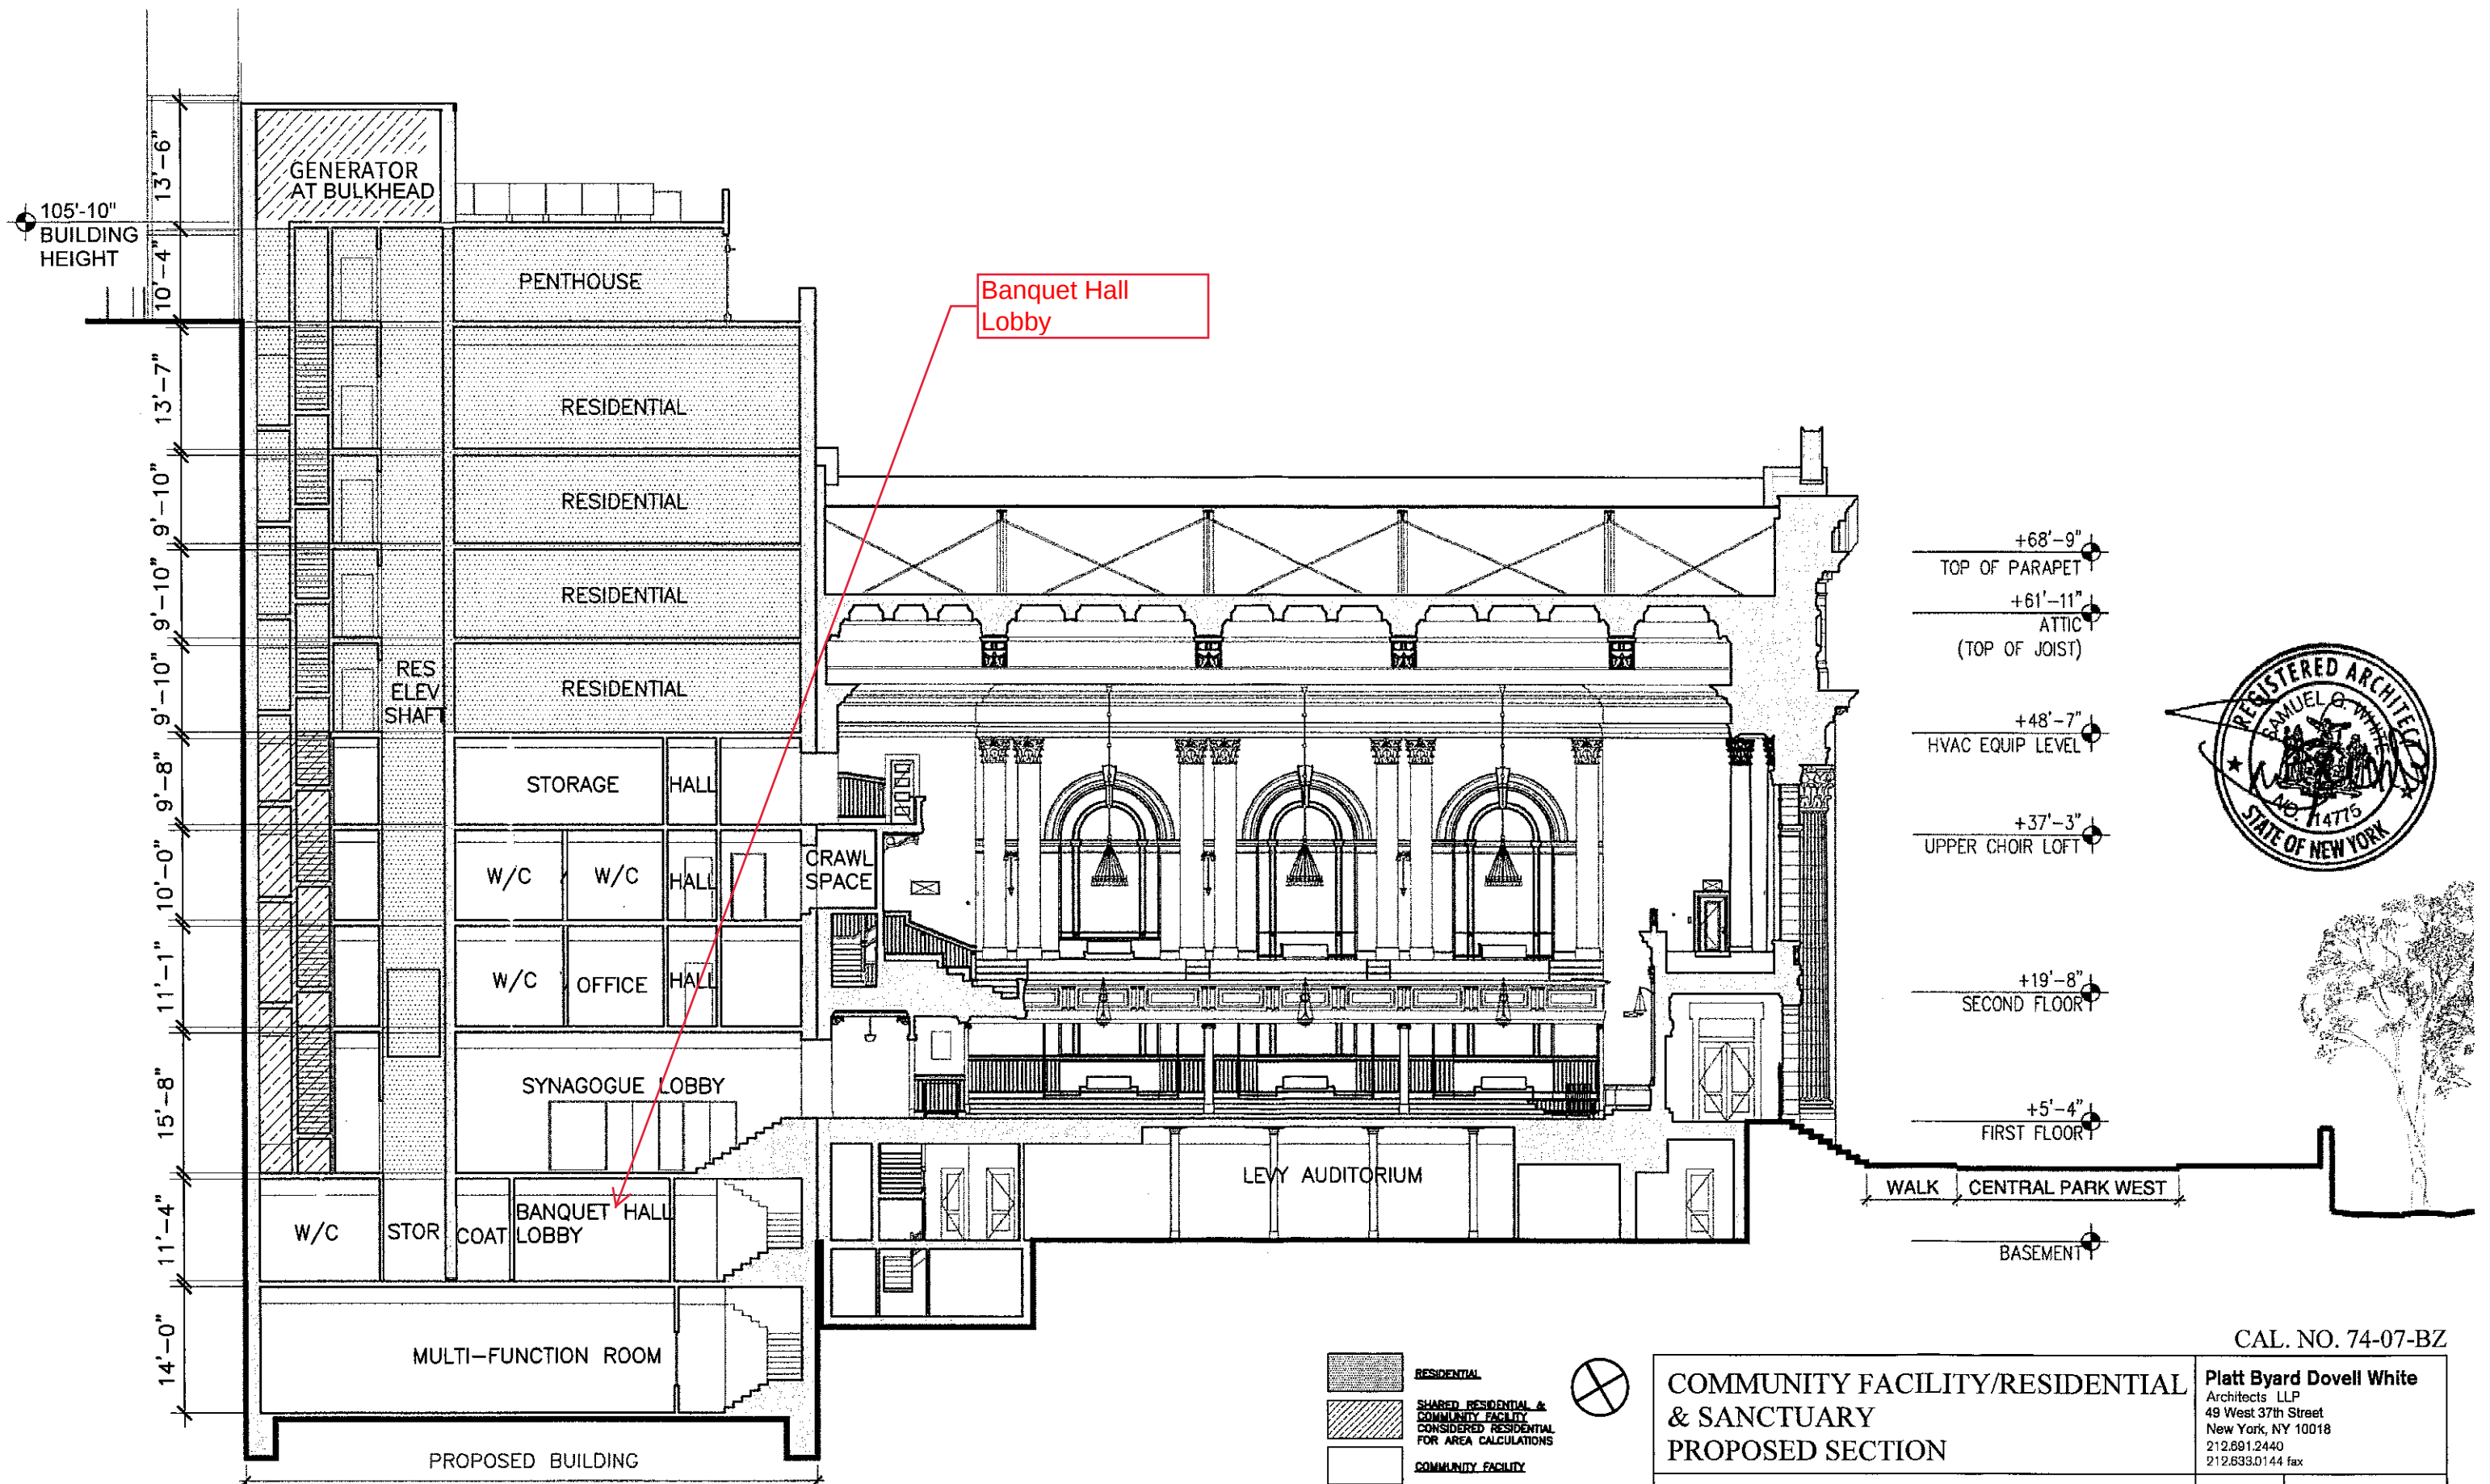

20 West 22nd Street
New York, NY 10010
212.691.2440
212.633.0144 fax
www.pbw.com

Structural Engineer
Annesos Engineering Associates
240 West 35th Street
New York, NY 10001
212.714.0993
212.714.0997 fax

MEP Engineer
AKF
330 West 42nd Street, 14th Floor
New York, NY 10036
212.353.4555

RA Consulting LLC
47 Wilkams Drive
Dumont, NJ 07628
212.374.1794
212.374.1795 fax

Lighting Design
HLW
115 Fifth Avenue, 5th Floor
New York, NY 10003
212.353.4600
212.353.4666 fax

Acoustics
Longman Lindsay
410 Broadway, Suite 508
New York, NY 10018
212.315.6400

Elevator Consultant
Tros Elevator Design Services
884 Patterson Avenue
East Rutherford, NJ 12553
973.773.4404

Code Consultant
Design 1237
52 Diamond Street
Brooklyn, NY 11222
718.383.9340
718.383.8510 fax

FOR REFERENCE ONLY

02.04.16	Issued for BSA revisions
02.03.16	2 DOB Issue for PAA
10.15.15	C Exterior Package
03.03.14	DOB New Building Permit Set
01.31.14	8 Guaranteed Max Price (80% CD)
07.01.13	A 60% CD Pricing Set
05.10.13	1 DOB Zoning & Egress
Date:	No. Description

Project:
8 West 70th
8 West 70th St,
New York, NY 10023

Sheet Title:
BUILDING SECTIONS

Project Number: 12639 Signature & Seal:

Drawn By:

Author

Checked By:

Checker

Scale:



1/8" = 1'-0"

Sheet Number:


A.310.01

Sheet:

41 of 5

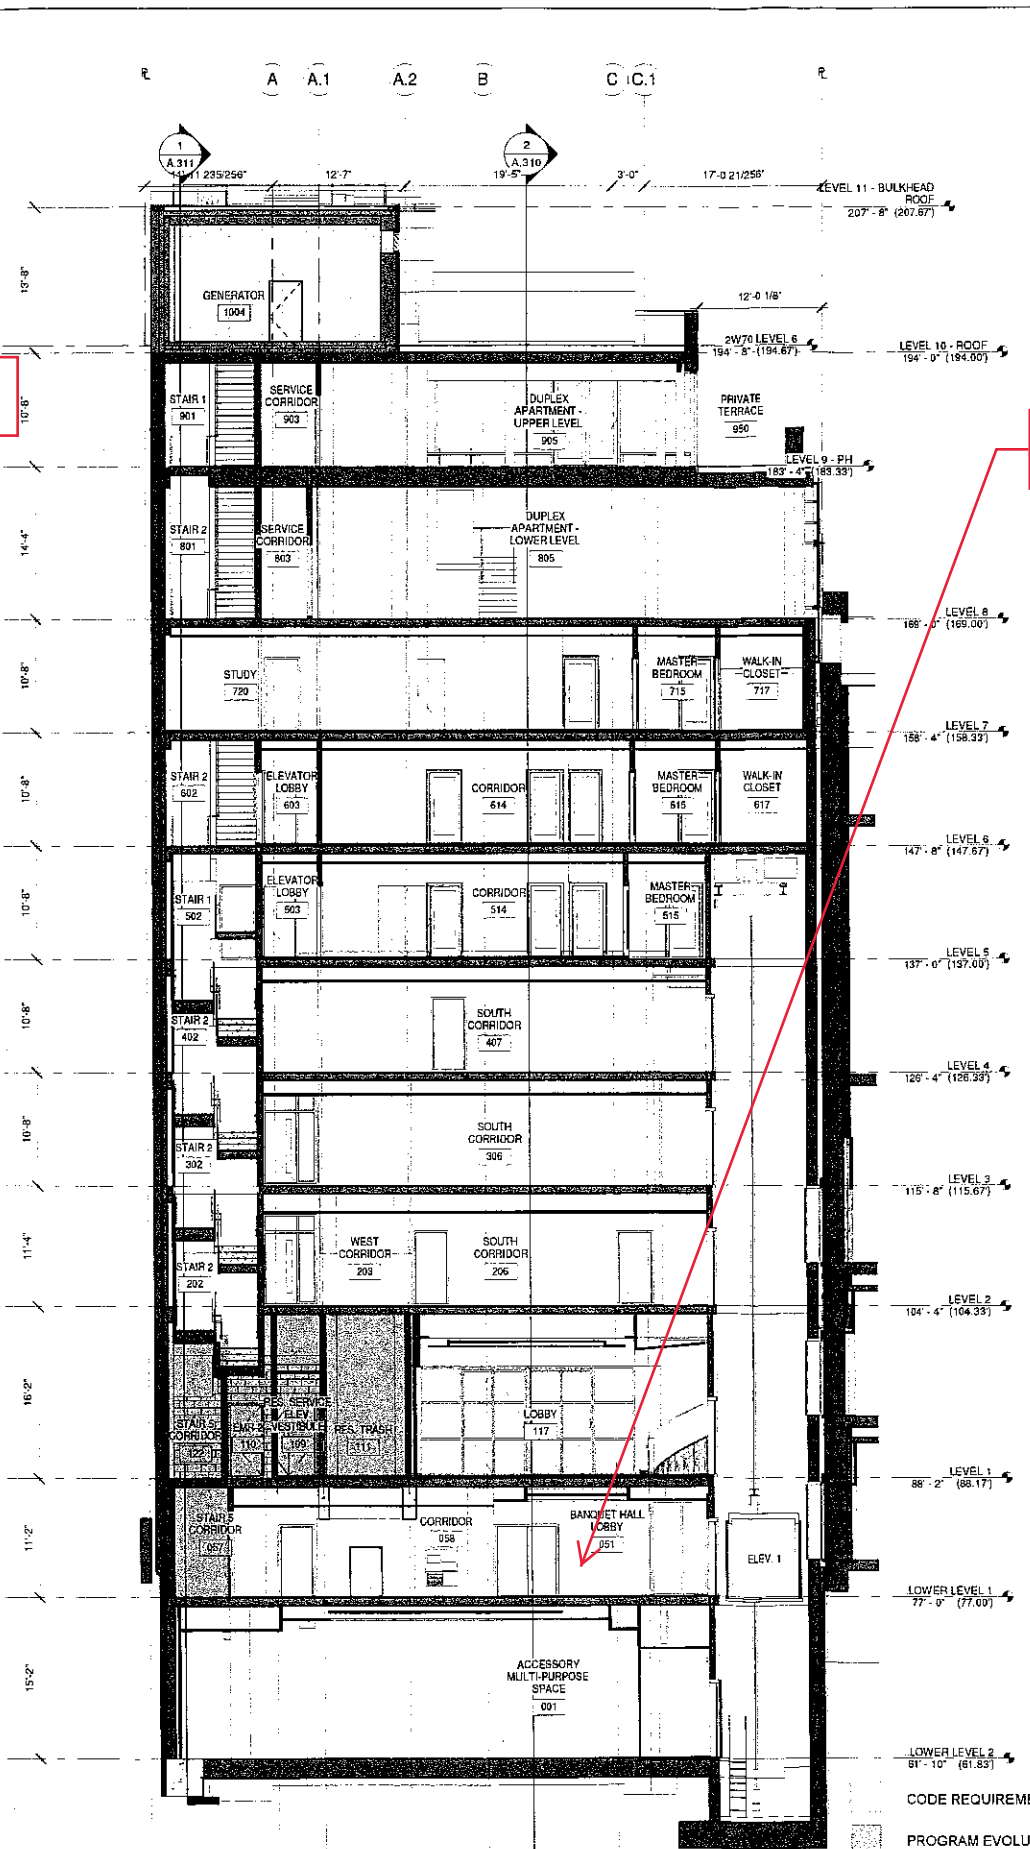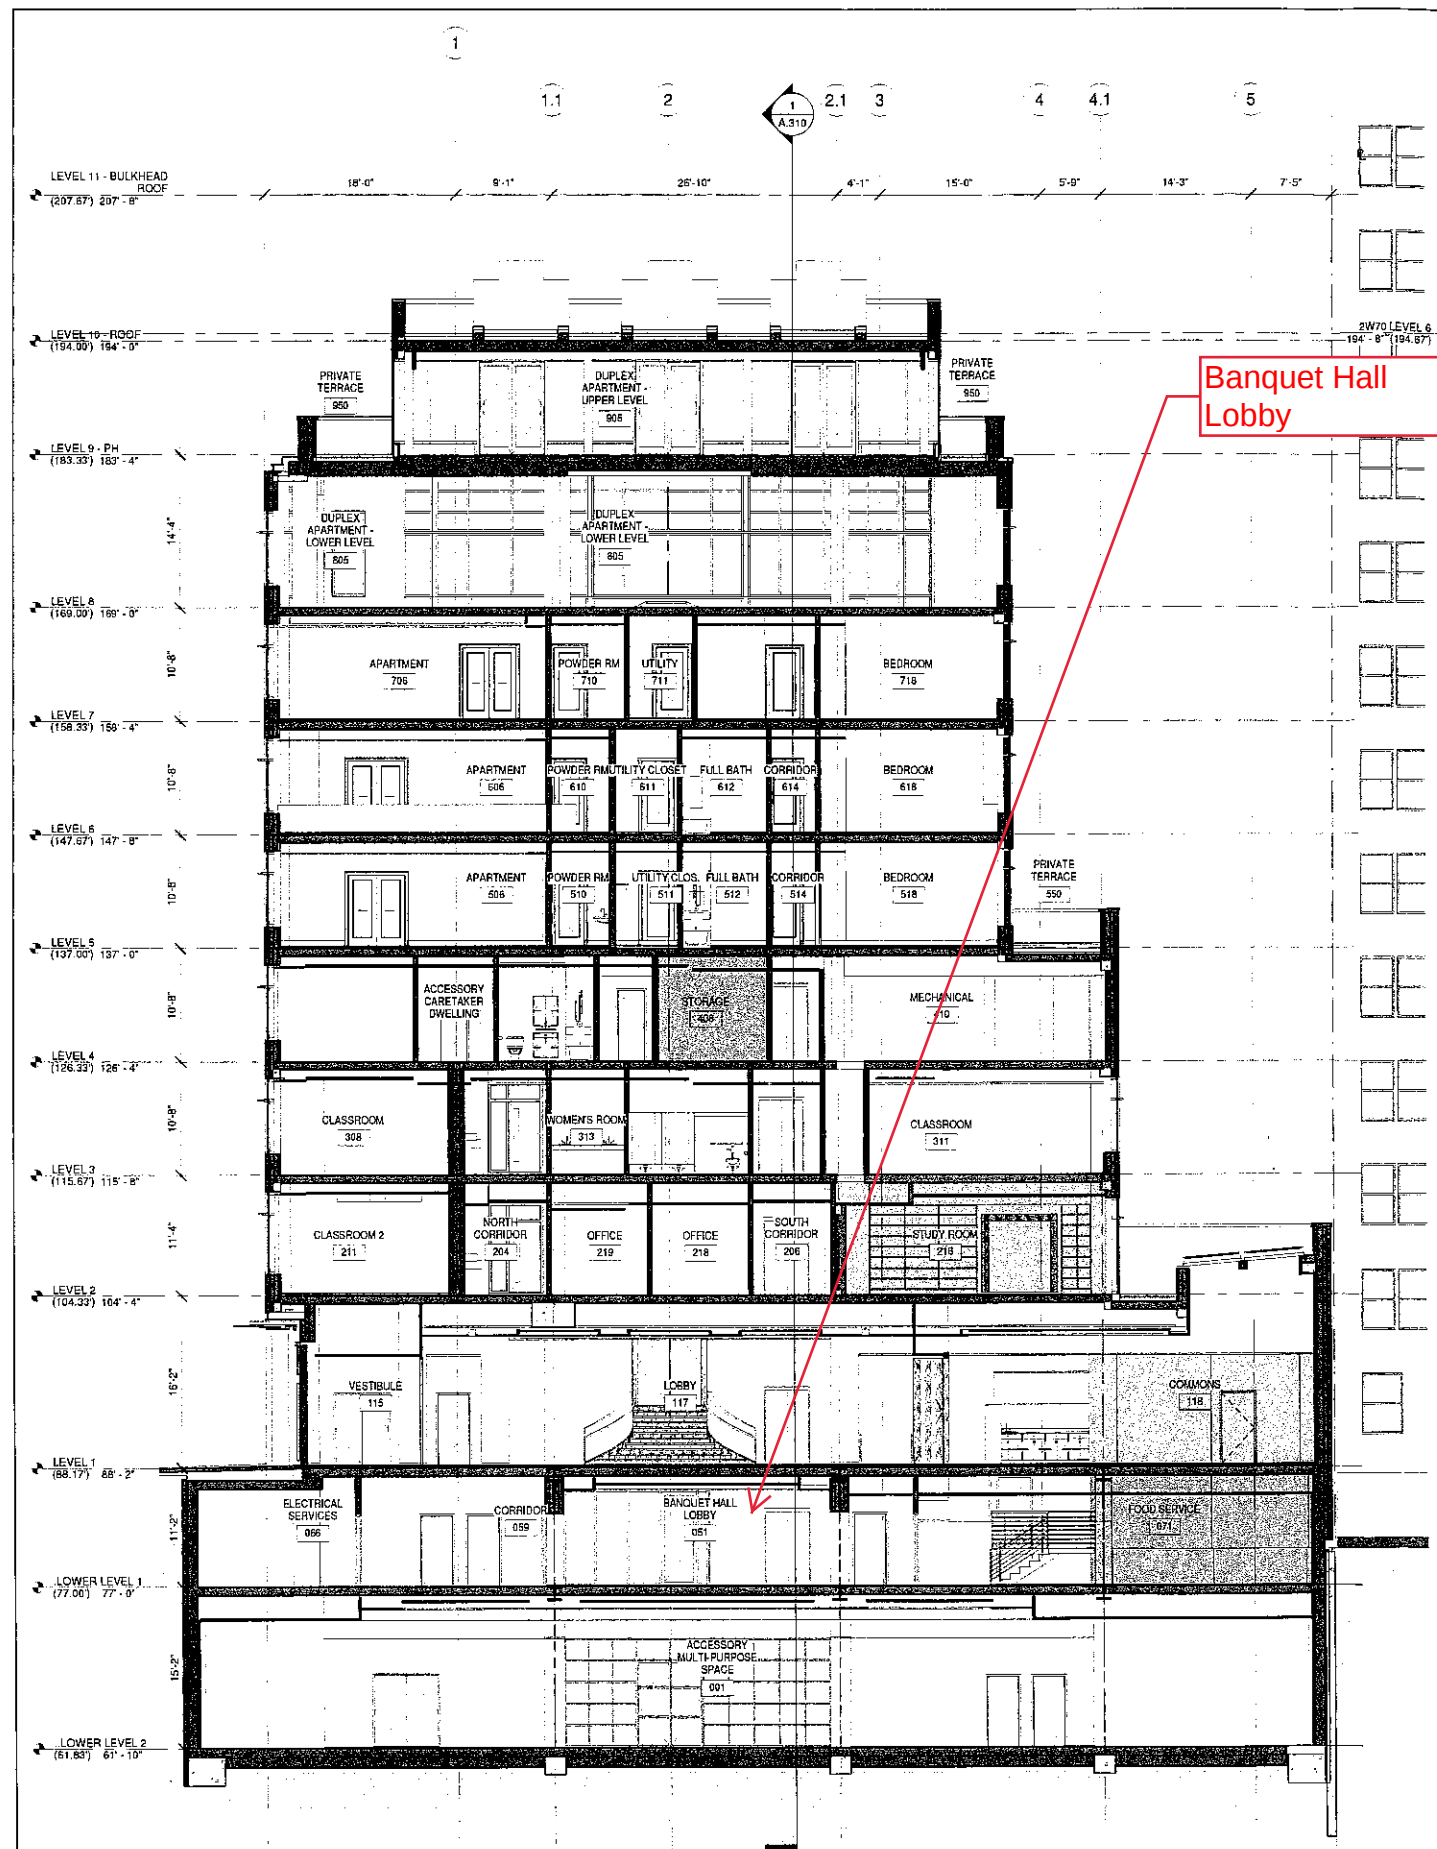

Opp. Ex. 1012 Page 3 of 4 Selected Sections

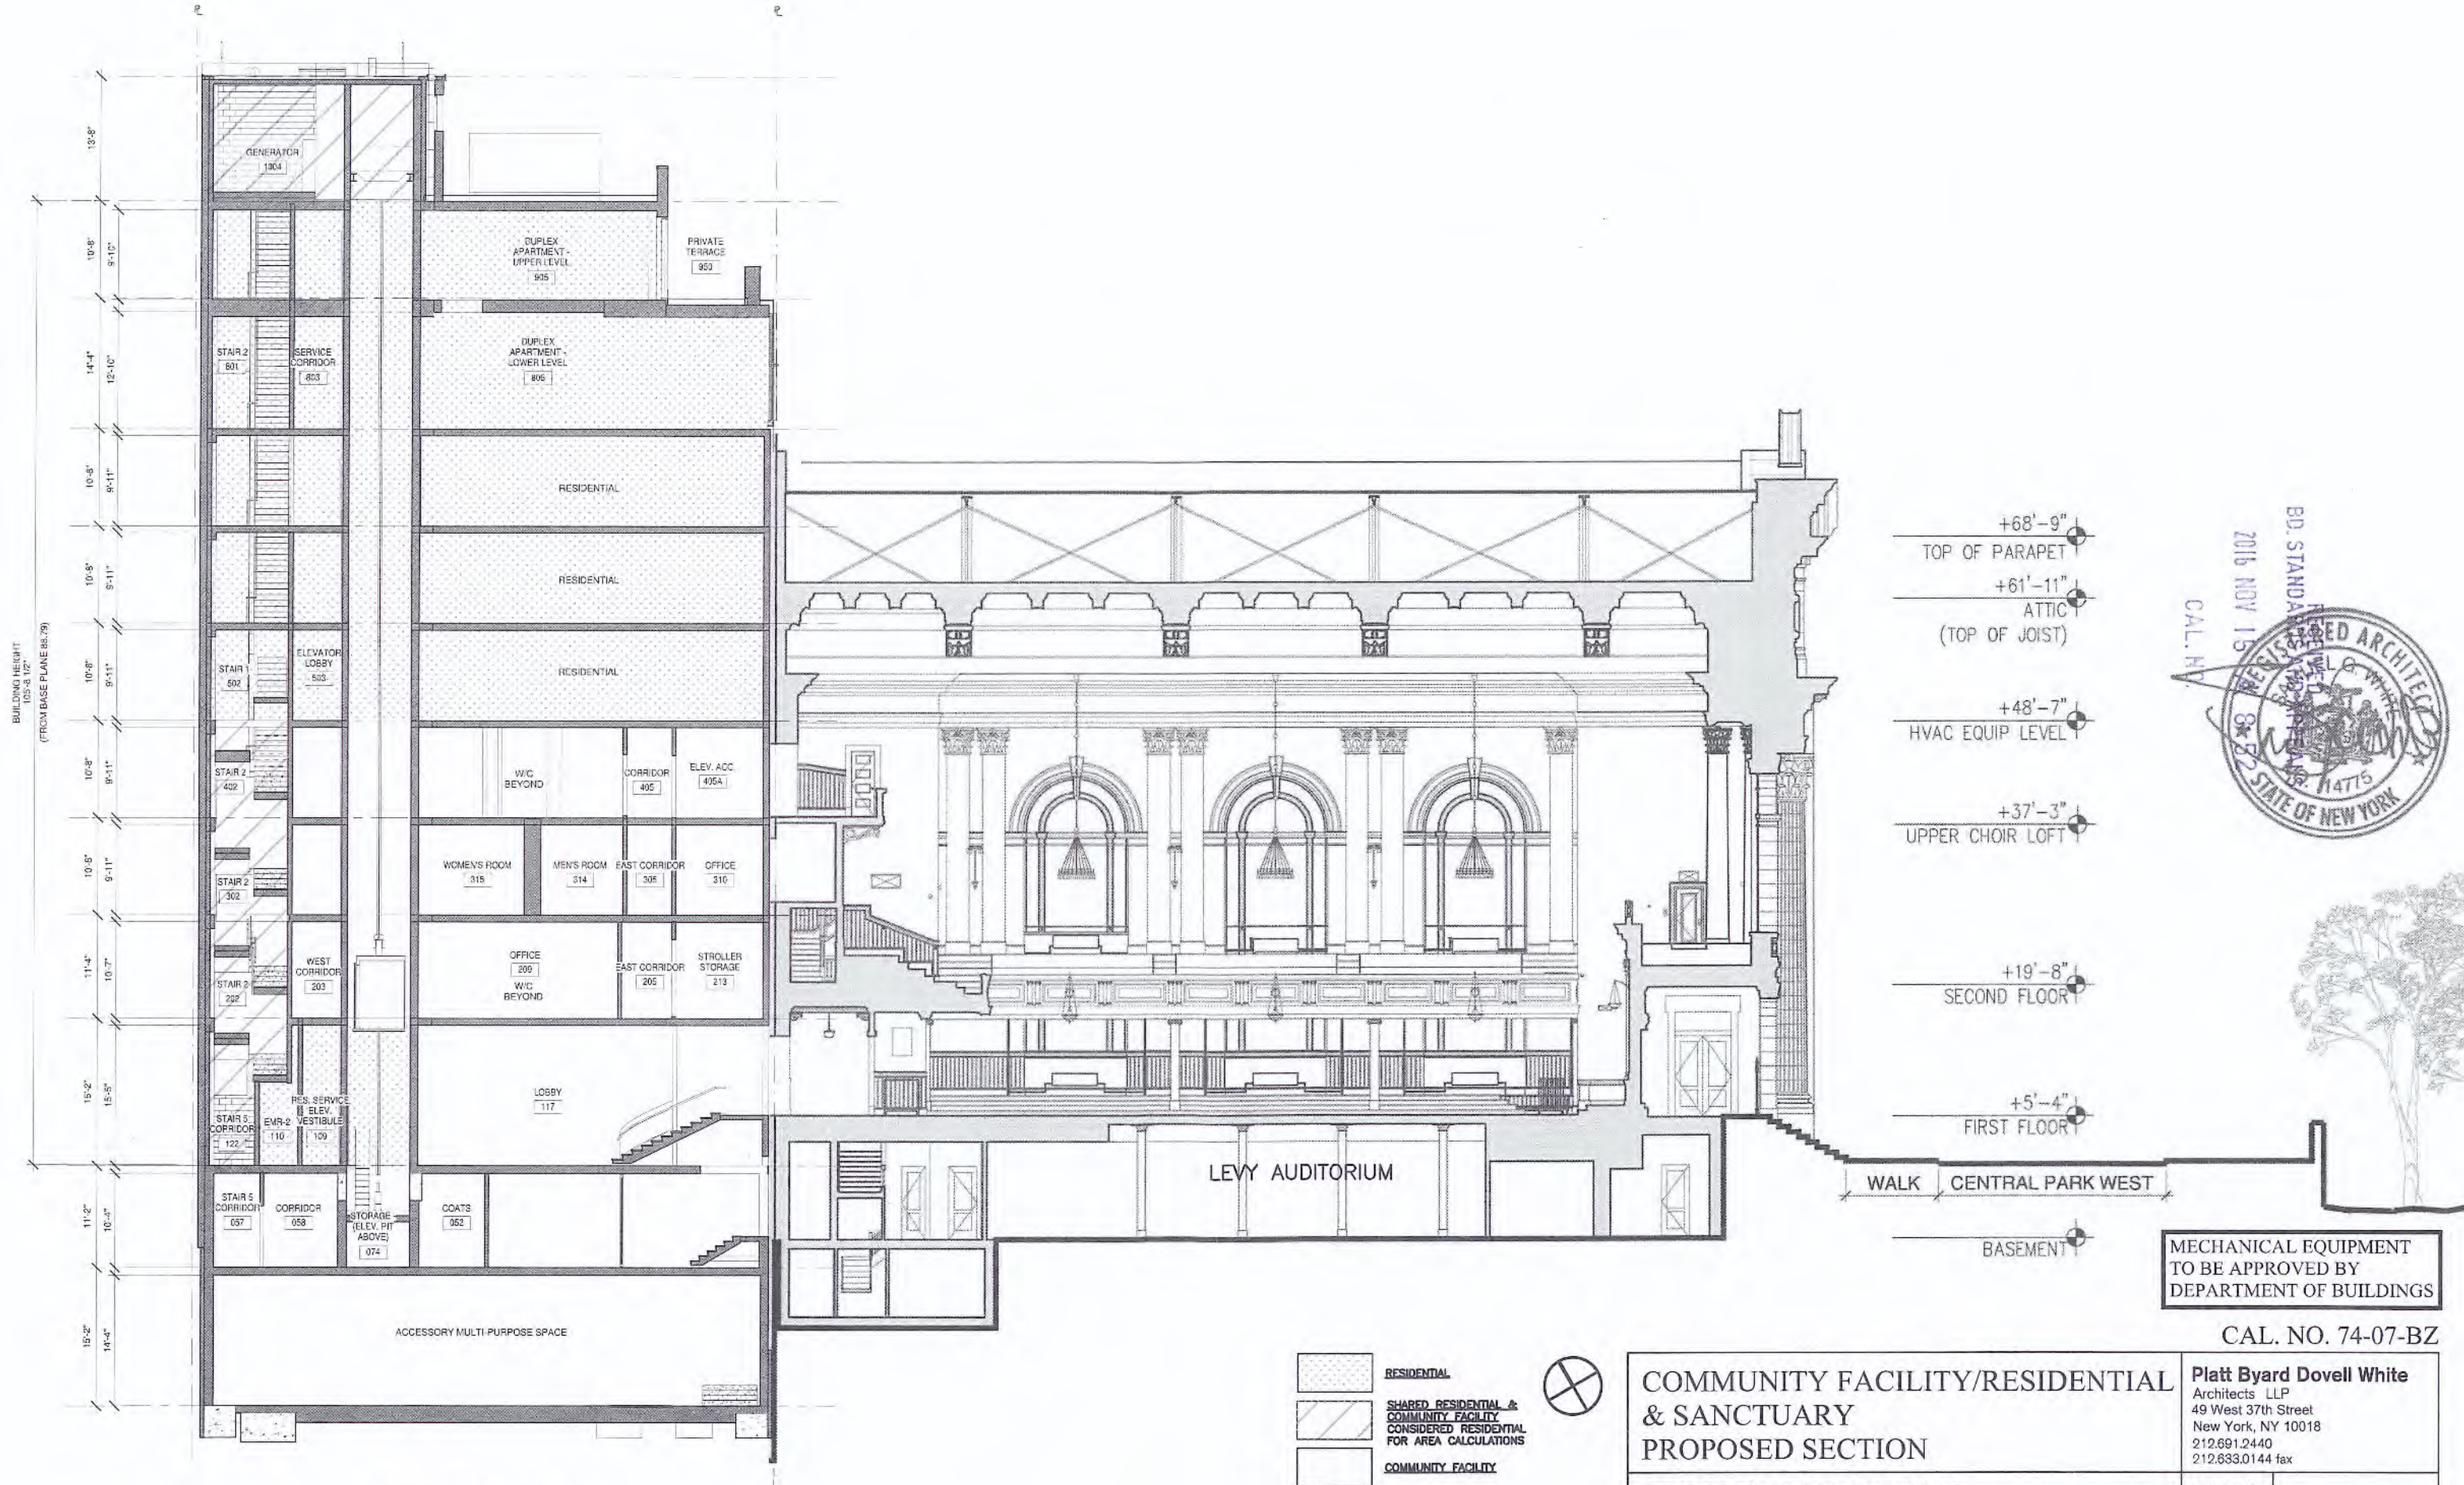

Opp. Ex. 1012 Page 4 of 4 Selected Sections