



WEST 70TH STREET - SOUTHERLY CURB LINE

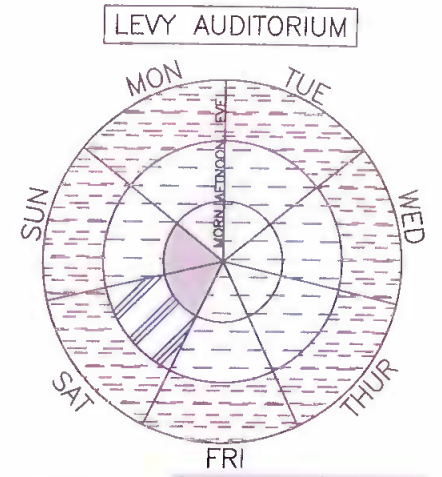

- SERVICES**
- KIDDUSH**: SATURDAYS, 13 HOLIDAYS 11:30AM-12:30PM UP TO 200 ATTENDEES
  - LIFE CYCLE**: BABY NAMING, CIRCUMCISION, BARMITZVAH & BATMITZVAH SAT OR SUN, 20-25X/YEAR 150-250 PEOPLE; WEDDINGS, 8-10X/YEAR 150-200 PEOPLE, UNSPECIFIED TIME
  - FAMILY EDUCATION**: SAT: 12:30-2PM 25-50 CHILDREN 30-100 ADULTS
  - CSI YOUTH GROUP**: YOUTH TUTORING MON-FRI: UNSPECIFIED TIME 20 CHILDREN, TAUGHT INDIVIDUALLY
  - LARGE GROUP ACTIVITIES**: FILMS, LECTURES, MUSIC SERIES 3-8X/MONTH, 150 PEOPLE UNSPECIFIED TIME


CENTRAL PARK WEST - WESTERLY CURB LINE

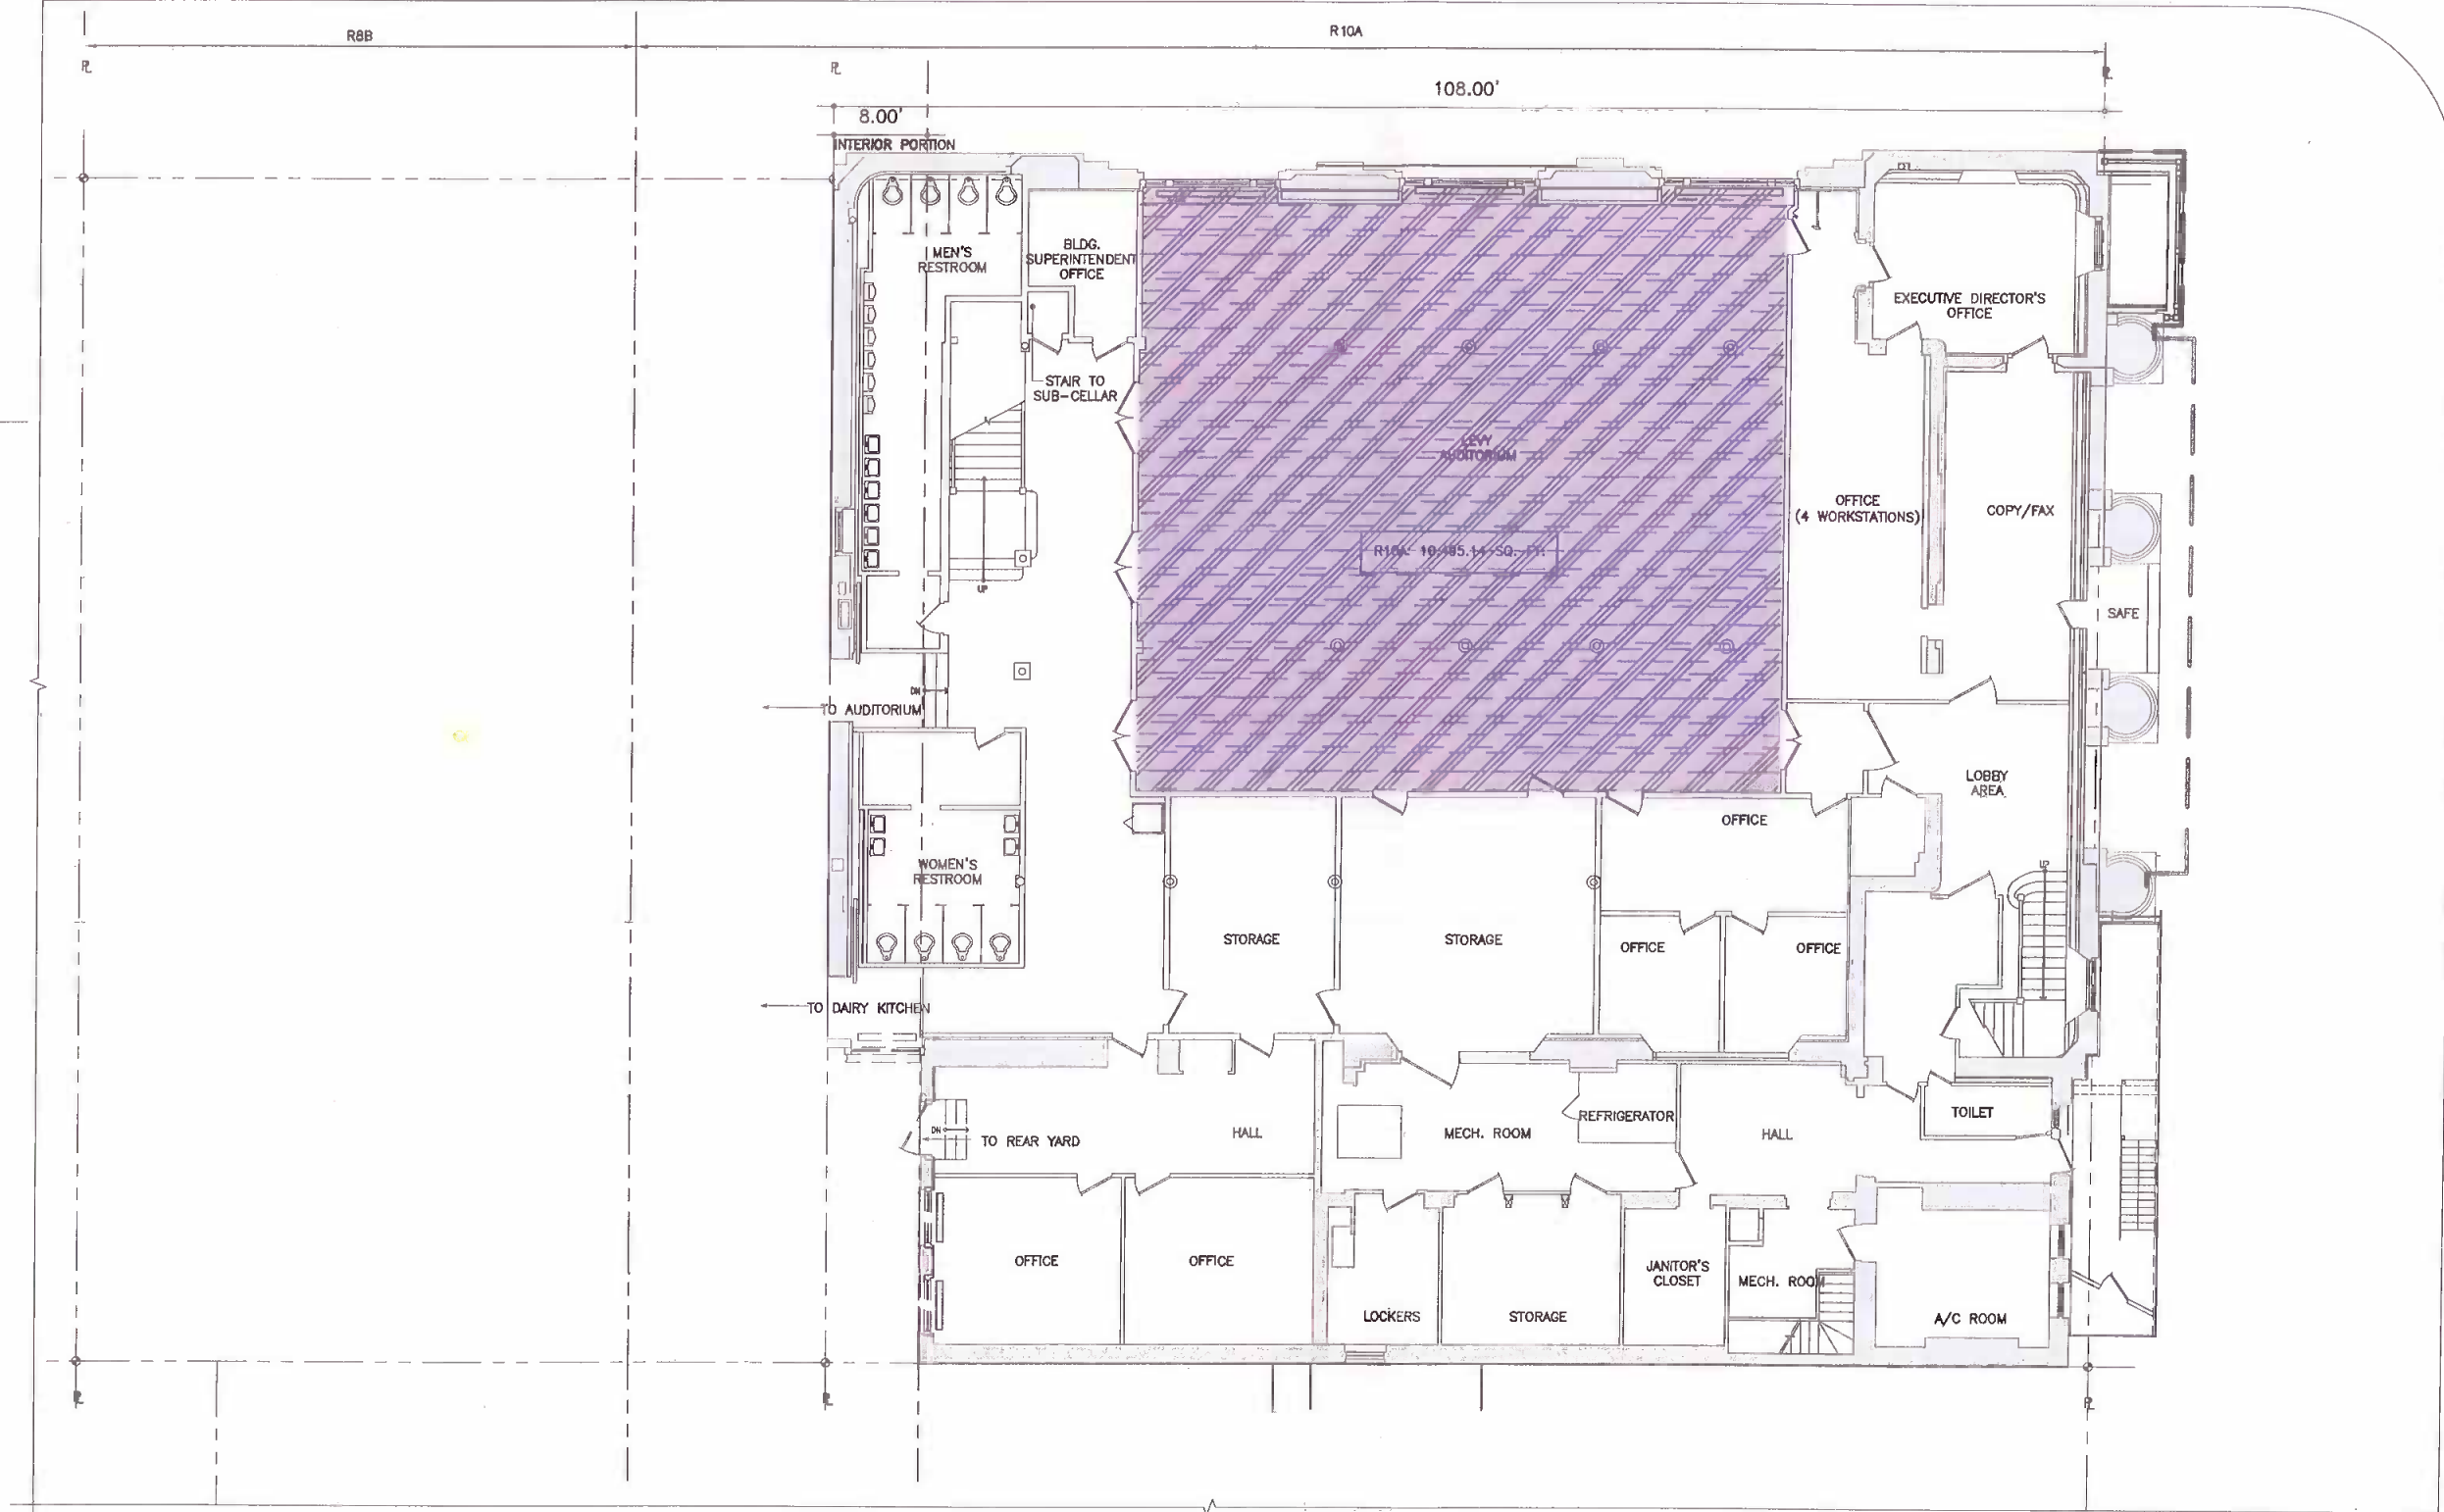

1 PLAN CELLAR SCALE: 1/16" = 1'-0"




COMMUNITY FACILITY CELLAR FLOOR EXISTING		Platt Byard Dovell White Architects LLP 20 West 22nd Street New York, NY 10010 212.691.2440 212.633.0144 fax	
CONGREGATION SHEARITH ISRAEL		6-10 WEST 70TH STREET NEW YORK, NY	12.26.07 #02350 PROG E - 6

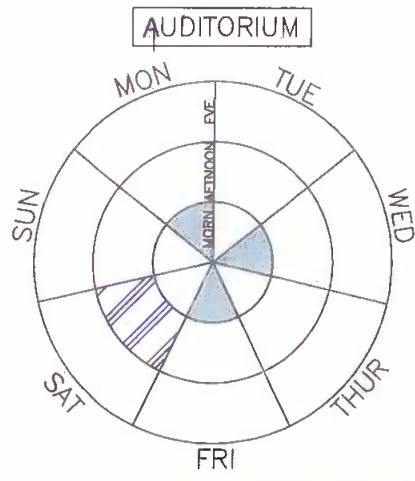

**AUDITORIUM**

CSI TODDLER PROGRAM (OPEN TO COMMUNITY)  
 MON, WED, FRI: 9-12NOON  
 20 CHILDREN

FAMILY EDUCATION  
 SAT: 12:30-2PM  
 25-50 CHILDREN  
 30-100 ADULTS

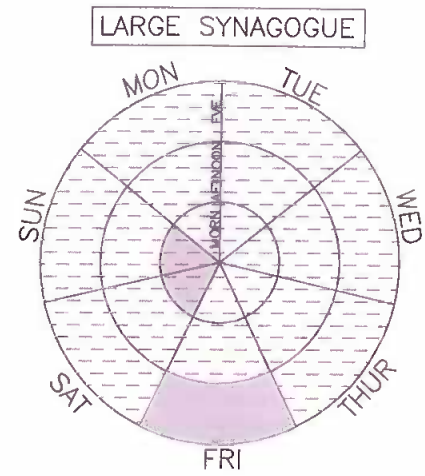



**LARGE SYNAGOGUE**

SERVICES  
 SATURDAYS, 13 HOLIDAYS  
 8:15-11:30AM  
 200-250 ATTENDEES

FRIDAYS 4:15-6:30PM  
 50-100 ATTENDEES

LIFE CYCLE EVENTS  
 BABYNAMING, CIRCUMCISION  
 BARMITZVAH, BATMITZVAH  
 20-25 CEREMONIES PER YEAR  
 150-250 ATTENDEES  
 UNSPECIFIED TIME, OFTEN SAT OR SUN


WEDDINGS  
 8-10 CEREMONIES PER YEAR  
 150-200 ATTENDEES  
 UNSPECIFIED TIME

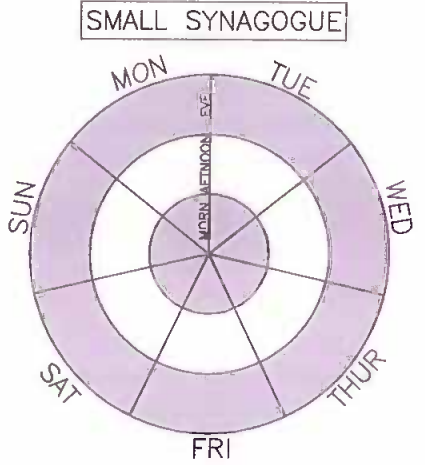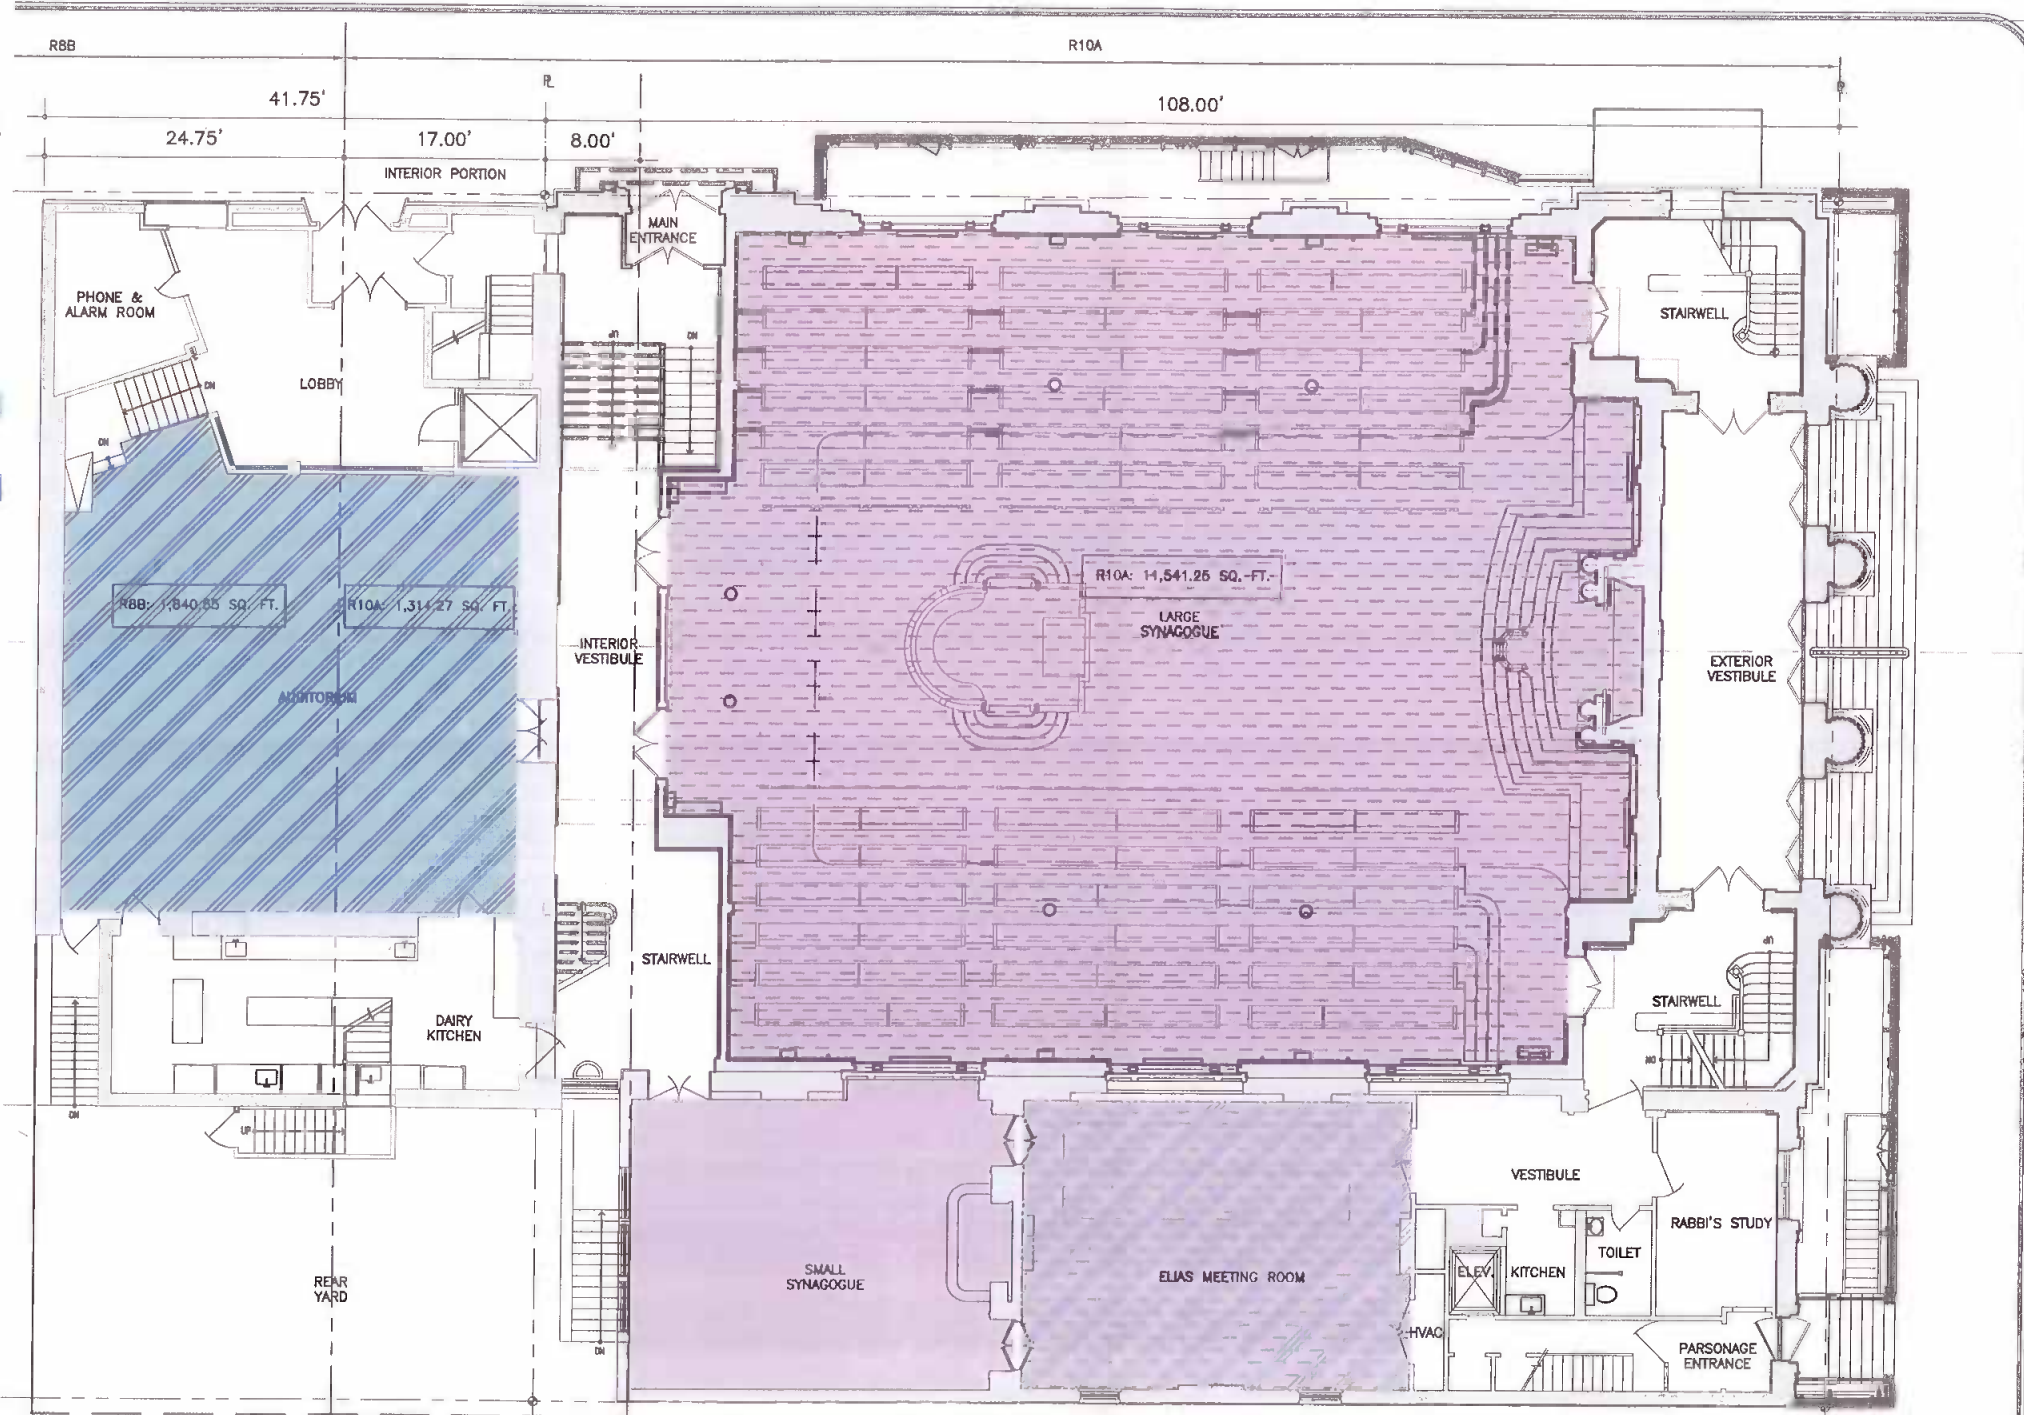

**SMALL SYNAGOGUE**

SERVICES  
 DAILY SERVICES  
 7:15-7:45AM  
 6:30-7:00PM  
 20-30 ATTENDEES

JUNIOR CONGREGATION  
 10:30-11:30AM, 2X/MONTH  
 25-50 KIDS, 25-35 PARENTS

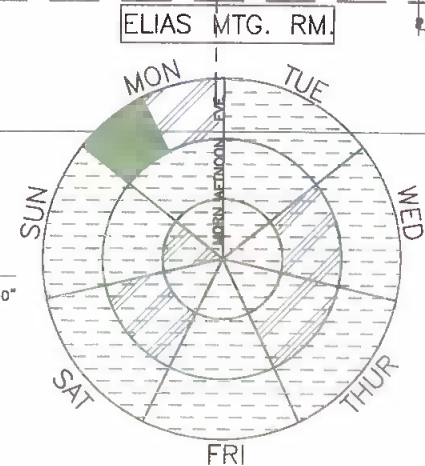

**ELIAS MTG. RM.**

ADULT ED  
 SUN: 8:40-9:40AM JEWISH LAW, 45-50 STUDENTS  
 9:45-10:45AM JEWISH LAW, 5-15 STUDENTS  
 MON: 7:30-9PM TALMUD, 25 STUDENTS 1X/MONTH  
 WED: 3-4PM POETRY GROUP, 15-20 STUDENTS  
 THUR: 11AM-12NOON TAI CHI, 10-20 STUDENTS  
 SAT: 3:30-4:30PM PRE-SUNSET BIBLE, 20-50 STUDENTS

TRUSTEES MTG  
 MON: 7PM-9PM, 35 ATTENDEES 1X/MONTH

SISTERHOOD  
 12-24 ATTENDEES, 1X/MONTH UNSPECIFIED TIME

KIDDUSH  
 JUNIOR CONGREGATION  
 11:30AM-12:30PM, 2X/MONTH  
 25-50 KIDS, 25-35 PARENTS

SUMMER  
 SAT: 11:30AM-12:30PM, 2X/MONTH  
 150 ATTENDEES



1 PLAN  
 FIRST FLOOR  
 SCALE: 1/16" = 1'-0"





COMMUNITY FACILITY  
 FIRST FLOOR  
 EXISTING

**CONGREGATION SHEARITH ISRAEL**

6-10 WEST 70TH STREET  
 NEW YORK, NY

Platt Byard Dovell White  
 Architects LLP  
 20 West 22nd Street  
 New York, NY 10010  
 212.691.2440  
 212.633.0144 fax

12.26.07  
 #02350  
 PROG E - 7

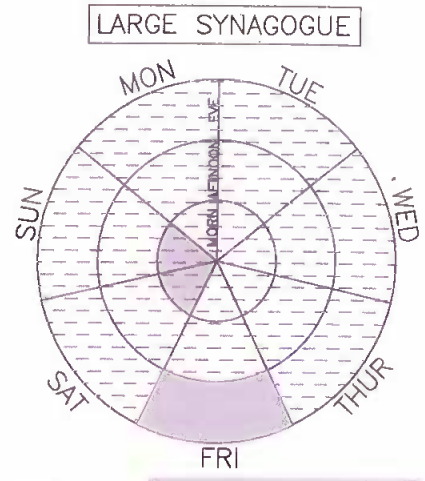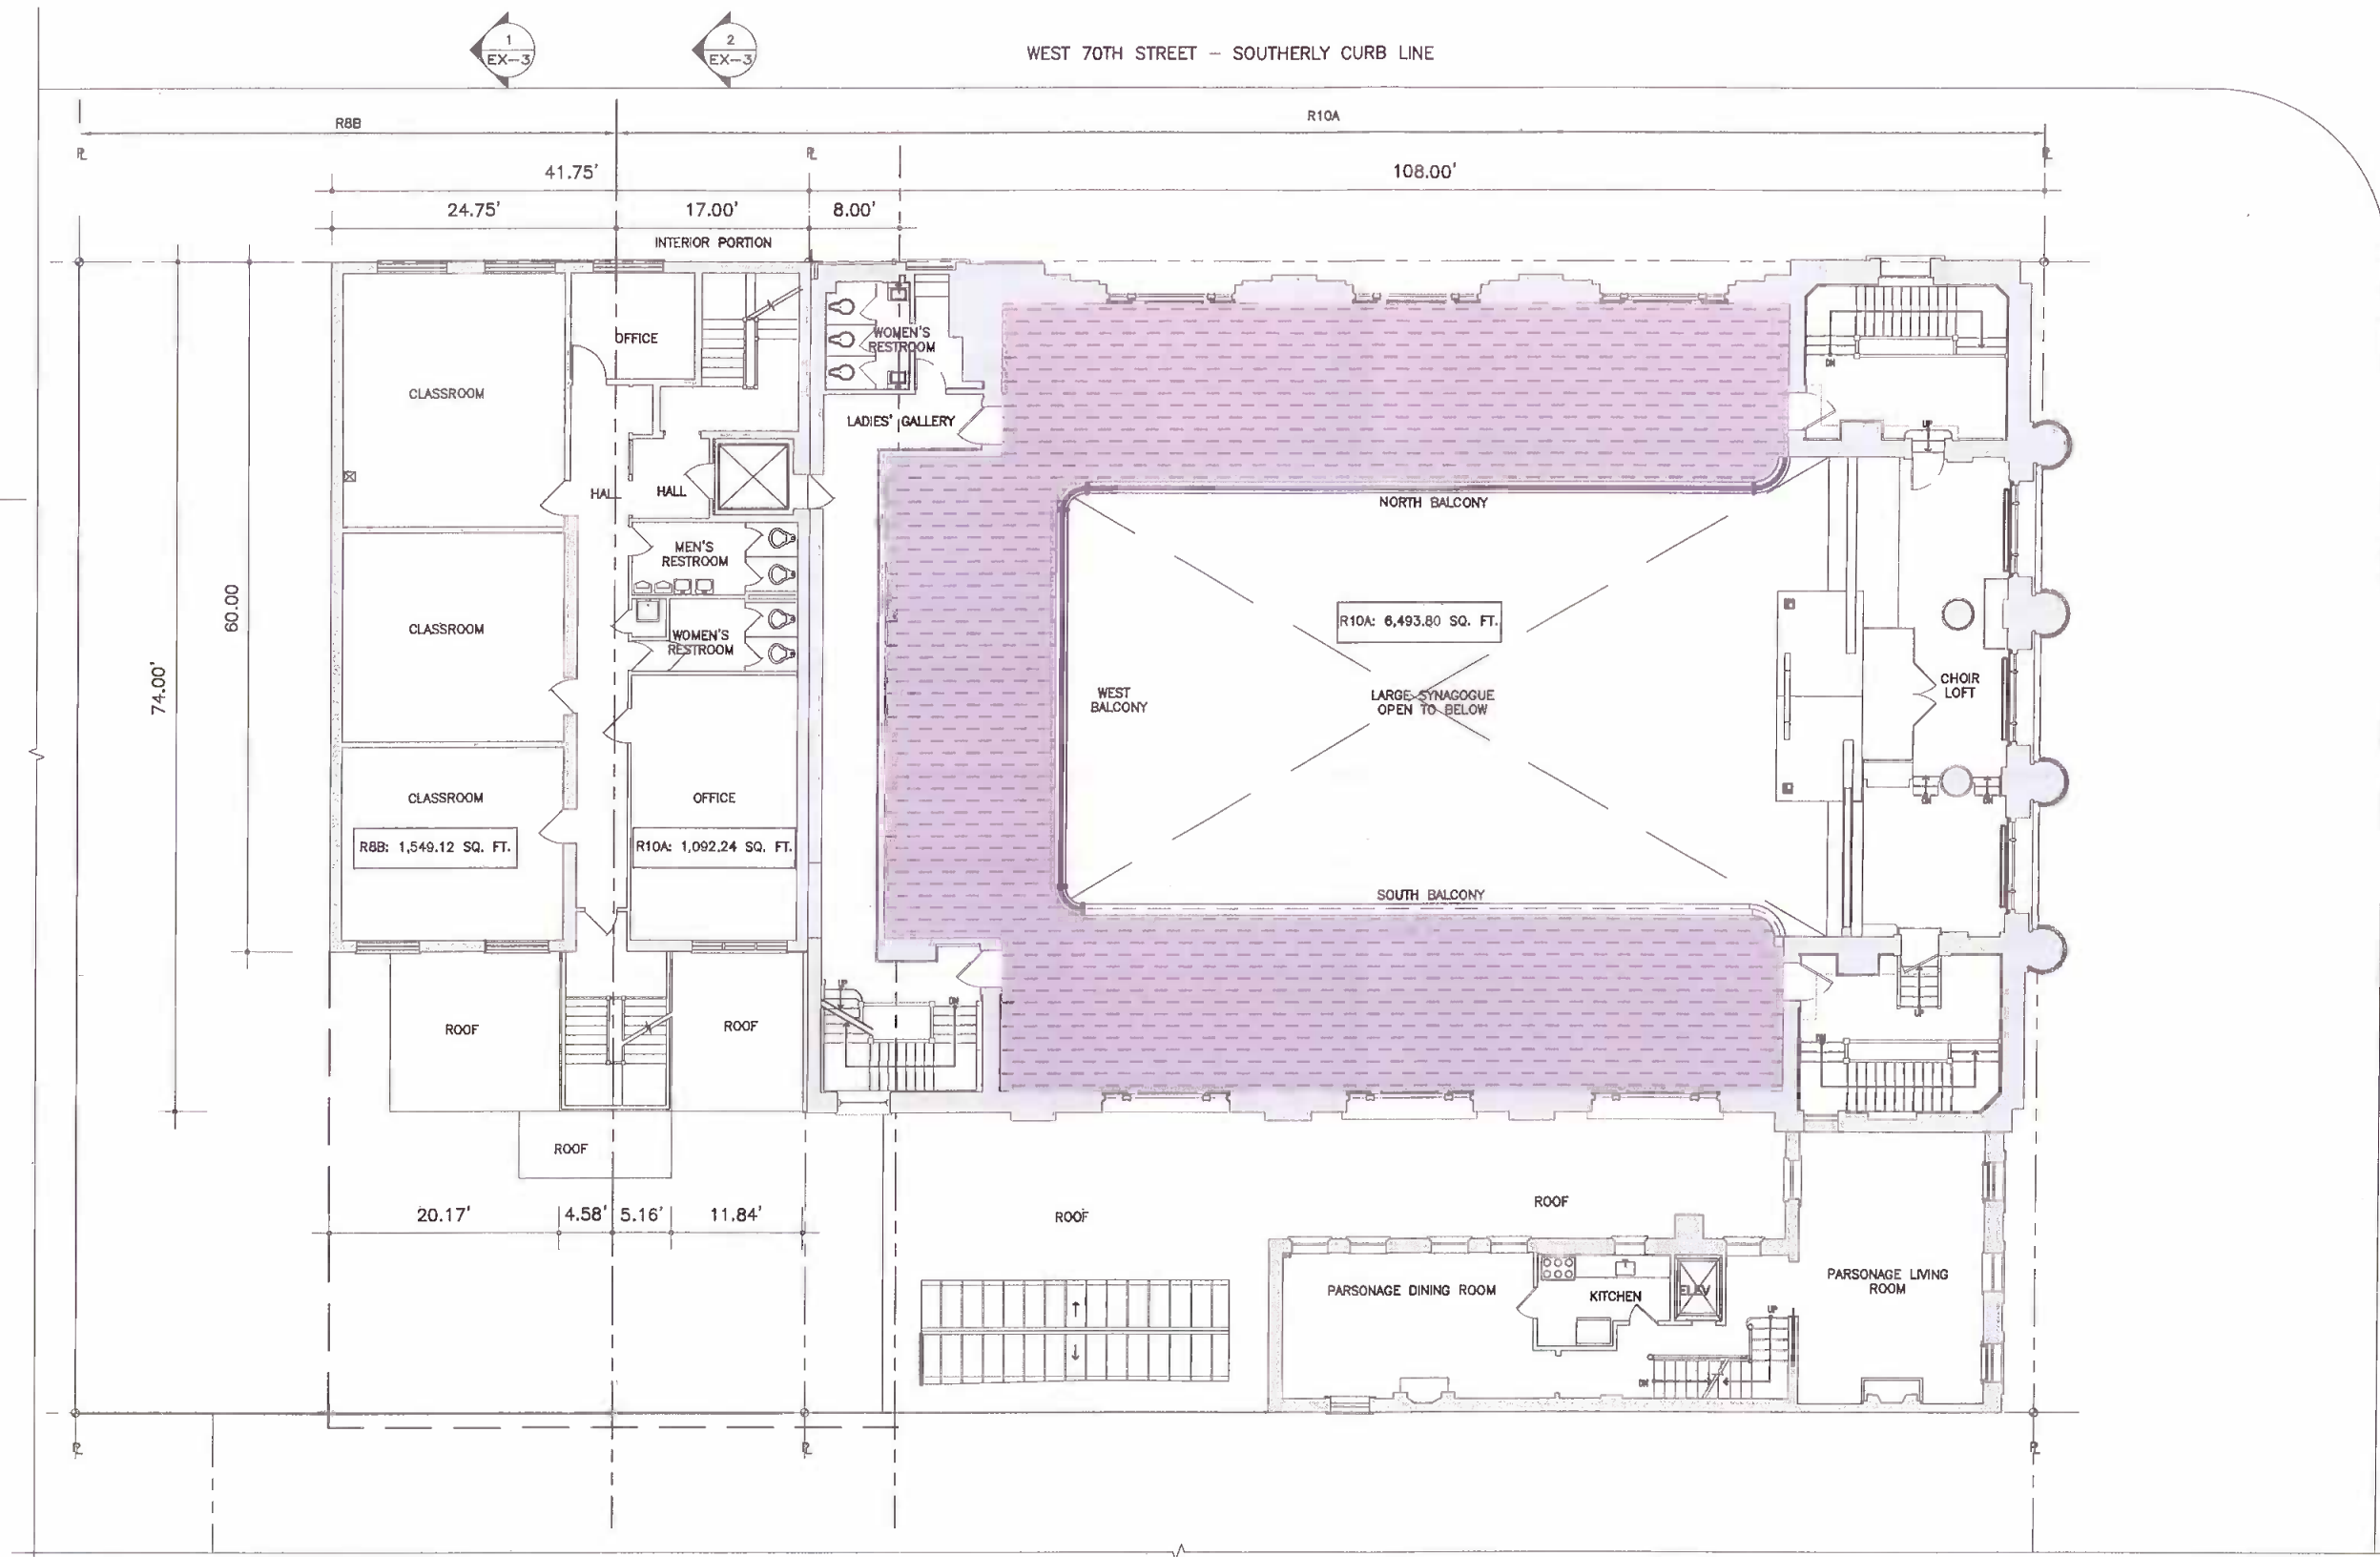

**SERVICES**

1 EX-4

SATURDAYS, 13 HOLIDAYS  
8:15-11:30AM  
CONCURRENT W/ LARGE SYNAGOGUE

FRIDAYS 4:15-6:30PM  
CONCURRENT W/ LARGE SYNAGOGUE

**LIFE CYCLE EVENTS**

BABYNAMING, CIRCUMCISION,  
BARMITZVAH, BATMITZVAH  
20-25 CEREMONIES PER YEAR  
CONCURRENT W/ LARGE SYNAGOGUE  
UNSPECIFIED TIME, OFTEN SAT OR SUN

WEDDINGS  
8-10 CEREMONIES PER YEAR  
CONCURRENT W/ LARGE SYNAGOGUE  
UNSPECIFIED TIME

NOTE: CLASSROOMS OCCUPIED BY  
BEIT RABBAN, 8AM-5PM, MON-FRI




1 PLAN  
SECOND FLOOR  
SCALE: 1/16" = 1'-0"



<b>COMMUNITY FACILITY SECOND FLOOR EXISTING</b>		<b>Platt Byard Dovell White</b> Architects LLP 20 West 22nd Street New York, NY 10010 212.691.2440 212.633.0144 fax	
<b>CONGREGATION SHEARITH ISRAEL</b>		6-10 WEST 70TH STREET NEW YORK, NY	12.26.07 #02350 <b>PROG E-8</b>


www.projectwest70.org

WEST 70TH STREET - SOUTHERLY CURB LINE

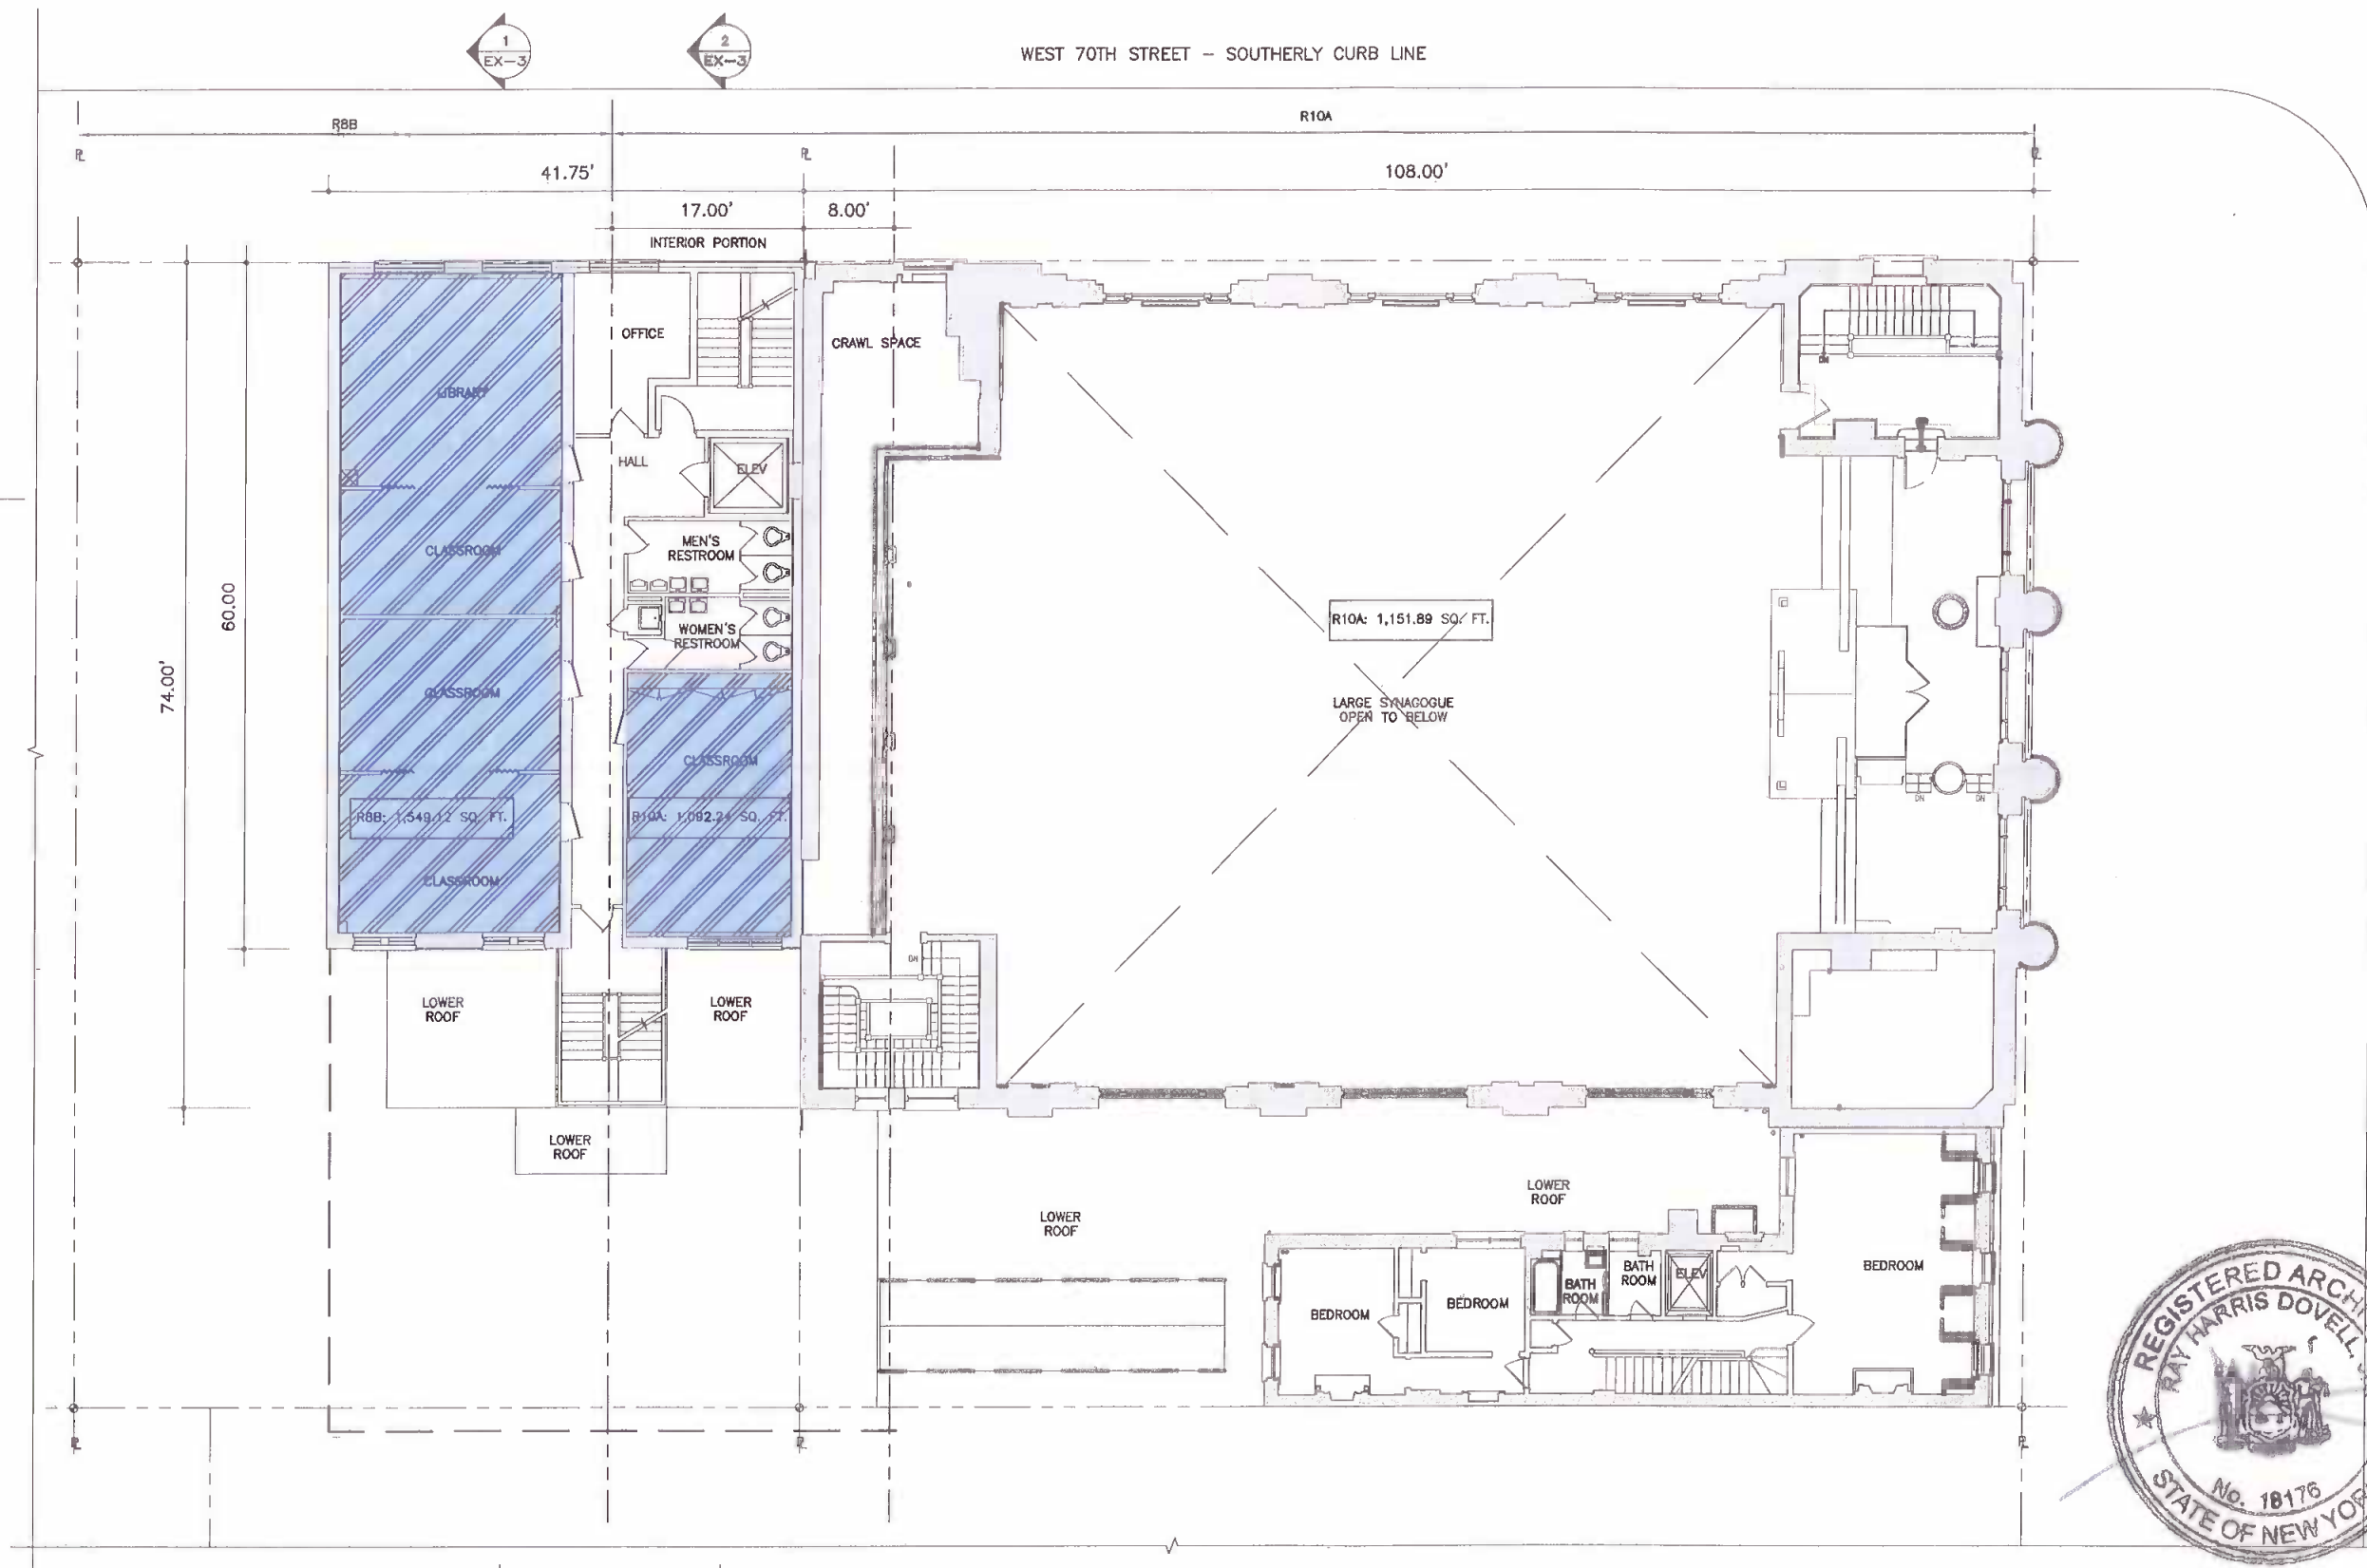

CENTRAL PARK WEST - WESTERLY CURB LINE

LIBRARY & CLASSROOMS

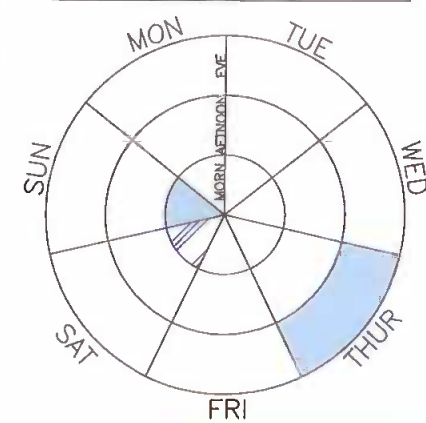

CSI HEBREW SCHOOL  
 SUN: 9:30AM-12N, 35-50 CHILDREN  
 THURS: 3:30-6PM

CSI YOUTH GROUP  
 SAT: 9-12NOON, 15-35 CHILDREN

NOTE: CLASSROOMS OCCUPIED BY  
 BET RABBAN, 8AM-6PM, MON-FRI  
 (EXCEPT THURS. AFTERNOON)



1 PLAN  
 THIRD FLOOR

SCALE: 1/16" = 1'-0"



COMMUNITY FACILITY  
 THIRD FLOOR  
 EXISTING


CONGREGATION SHEARITH ISRAEL  
 6-10 WEST 70TH STREET  
 NEW YORK, NY

Platt Byard Dovell White  
 Architects LLP  
 20 West 22nd Street  
 New York, NY 10010  
 212.691.2440  
 212.633.0144 fax


12.26.07  
 #02350  
 PROG E - 9

CAL. NO. 74-07-BZ

WEST 70TH STREET - SOUTHERLY CURB LINE

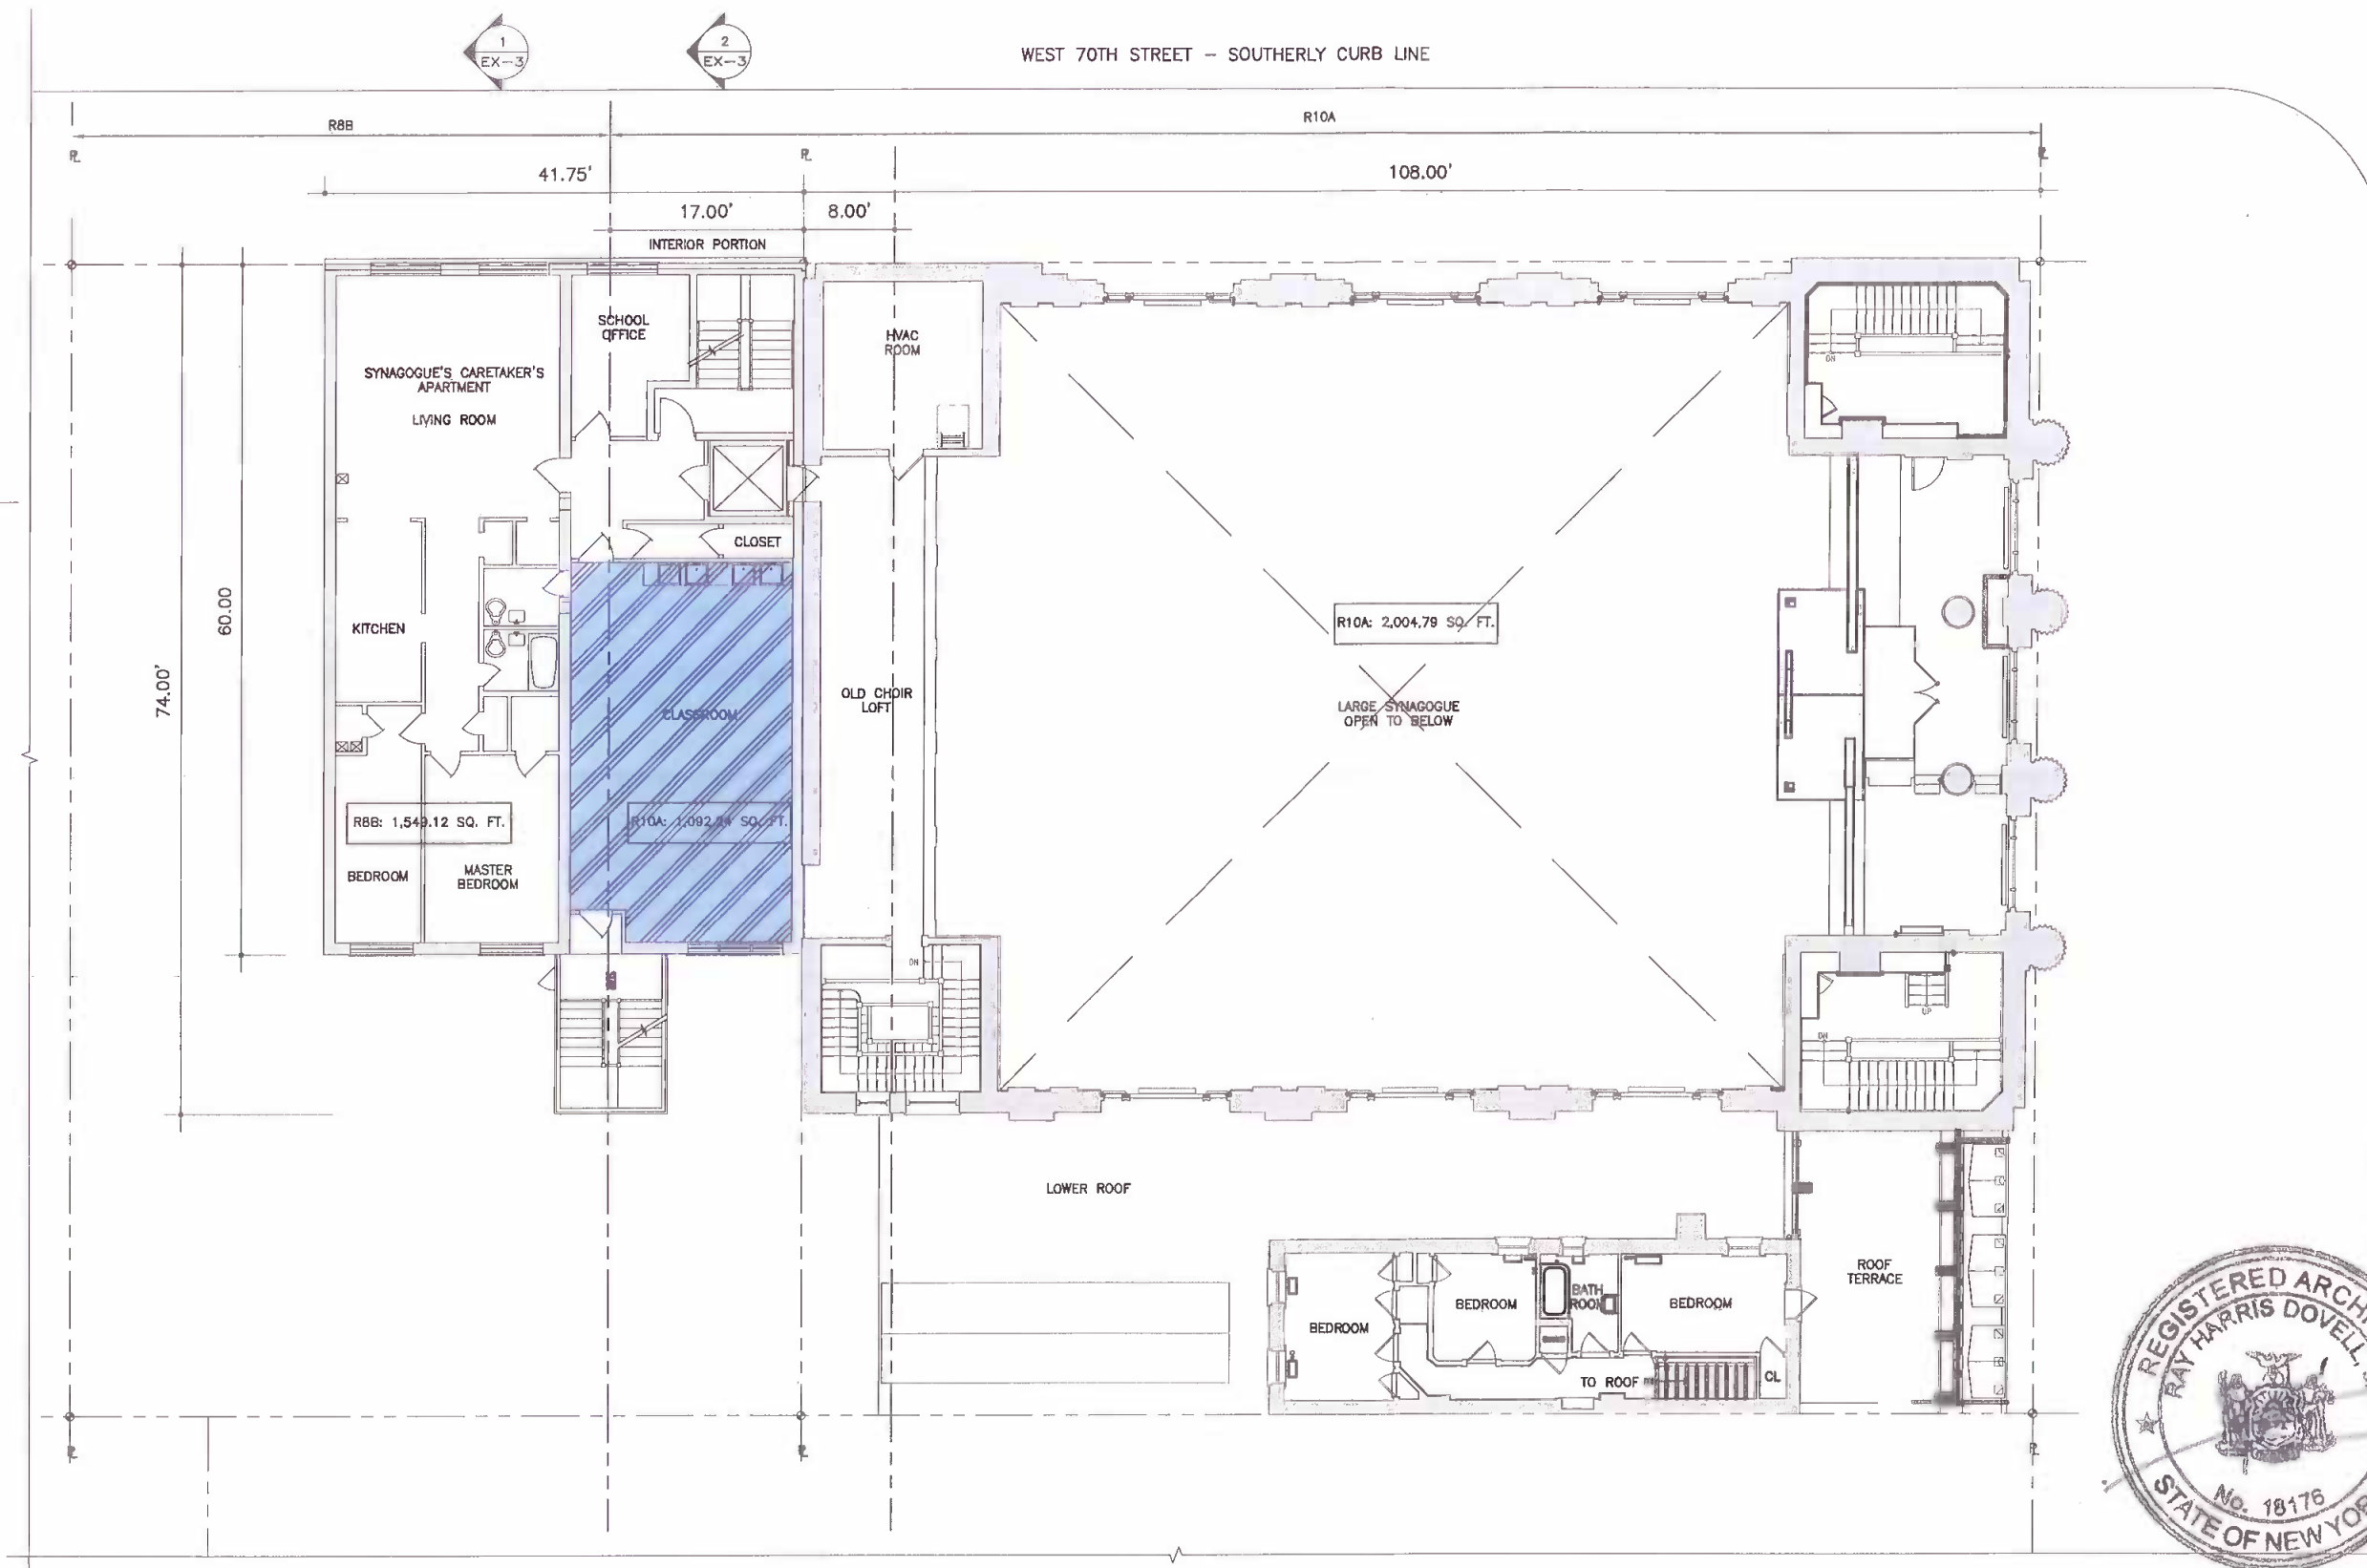


CENTRAL PARK WEST - WESTERLY CURB LINE

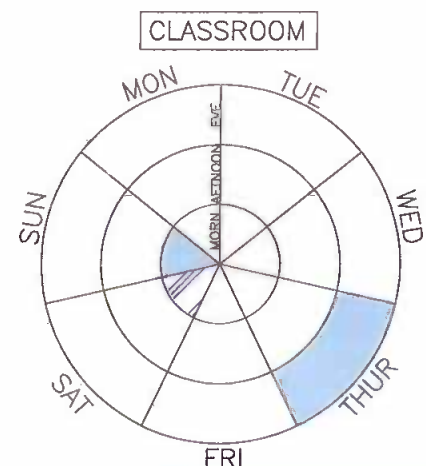

CSI HEBREW SCHOOL  
 SUN: 9:30AM-12N, 35-50 CHILDREN  
 THURS: 3:30-6PM

CSI YOUTH GROUP  
 SAT: 9th & 10th GRADES  
 15-35 CHILDREN

NOTE: CLASSROOMS OCCUPIED BY  
 BEIT RABBAN, 8AM-5PM, MON-FRI  
 (EXCEPT THURS. AFTERNOON)

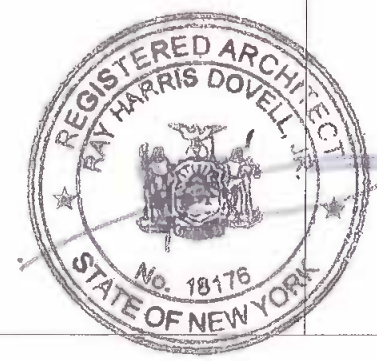

CAL. NO. 74-07-BZ

1 PLAN  
 FOURTH FLOOR

SCALE: 1/16" = 1'-0"



COMMUNITY FACILITY  
 FOURTH FLOOR  
 EXISTING



CONGREGATION  
 SHEARITH ISRAEL

6-10 WEST 70TH STREET  
 NEW YORK, NY

Platt Byard Dovell White  
 Architects LLP  
 20 West 22nd Street  
 New York, NY 10010  
 212.691.2440  
 212.633.0144 fax

12.26.07  
 #02350

EX - 10

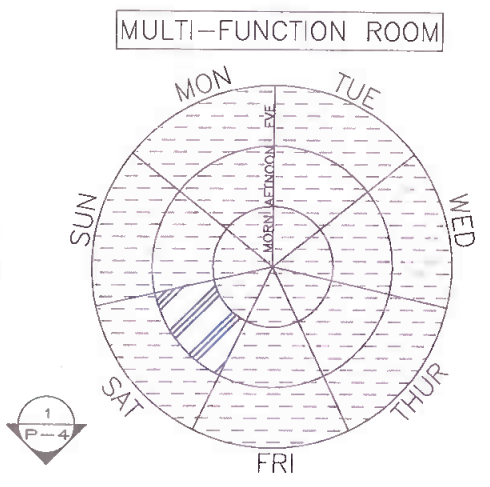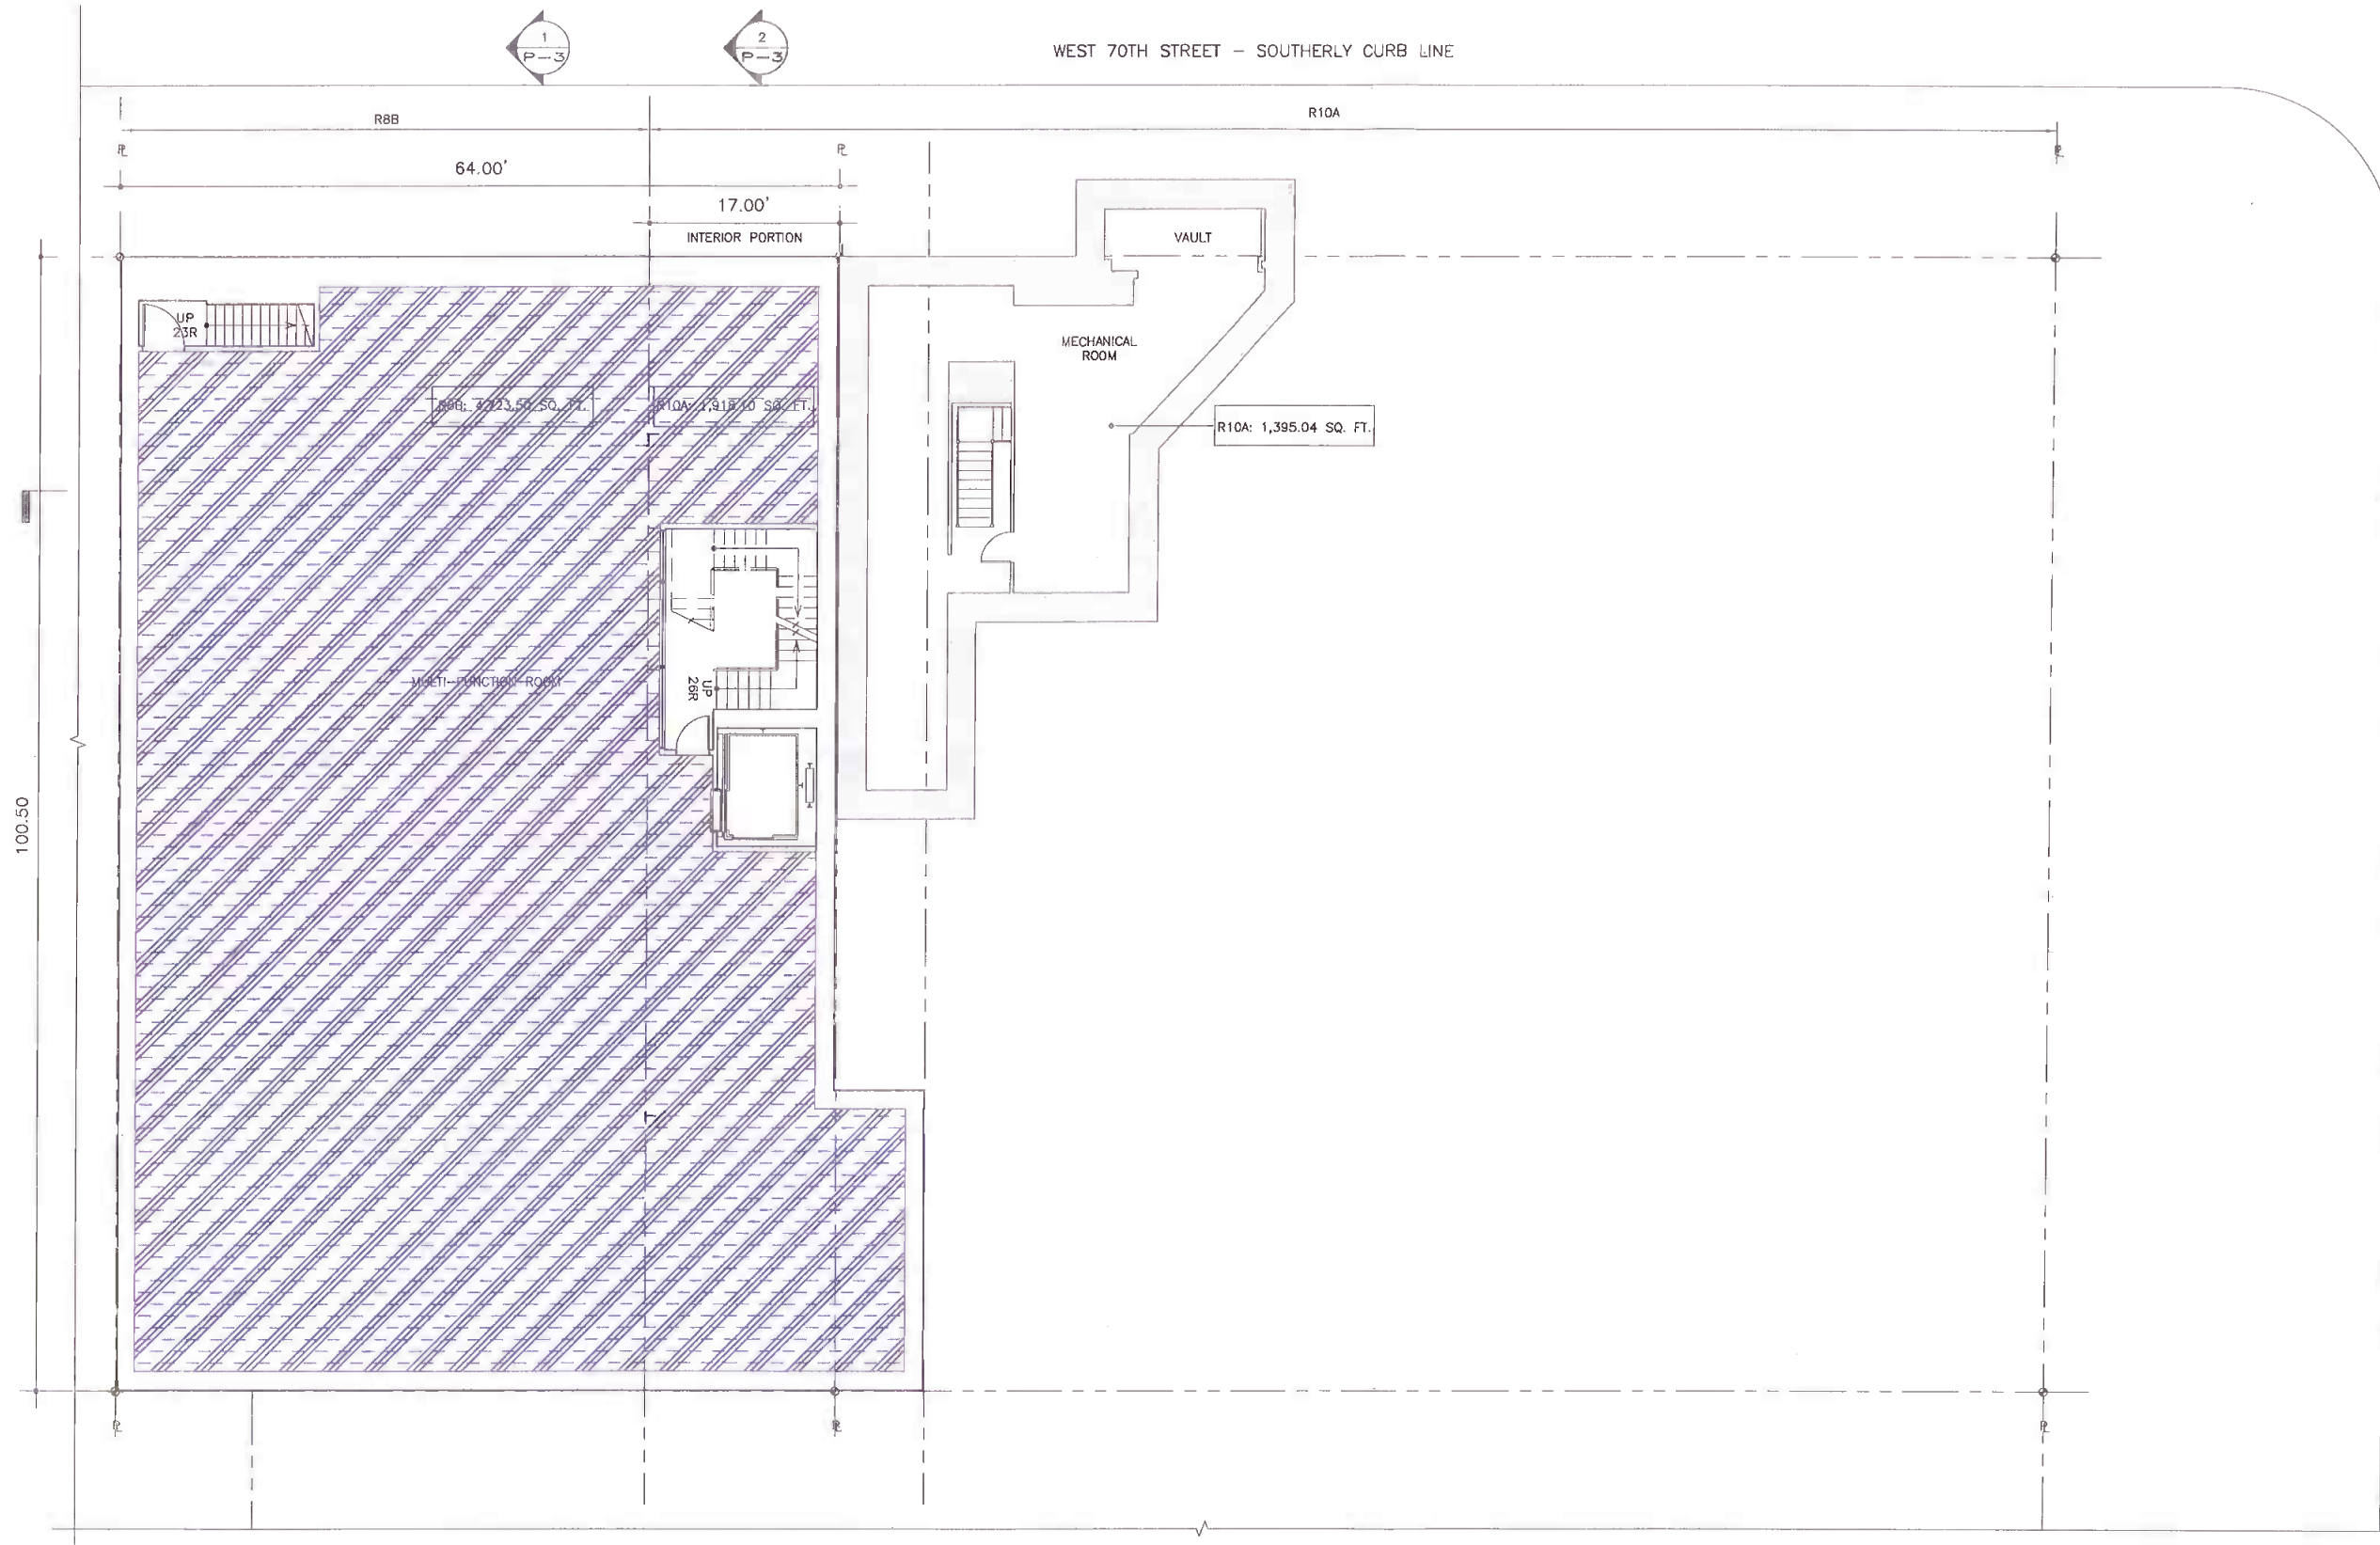


**LIFE CYCLE EVENTS**

BABYNAMING, CIRCUMCISION  
 BARMITZVAH, BATMITZVAH  
 35 CEREMONIES PER YEAR  
 UP TO 360 ATTENDEES (SEATED)  
 UNSPECIFIED TIME, OFTEN SAT OR SUN

WEDDINGS  
 15 CEREMONIES PER YEAR  
 UP TO 360 ATTENDEES (SEATED)  
 UNSPECIFIED TIME

**FAMILY EDUCATION**

SAT: 12:30AM-2:00pm  
 25-50 CHILDREN, 30-100 ADULTS

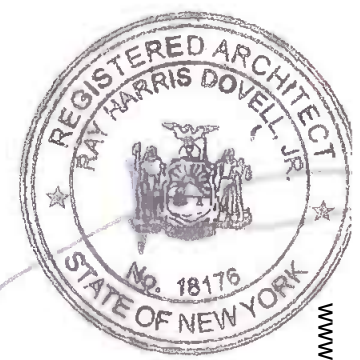

CAL. NO. 74-07-B2

1 PLAN  
 SUB CELLAR SCALE: 1/16" = 1'-0"



ALL CELLAR LEVEL PARTITIONS AND EXITS SHALL BE APPROVED BY DOB  
 MAXIMUM OCCUPANCY LOAD PER FLOOR SHALL BE APPROVED BY DOB



COMMUNITY FACILITY SUB CELLAR PROPOSED		Platt Byard Dovell White Architects LLP 20 West 22nd Street New York, NY 10010 212.691.2440 212.633.0144 fax	
CONGREGATION SHEARITH ISRAEL	6-10 WEST 70TH STREET NEW YORK, NY	12.26.07	#02350
		PROG P - 6	

www.projectwest70.org

WEST 70TH STREET - SOUTHERLY CURB LINE

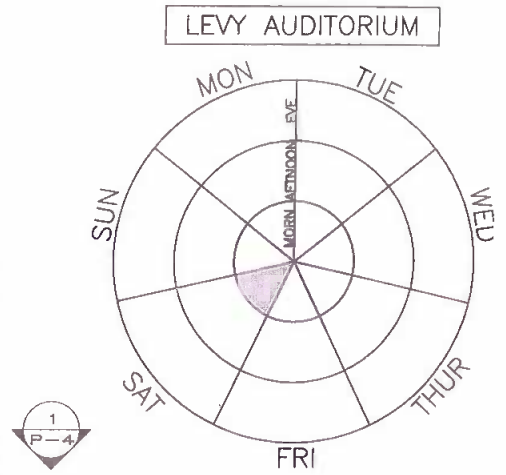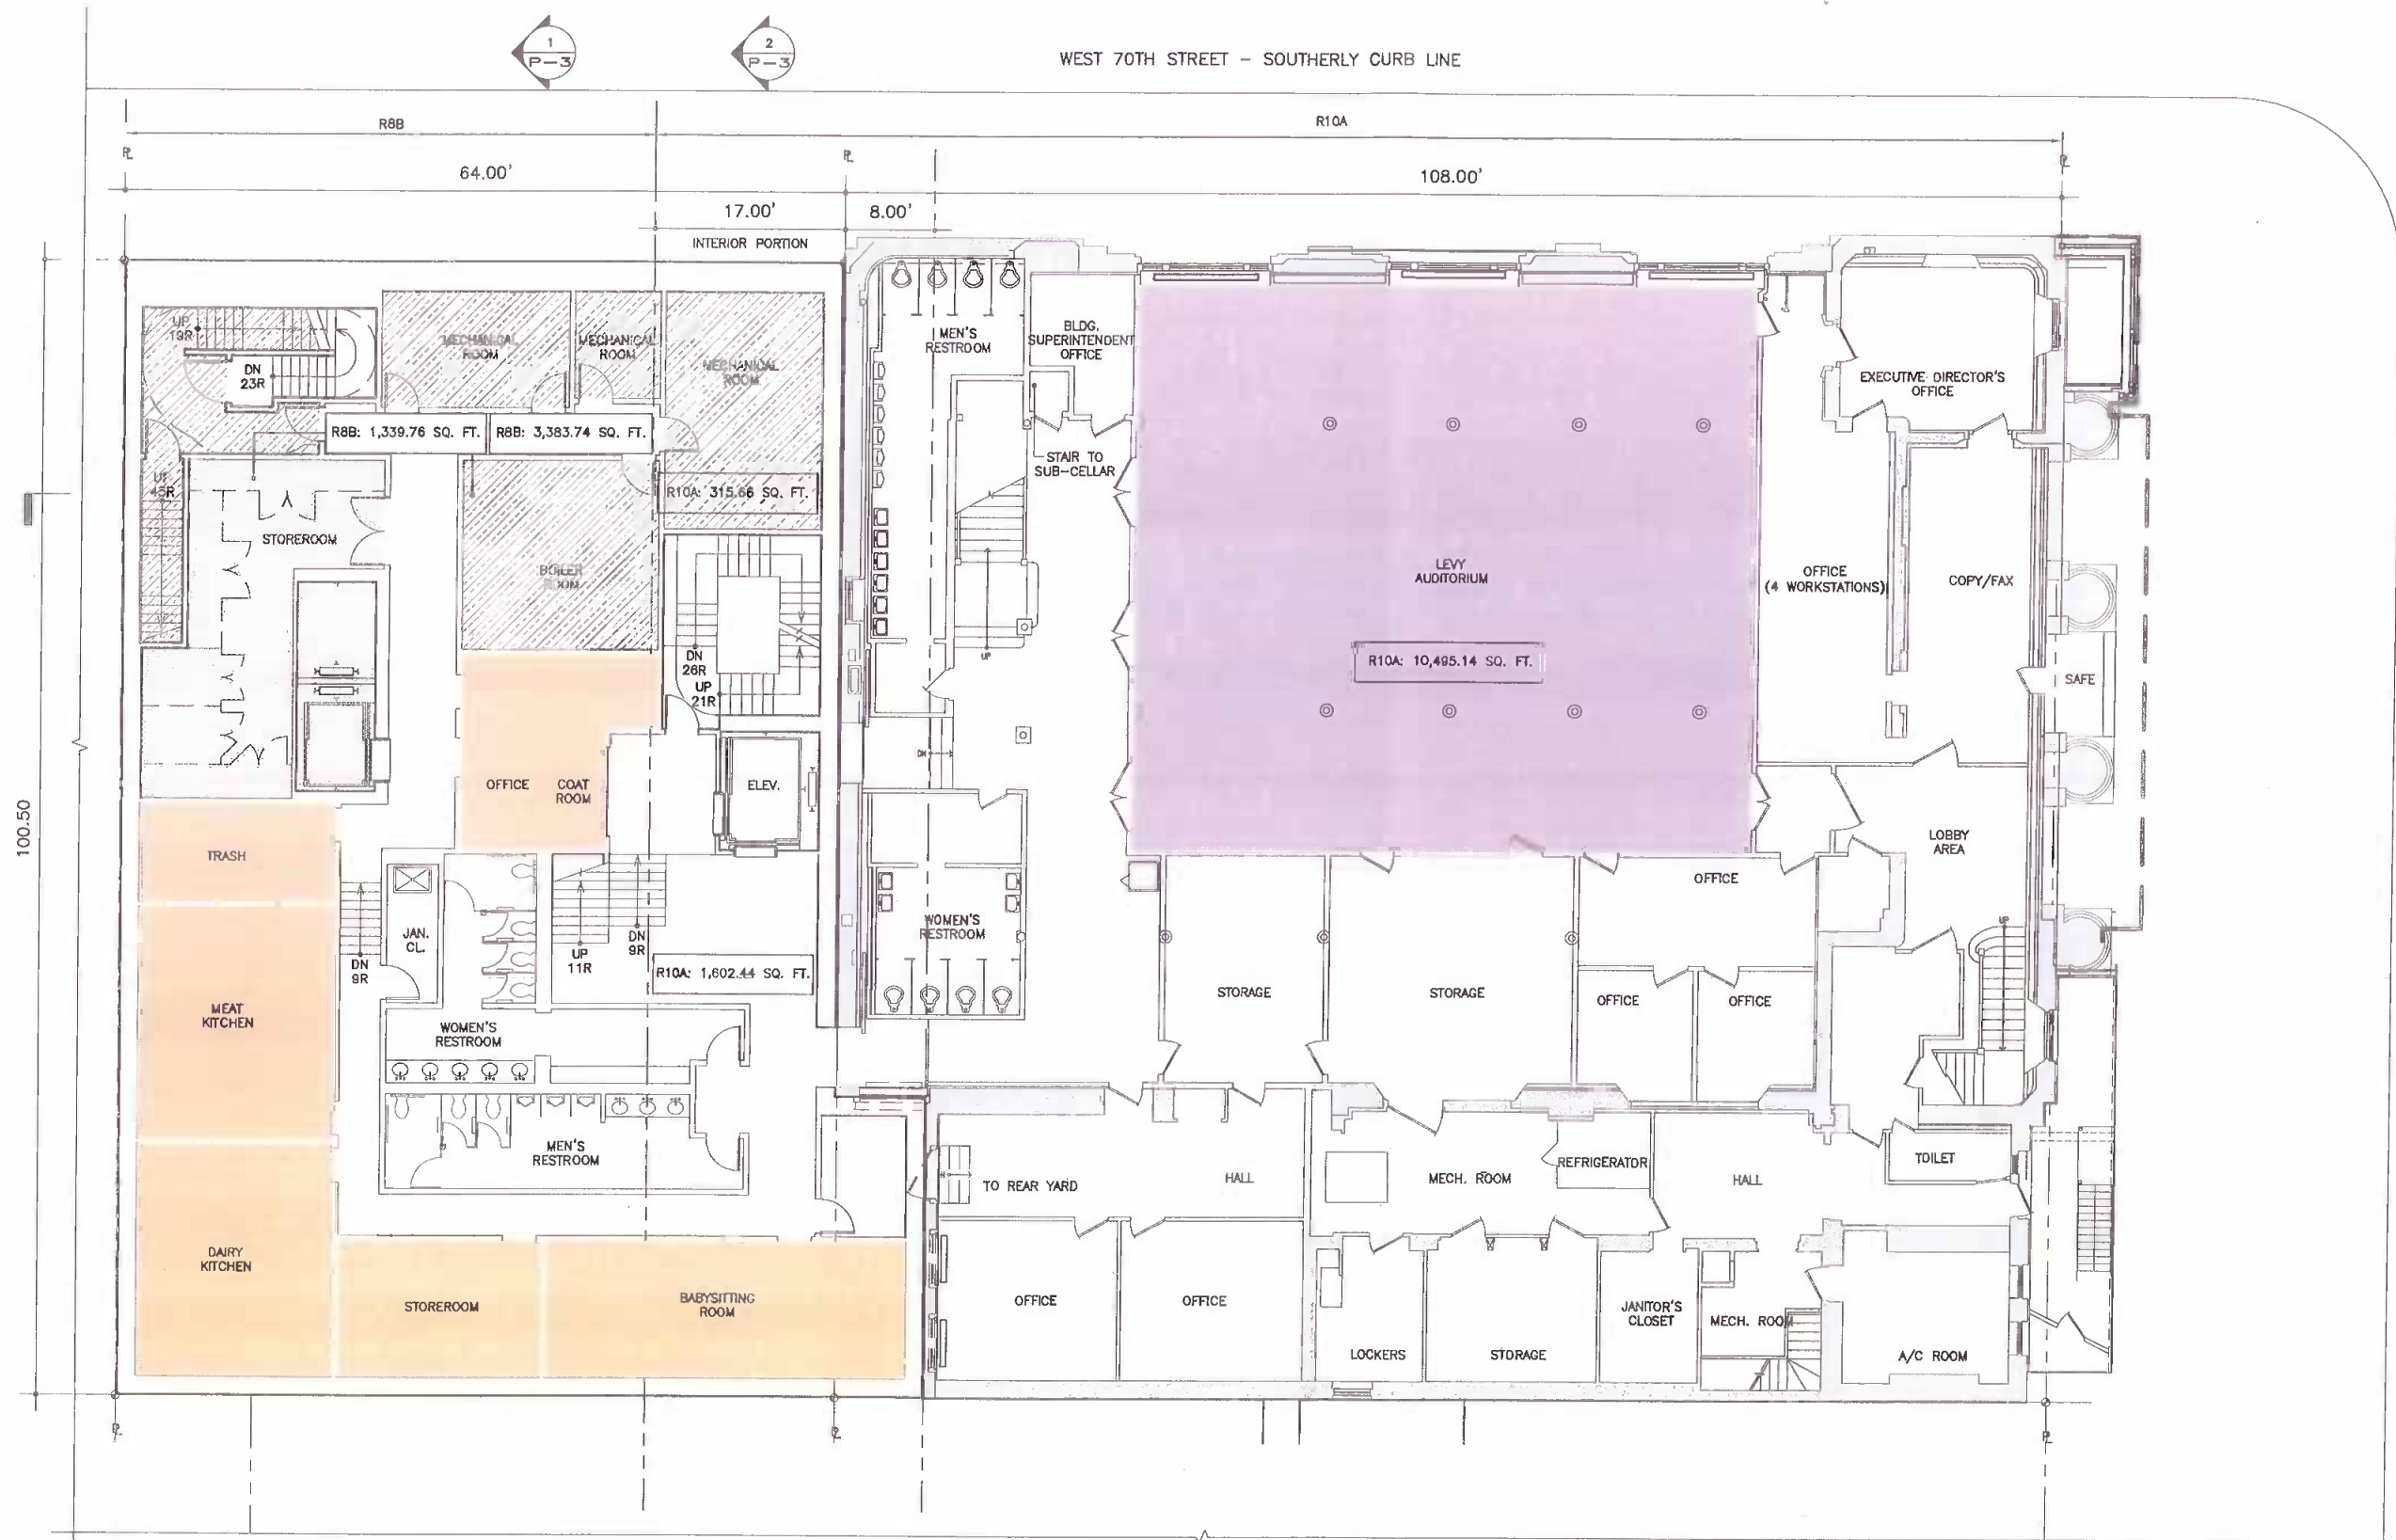


**KIDDUSH**  
 SATURDAYS, 13 HOLIDAYS  
 11:30AM-12:30 PM  
 UP TO 200 ATTENDEES

**SERVICES**  
 SATURDAYS IN SUMMER  
 11:30AM-12:30 PM  
 150 ATTENDEES

NOTE: LIFE CYCLE EVENTS WILL OCCUR IN THE LEVY AUDITORIUM WHEN THE SIZE OF THE EVENT IS MORE APPROPRIATE FOR THE SPACE.

USE WILL COINCIDE WITH APPLICABLE COMMUNITY FACILITY FUNCTIONS


CENTRAL PARK WEST - WESTERLY CURB LINE

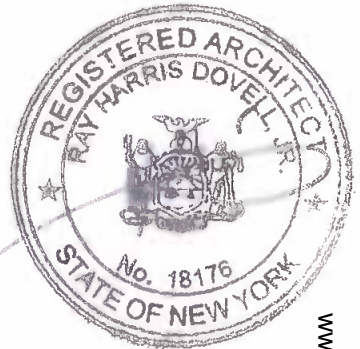

CAL. NO. 74-07-B

1 PLAN  
 CELLAR  
 SCALE: 1/16" = 1'-0"



ALL CELLAR LEVEL PARTITIONS AND EXITS SHALL BE APPROVED BY DOB  
 MAXIMUM OCCUPANCY LOAD PER FLOOR/ SPACE SHALL BE APPROVED BY DOB

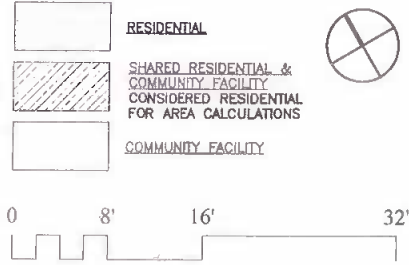

<b>COMMUNITY FACILITY CELLAR PROPOSED</b>		<b>Platt Byard Dovell White</b> Architects LLP 20 West 22nd Street New York, NY 10010 212.691.2440 212.693.0144 fax	
<b>CONGREGATION SHEARITH ISRAEL</b>		6-10 WEST 70TH STREET NEW YORK, NY	12.26.07 #02350
			<b>PROG P - 7</b>

www.protectwest70.org

WEST 70TH STREET - SOUTHERLY CURB LINE

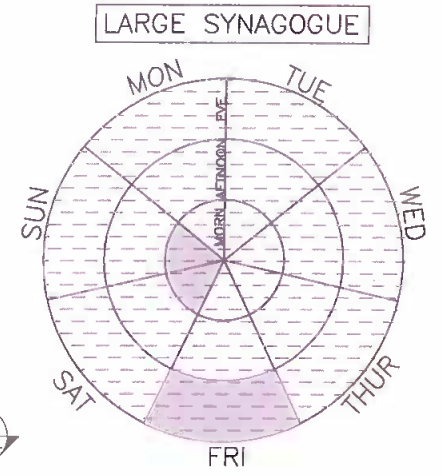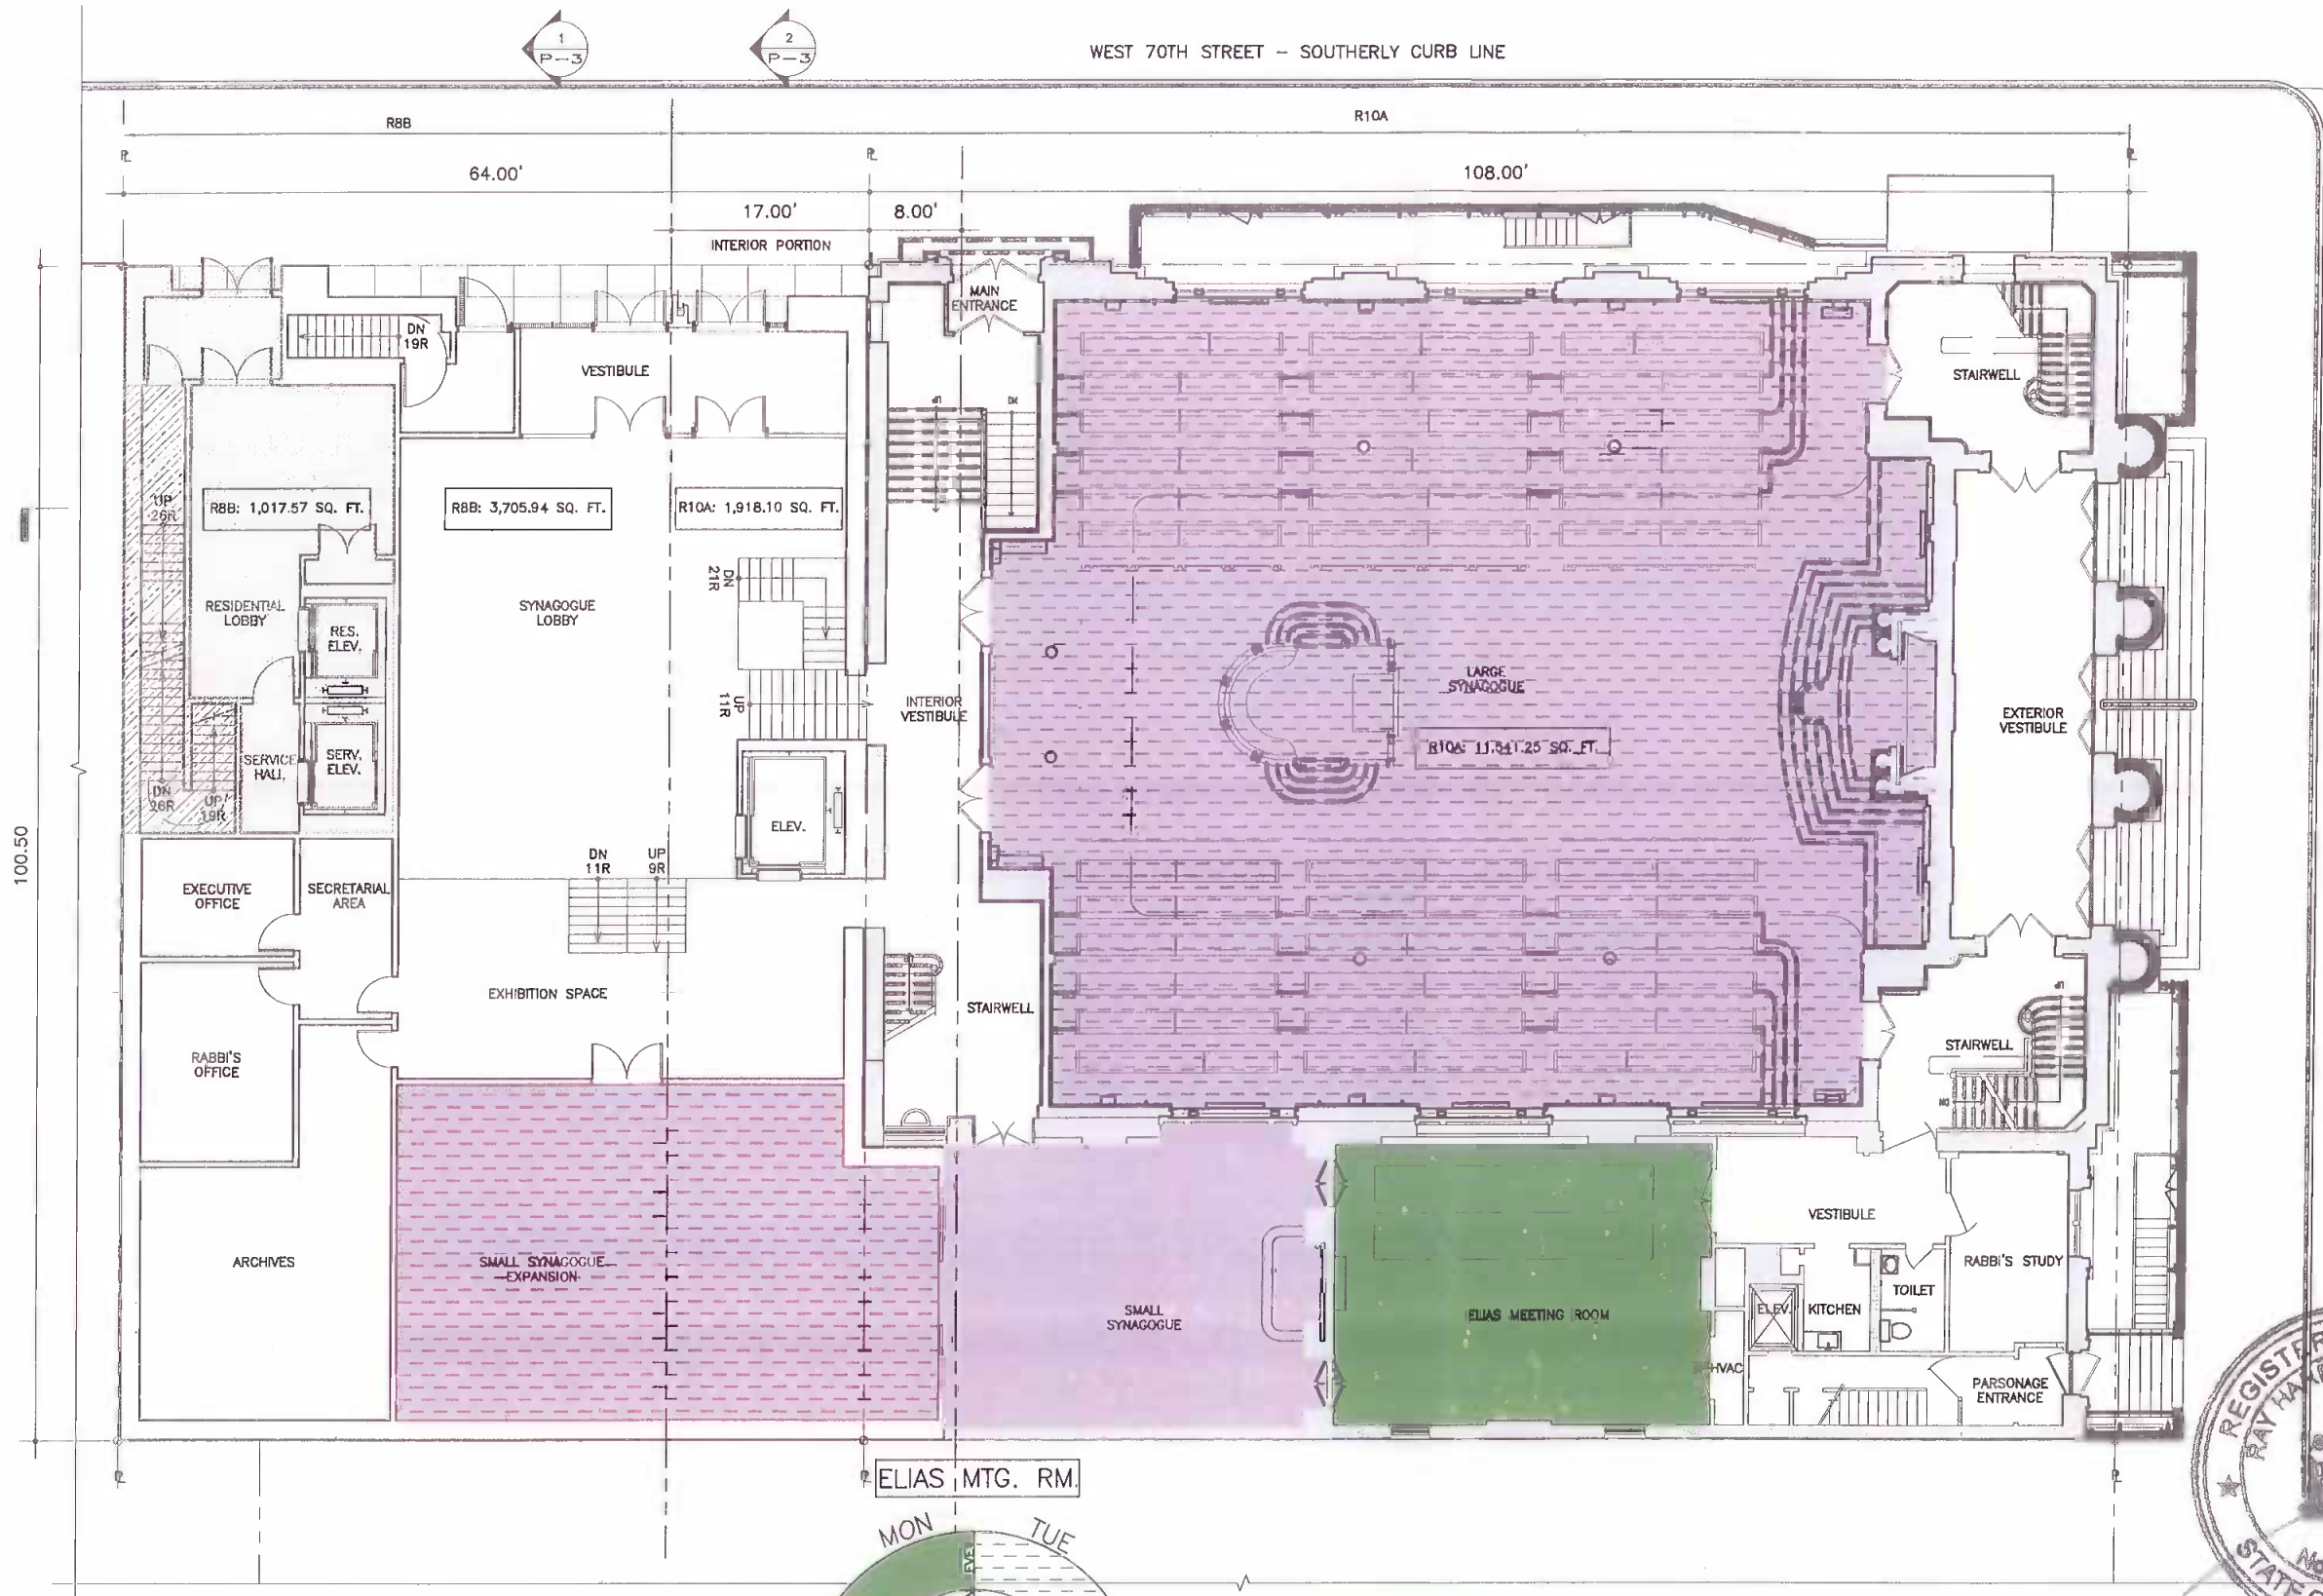

**SERVICES**

SATURDAYS, 13 HOLIDAYS  
8:15-11:30AM  
200-250 ATTENDEES


FRIDAYS 4:15-6:30PM  
50-100 ATTENDEES

**LIFE CYCLE EVENTS**

BABYNAMING, CIRCUMCISION  
BARMITZVAH, BATMITZVAH  
35 CEREMONIES PER YEAR  
UP TO 350 ATTENDEES  
UNSPECIFIED TIME, OFTEN SAT OR SUN

WEDDINGS  
15 CEREMONIES PER YEAR  
UP TO 350 ATTENDEES  
UNSPECIFIED TIME

**SMALL SYNAGOGUE**

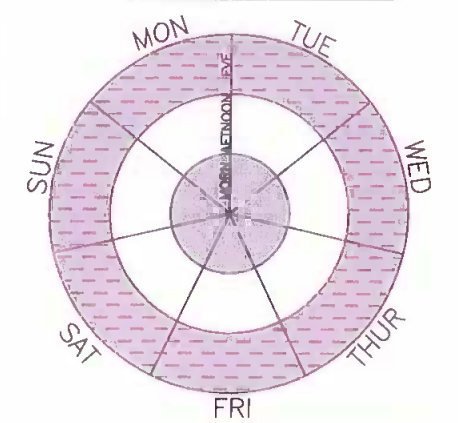

**SERVICES**

DAILY SERVICES  
7:15-7:45AM  
6:30-7:00PM  
20-30 ATTENDEES

JUNIOR CONGREGATION  
10:30-11:30AM, 2X/MONTH  
25-50 KIDS, 25-35 PARENTS

**KIDDUSH**

JUNIOR CONGREGATION  
11:30AM-12:30PM, 2X/MONTH  
25-50 KIDS, 25-35 PARENTS

**LARGE GROUP ACTIVITIES**


FILMS, LECTURES  
3-8X/MONTH, 150 PEOPLE  
UNSPECIFIED TIME



CAL. NO. 74-07-BZ

1 PLAN  
FIRST FLOOR  
SCALE: 1/16" = 1'-0"

INTERIOR LAYOUT AS SHOWN SHALL BE SUBSTANTIALLY COMPLIED WITH, AND ALL EXITS SHALL BE APPROVED BY DOB. MAXIMUM OCCUPANT LOAD PER FLOOR/ SPACE SHALL BE APPROVED BY DOB

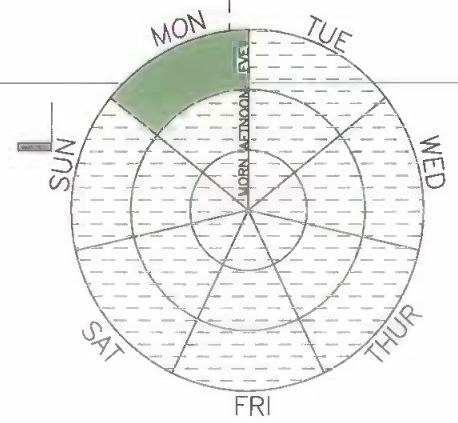

**TRUSTEES MTG**  
MON: 7PM-9PM, 35 ATTENDEES  
1X/MONTH

**SISTERHOOD**  
12-24 ATTENDEES, 1X/MONTH  
UNSPECIFIED TIME

RESIDENTIAL  
SHARED RESIDENTIAL & COMMUNITY FACILITY CONSIDERED RESIDENTIAL FOR AREA CALCULATIONS  
COMMUNITY FACILITY



COMMUNITY FACILITY/RESIDENTIAL  
FIRST FLOOR  
PROPOSED


CONGREGATION  
SHEARITH ISRAEL

Platt Byard Dovell White  
Architects LLP  
20 West 22nd Street  
New York, NY 10011  
212.691.2440  
212.633.0144 fax


10.22.07  
#02350  
PROG P - 8



WEST 70TH STREET - SOUTHERLY CURB LINE

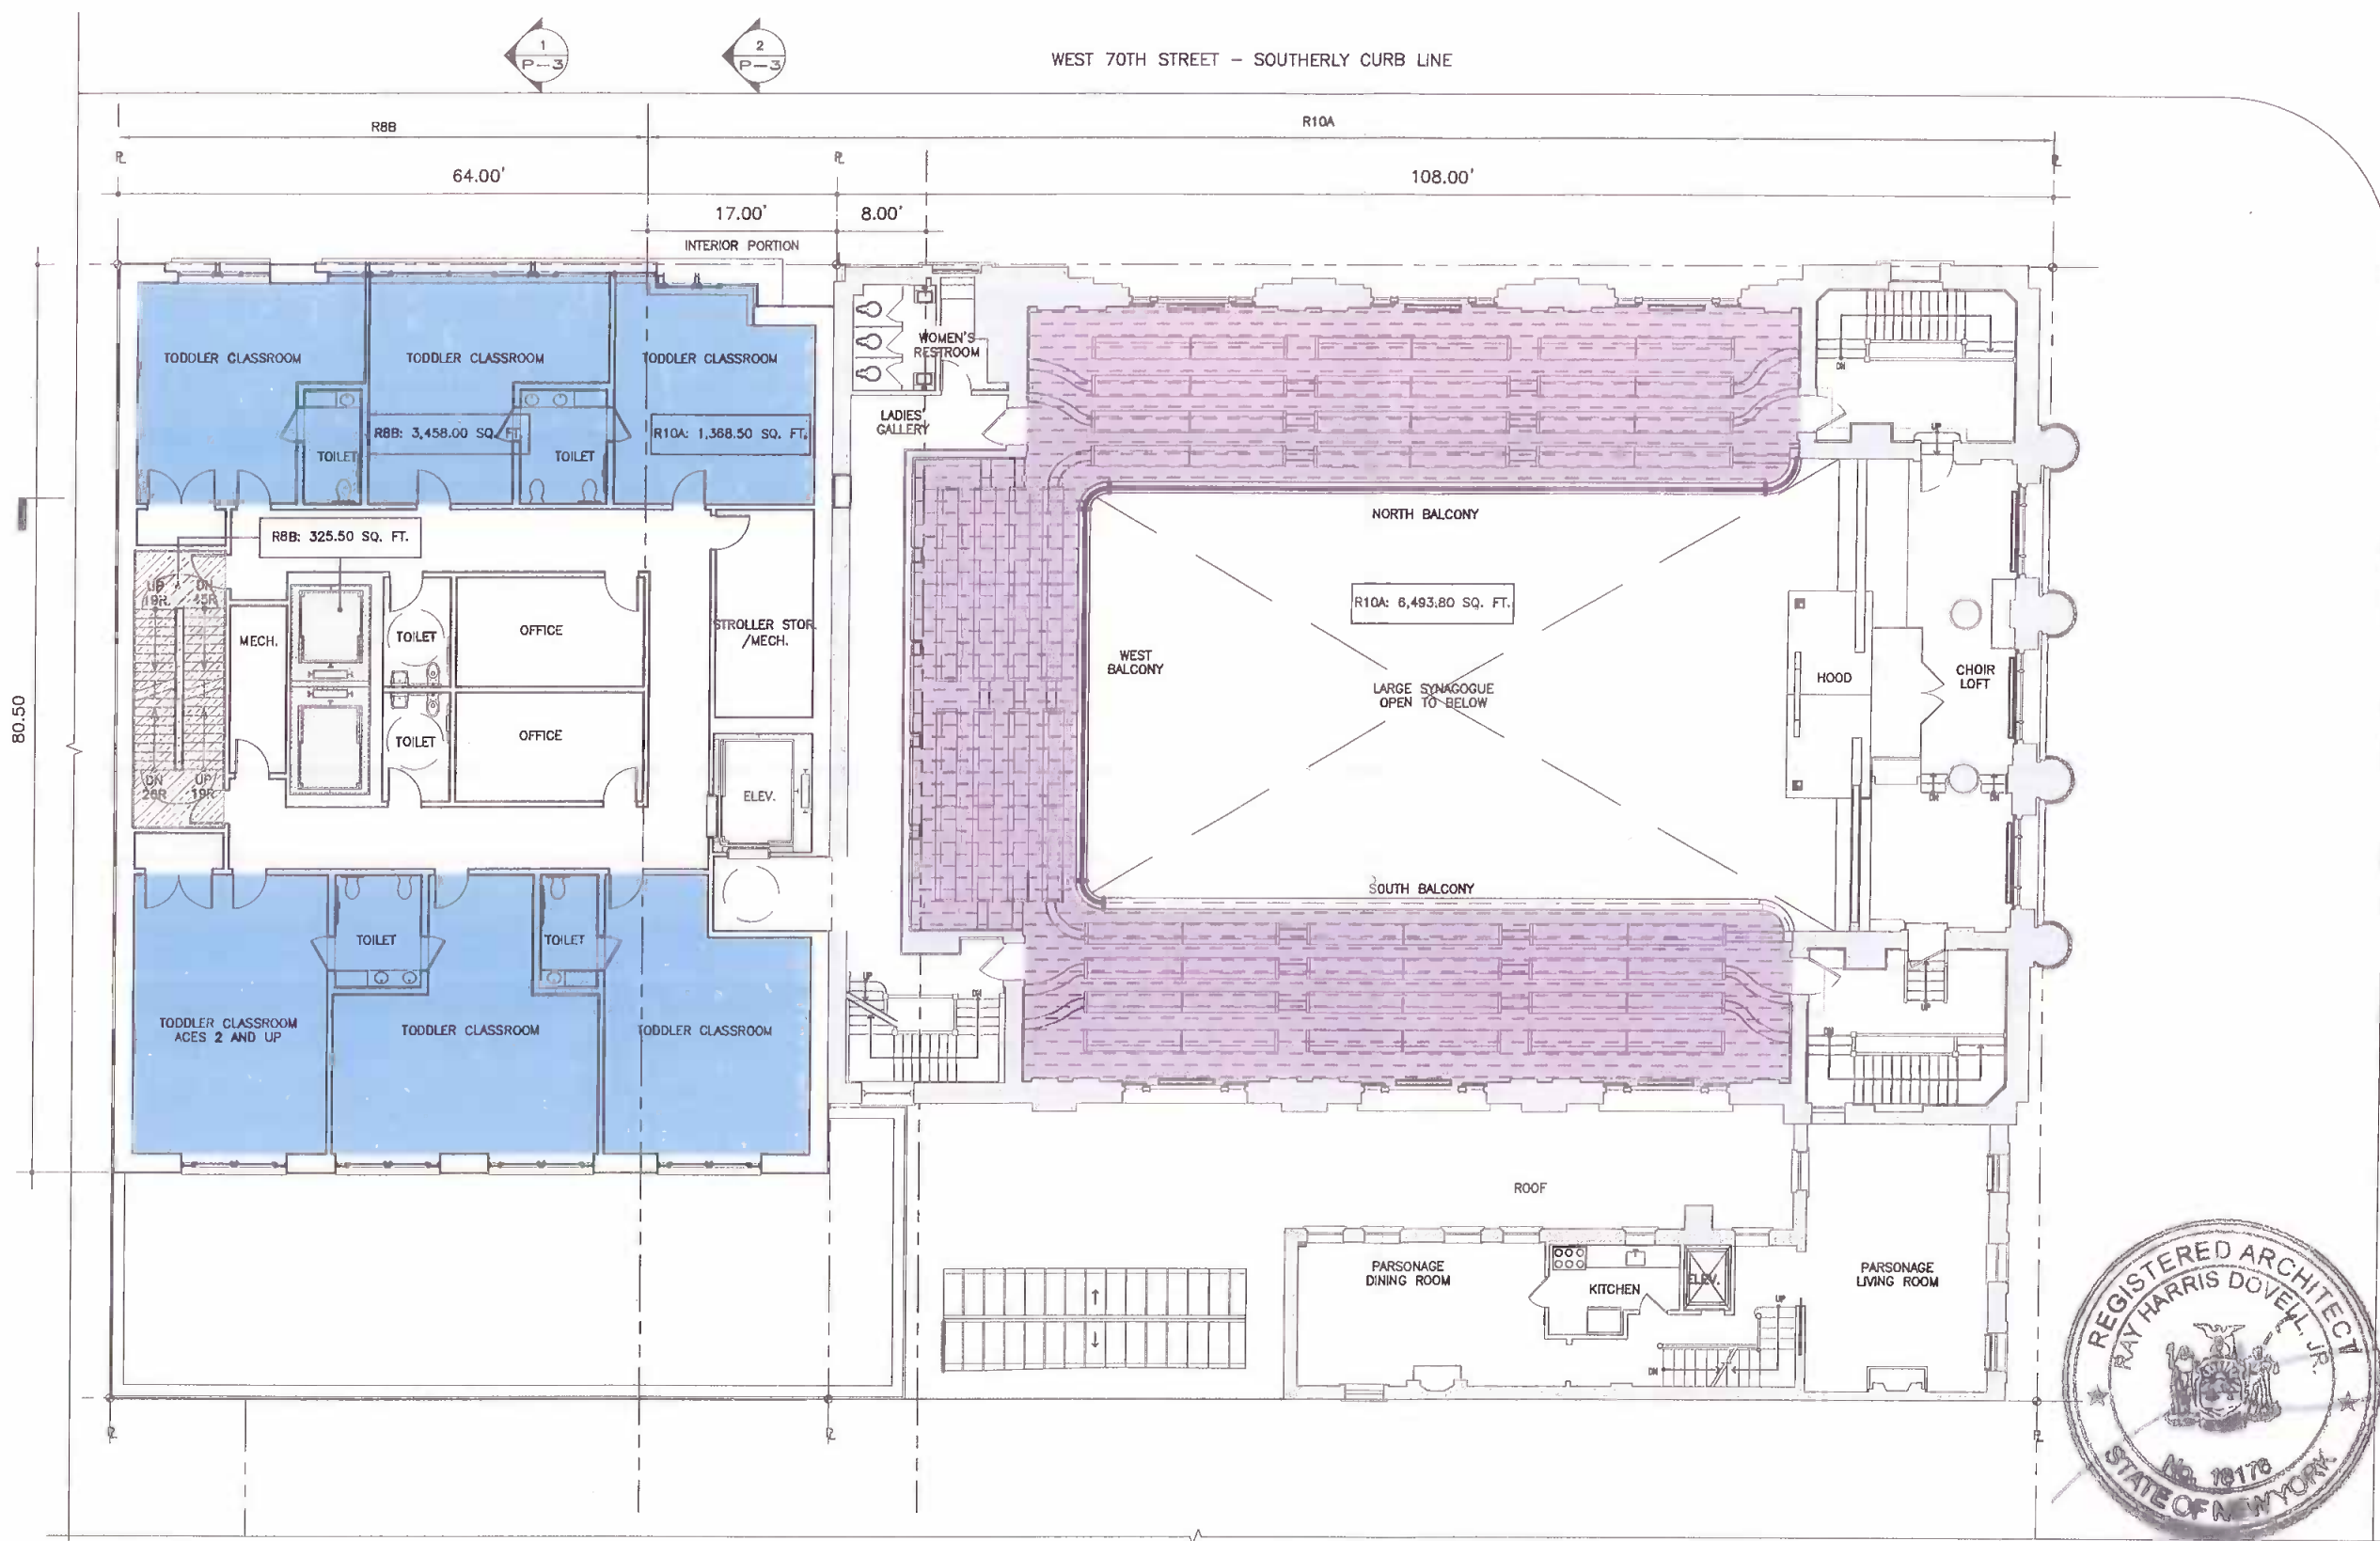

LARGE SYNAGOGUE

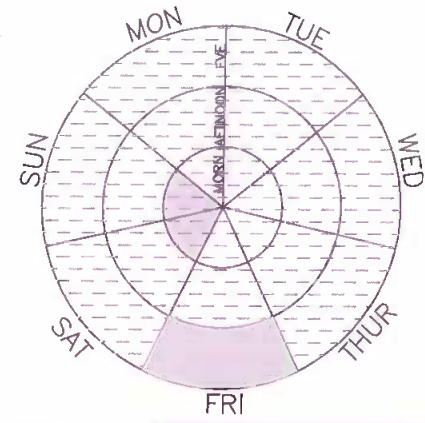

SERVICES

1 P-4

SATURDAYS, 13 HOLIDAYS  
8:15-11:30AM  
CONCURRENT W/ LARGE SYNAGOGUE


FRIDAYS 4:15-6:30PM  
CONCURRENT W/ LARGE SYNAGOGUE

LIFE CYCLE EVENTS

BABYNAMING, CIRCUMCISION,  
BARMITZVAH, BATMITZVAH  
35 CEREMONIES PER YEAR  
CONCURRENT W/ LARGE SYNAGOGUE  
UNSPECIFIED TIME, OFTEN SAT OR SUN

WEDDINGS  
15 CEREMONIES PER YEAR  
CONCURRENT W/ LARGE SYNAGOGUE  
UNSPECIFIED TIME

TODDLER CLASSROOMS

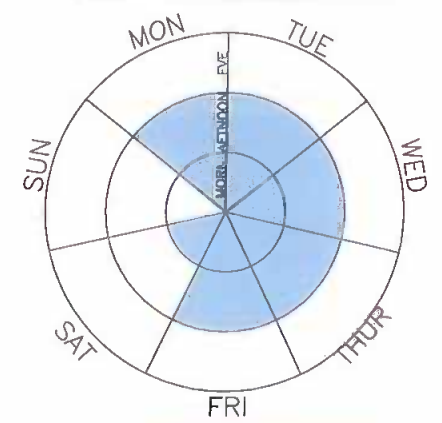

CSI TODDLER PROGRAM (OPEN TO COMMUNITY)


MON-THUR: 8AM-6PM  
FRI: 8AM-4PM  
SAT: 9AM-12N  
20-60 CHILDREN

NOTE: BEIT RABBAN AND CSI WILL SHARE CLASSROOMS AS MUTUAL PROGRAMS REQUIRE



1 PLAN  
SECOND FLOOR  
SCALE: 1/16" = 1'-0"

INTERIOR LAYOUT AS SHOWN SHALL BE SUBSTANTIALLY COMPLIED WITH, AND ALL EXITS SHALL BE APPROVED BY DOB. MAXIMUM OCCUPANT LOAD PER FLOOR/ SPACE SHALL BE APPROVED BY DOB

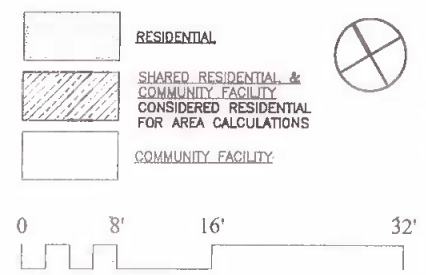

COMMUNITY FACILITY/RESIDENTIAL  
SECOND FLOOR  
PROPOSED

CONGREGATION SHEARITH ISRAEL 6-10 WEST 70TH STREET  
NEW YORK, NY

CAL. NO. 74-07-BZ



Platt Byard Dovell White  
Architects LLP  
20 West 22nd Street  
New York, NY 10010  
212.691.2440  
212.633.0144 fax

12.26.07

#02350

PROG P - 9

WEST 70TH STREET - SOUTHERLY CURB LINE

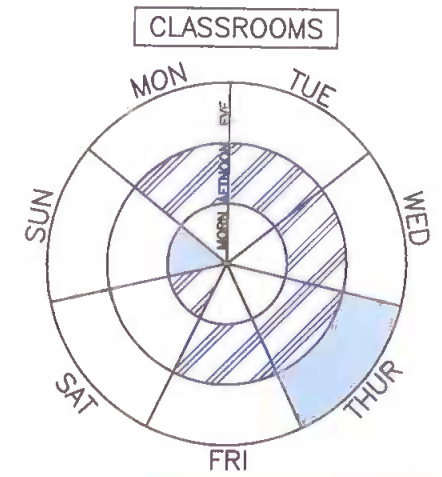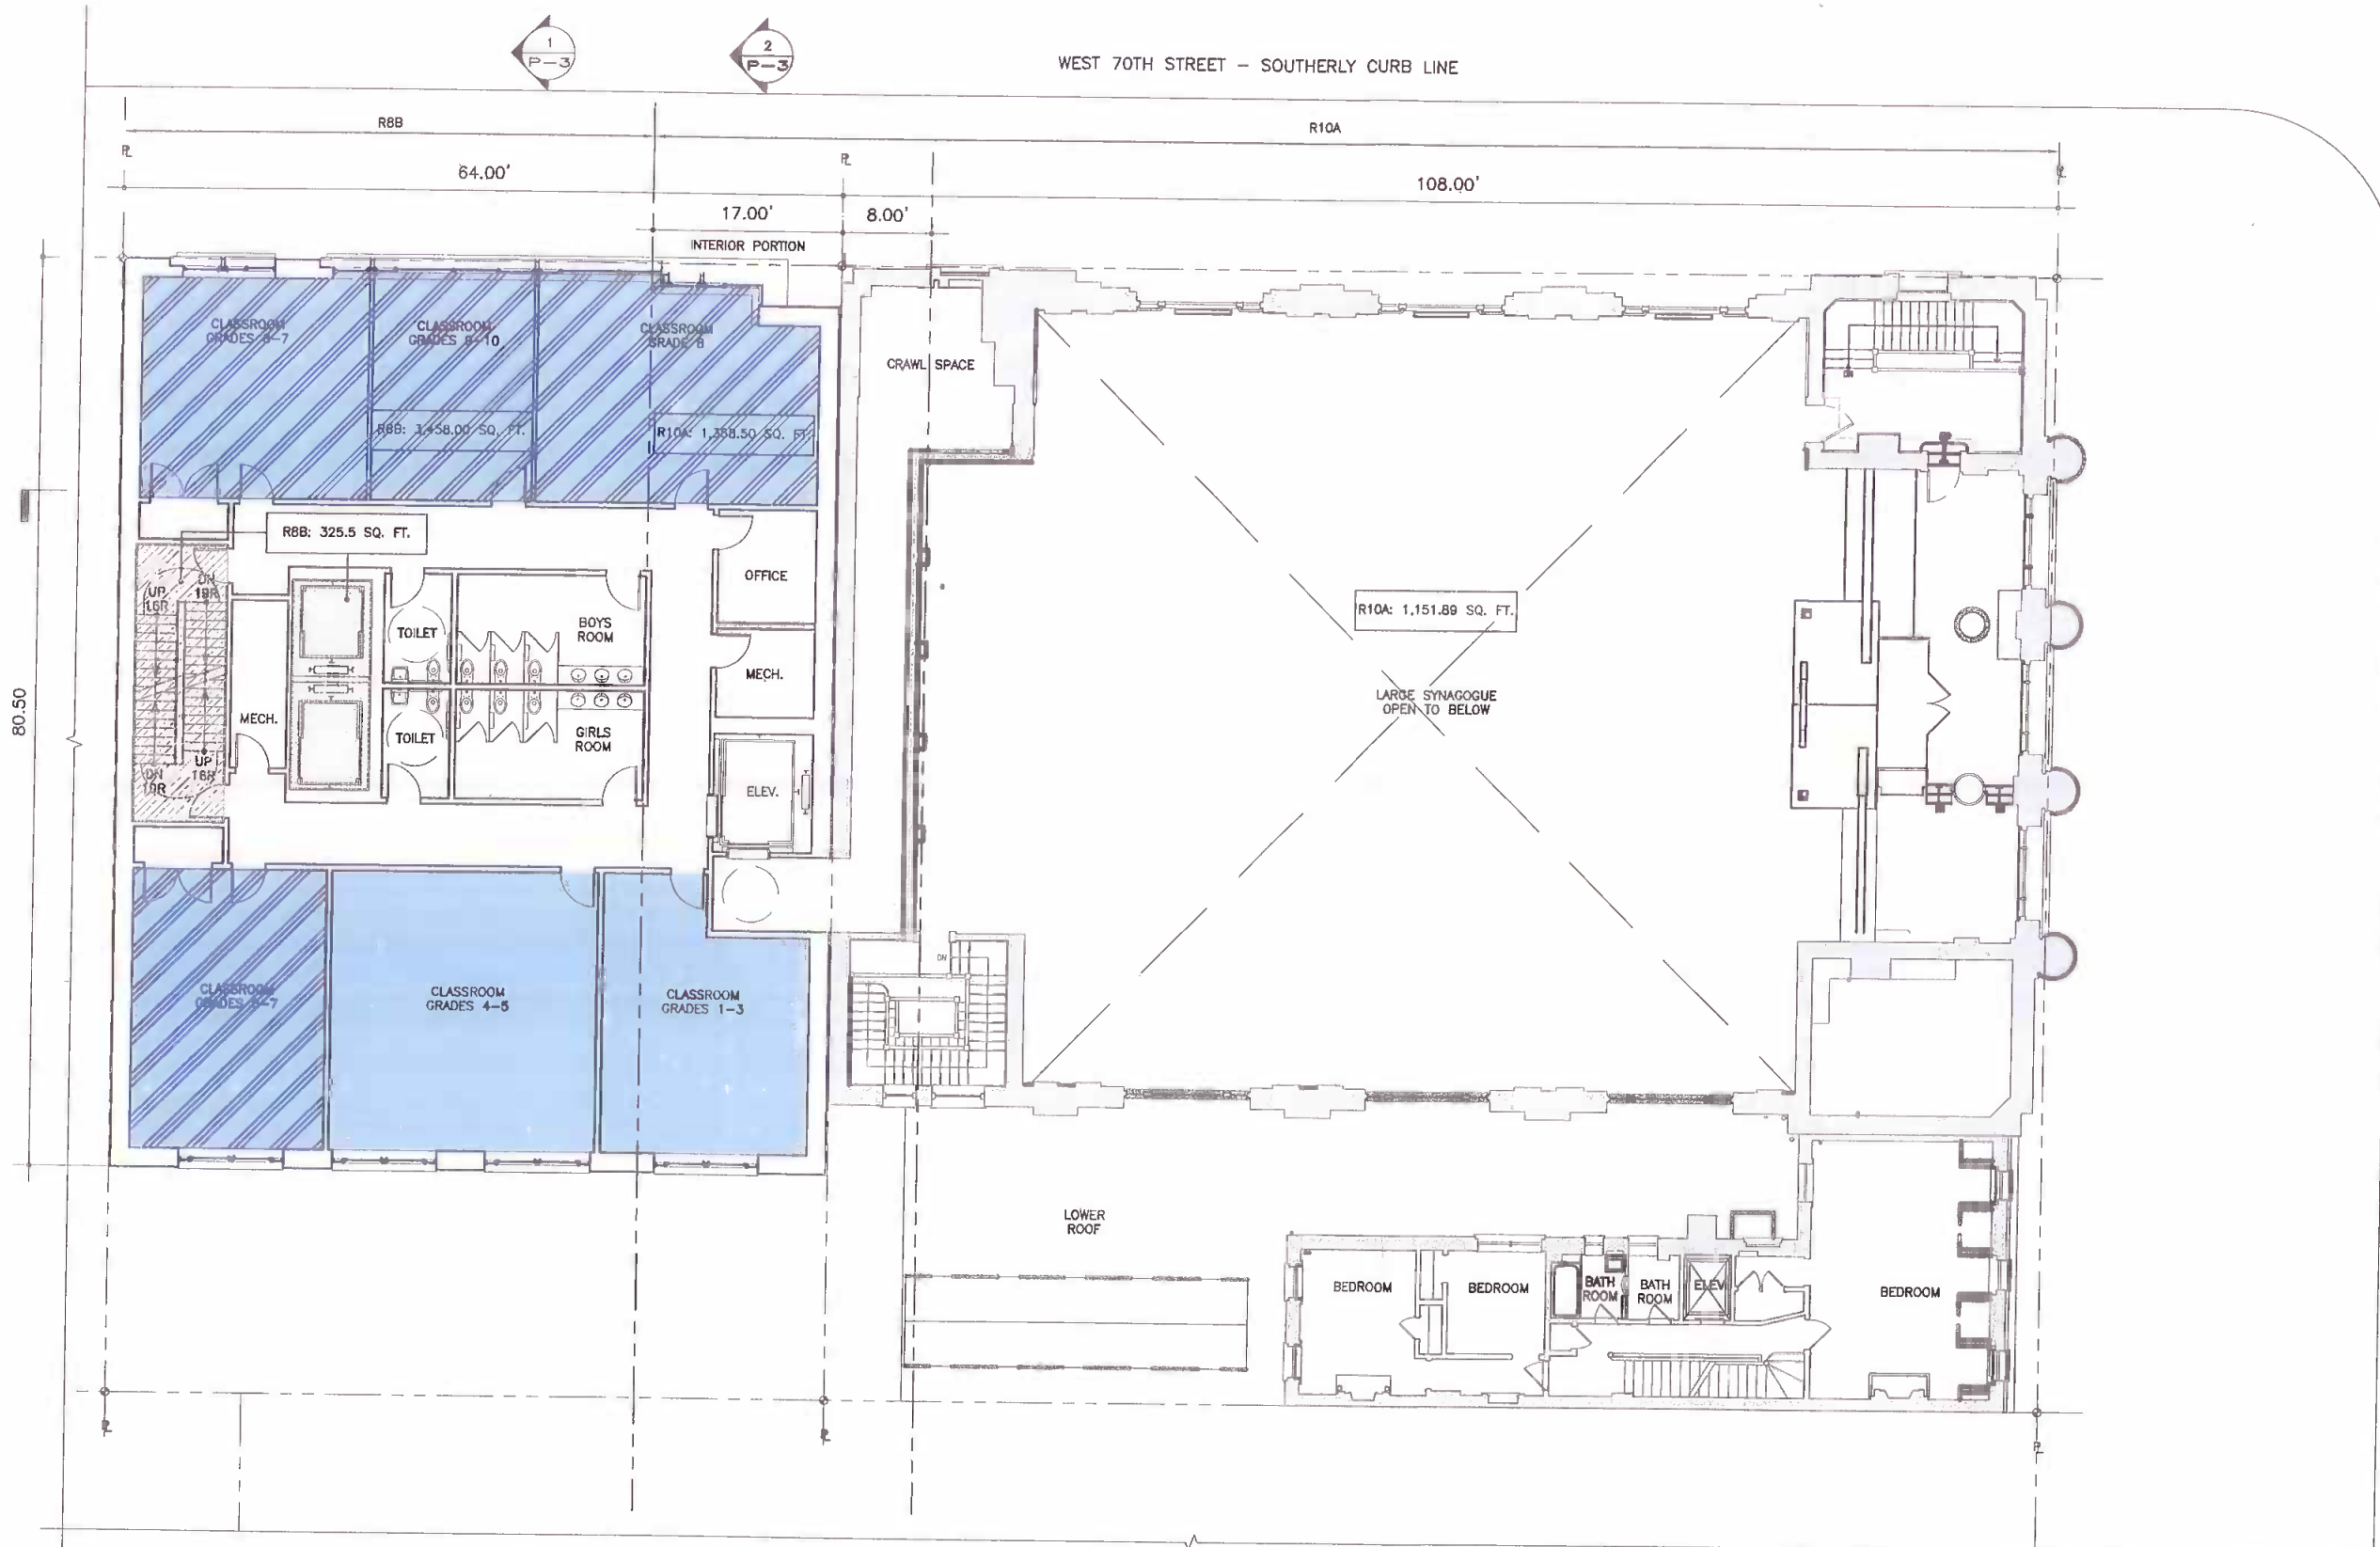

1 P-4 CSI HEBREW SCHOOL  
 SUN: 9:30AM-12N, 35-50 CHILDREN  
 THURS: 3:30-6PM, 35-50 CHILDREN

CSI YOUTH GROUP  
 SAT: 9-12NOON, 15-35 CHILDREN  
 YOUTH TUTORING  
 MON-FRI: UNSPECIFIED TIME  
 20 CHILDREN, TAUGHT INDIVIDUALLY

NOTE: BETT RABBAN WILL  
 OCCUPY CLASSROOMS, 8AM-5PM,  
 MON-FRI (EXCEPT THURS AFTERNOON)

CENTRAL PARK WEST - WESTERLY CURB LINE



CAL. NO. 74-07-BZ

1 PLAN  
 THIRD FLOOR  
 SCALE: 1/16" = 1'-0"

INTERIOR LAYOUT AS SHOWN SHALL BE SUBSTANTIALLY COMPLIED WITH,  
 AND ALL EXITS SHALL BE APPROVED BY DOB.  
 MAXIMUM OCCUPANT LOAD PER FLOOR/ SPACE SHALL BE APPROVED BY DOB

RESIDENTIAL  
 SHARED RESIDENTIAL & COMMUNITY FACILITY CONSIDERED RESIDENTIAL FOR AREA CALCULATIONS  
 COMMUNITY FACILITY





COMMUNITY FACILITY/RESIDENTIAL  
 THIRD FLOOR  
 PROPOSED

CONGREGATION SHEARITH ISRAEL 6-10 WEST 70TH STREET  
 NEW YORK, NY

Platt Byard Dovell White  
 Architects LLP  
 20 West 22nd Street  
 New York, NY 10010  
 212.691.2440  
 212.633.0144 fax

12.26.07  
 #02350  
 PROG P - 10

WEST 70TH STREET - SOUTHERLY CURB LINE

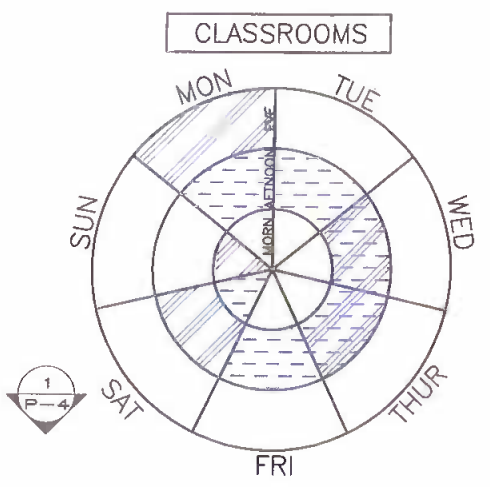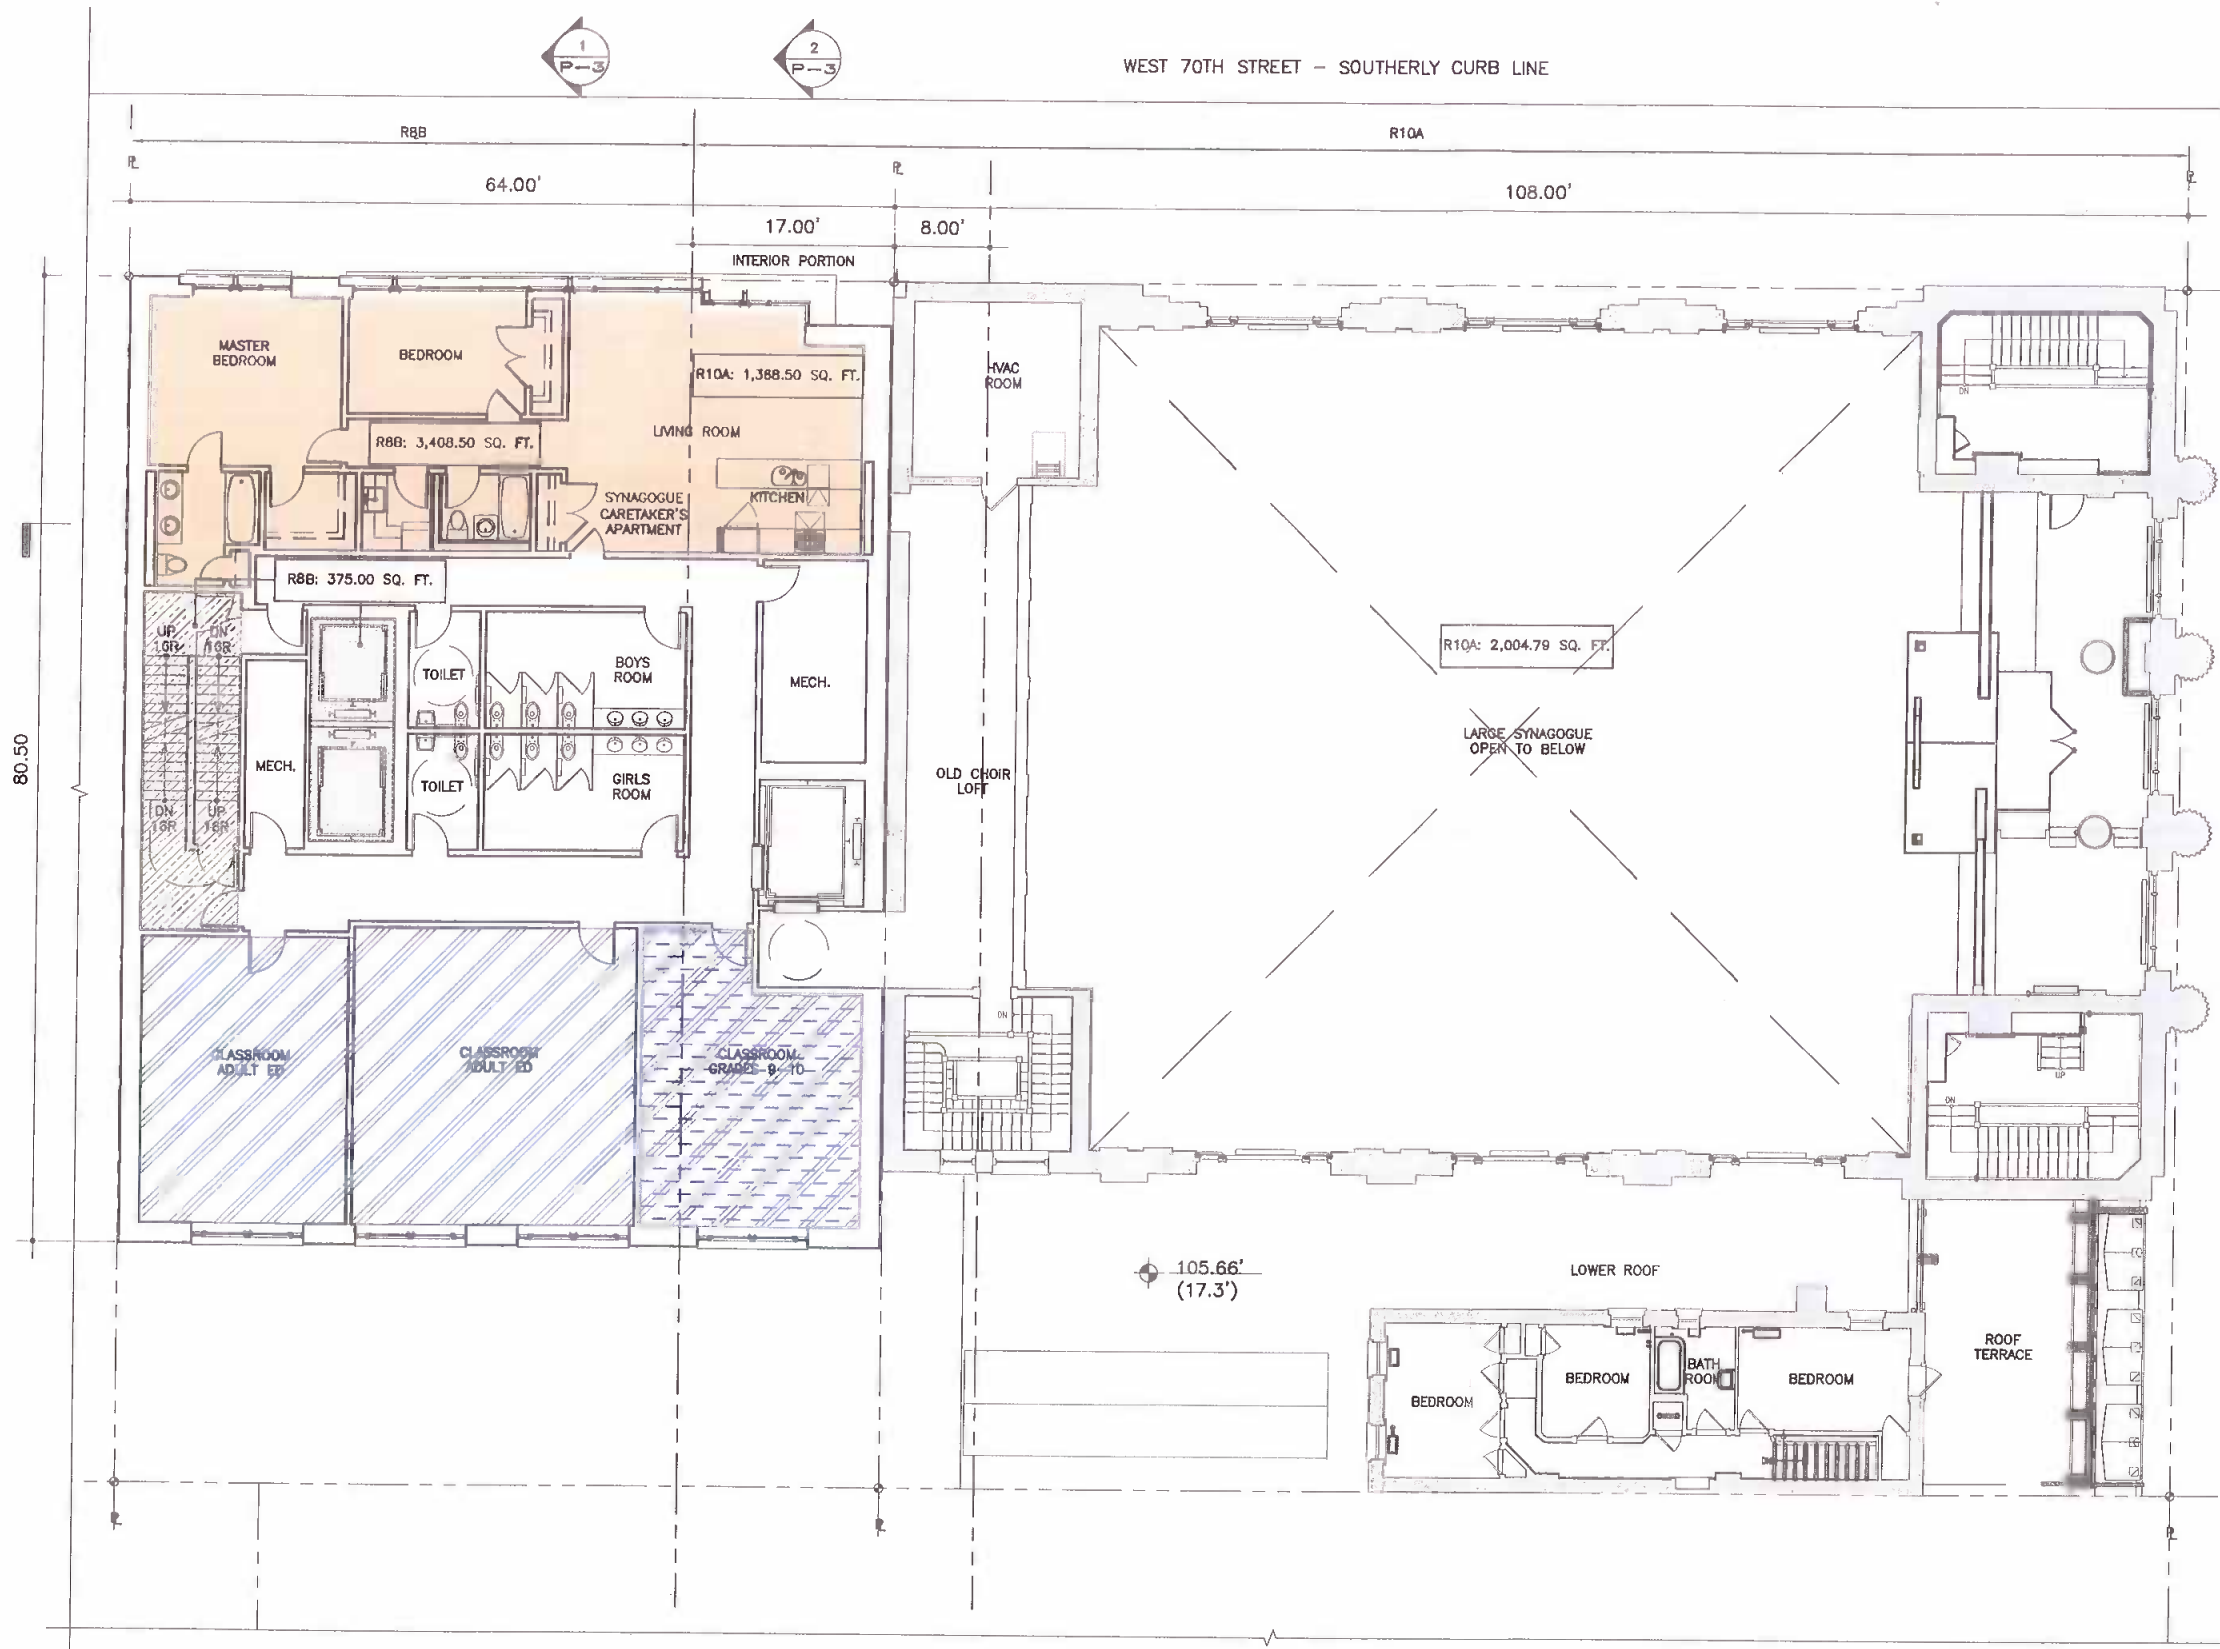

**ADULT EDUCATION**

SUN: 8:40-9:40AM JEWISH LAW, 45-50 STUDENTS  
 9:45-10:45AM JEWISH LAW, 5-15 STUDENTS  
 MON: 7:30-9PM TALMUD, 25 STUDENTS  
 1X/MONTH  
 WED: 3-4PM POETRY GROUP, 15-20 STUDENTS  
 THUR: 11AM-12NOON TAI CHI, 10-20 STUDENTS  
 SAT: 3:30-4:30PM PRE-SUNSET BIBLE, 20-50 STUDENTS


**CSI YOUTH GROUP**

SAT: 9-12NOON, 15-35 CHILDREN

**YOUTH TUTORING**

MON-FRI: UNSPECIFIED TIME  
 20 CHILDREN, TAUGHT INDIVIDUALLY

CENTRAL PARK WEST - WESTERLY CURB LINE

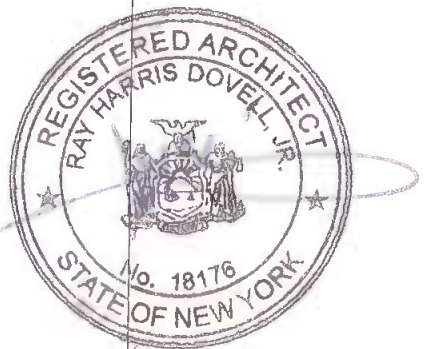

CAL. NO. 74-07-BZ

**1 PLAN**  
 FOURTH FLOOR  
 SCALE: 1/16" = 1'-0"

INTERIOR LAYOUT AS SHOWN SHALL BE SUBSTANTIALLY COMPLIED WITH, AND ALL EXITS SHALL BE APPROVED BY DOB. MAXIMUM OCCUPANT LOAD PER FLOOR/ SPACE SHALL BE APPROVED BY DOB

- RESIDENTIAL
- SHARED RESIDENTIAL & COMMUNITY FACILITY CONSIDERED RESIDENTIAL FOR AREA CALCULATIONS
- COMMUNITY FACILITY



**COMMUNITY FACILITY/RESIDENTIAL**  
**FOURTH FLOOR**  
**PROPOSED**

**CONGREGATION SHEARITH ISRAEL**  
 6-10 WEST 70TH STREET  
 NEW YORK, NY

**Platt Byard Dovell White**  
 Architects LLP  
 20 West 22nd Street  
 New York, NY 10010  
 212.691.2440  
 212.633.0144 fax

10.22.07  
 #02350  
**PROG P - 11**