


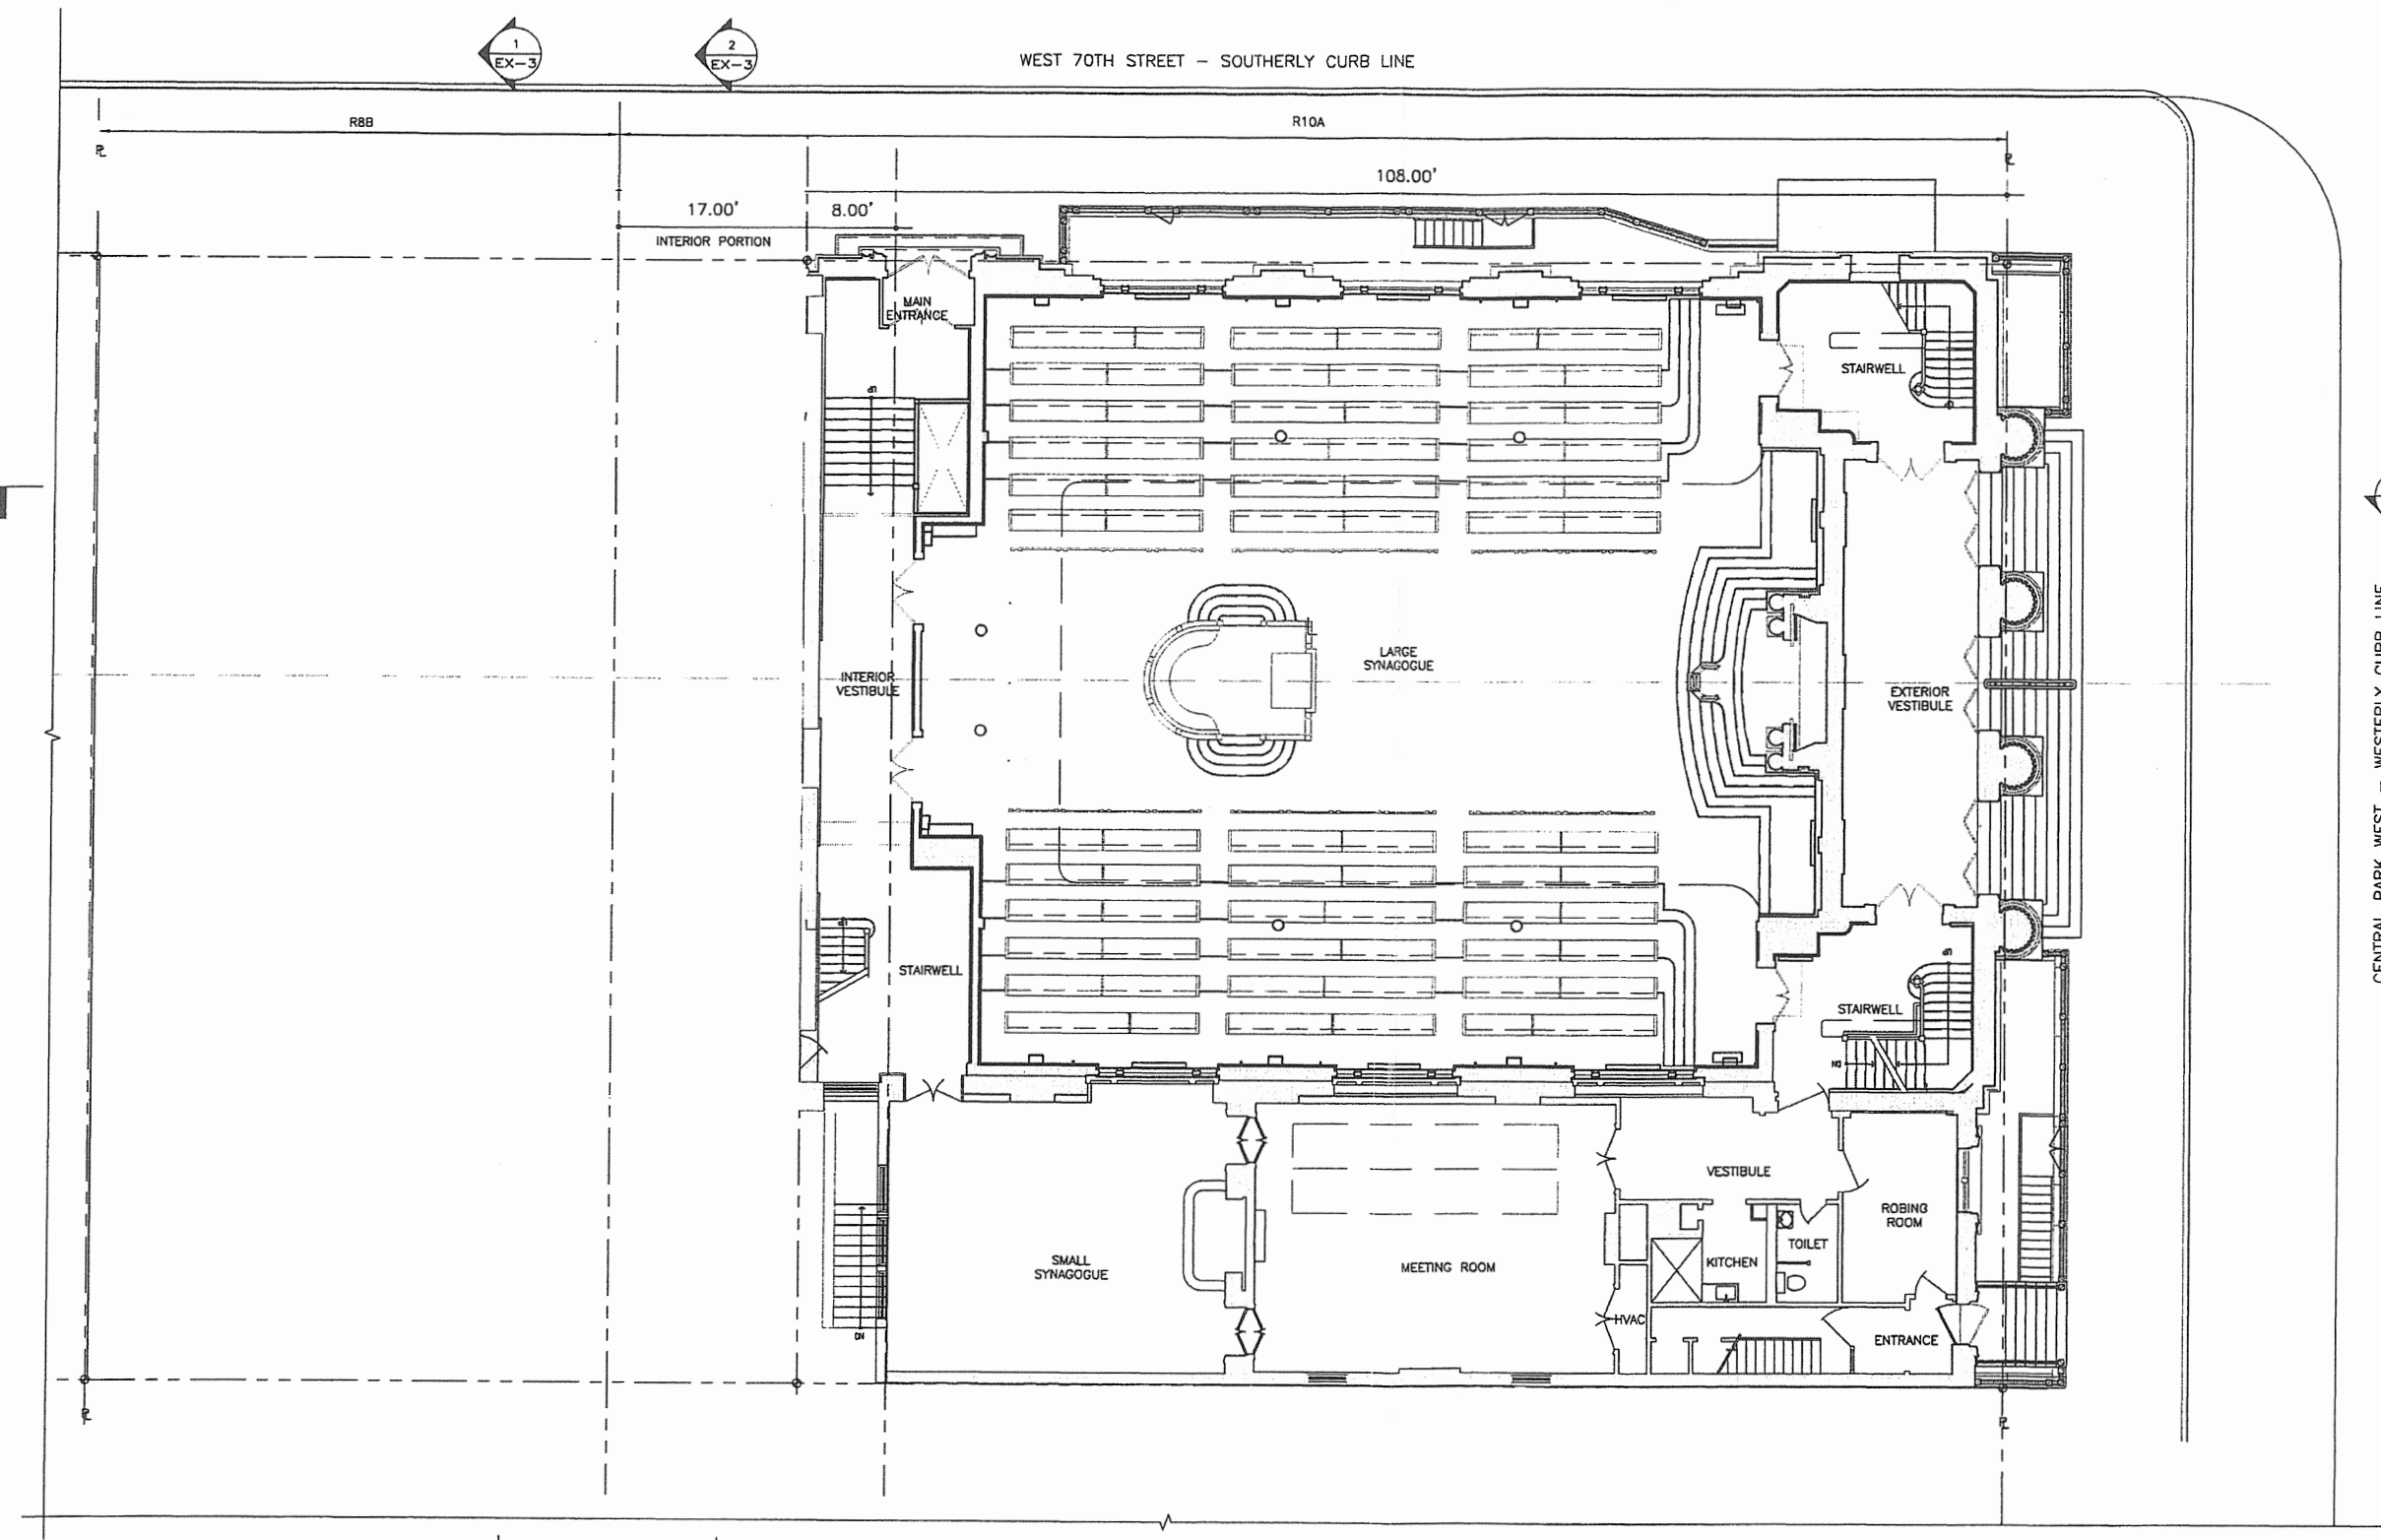


CENTRAL PARK WEST - WESTERLY CURB LINE

RECEIVED
BO STANDARDS AND APPEAL
2016 SEP - 8 P 4: 30
CAL. NO.




CAL. NO. xxx-xxxx

1 PLAN
FIRST FLOOR
SCALE: 1/16" = 1'-0"

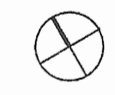


COMMUNITY FACILITY FIRST FLOOR EXISTING		Platt Byard Dovell White Architects LLP 49 West 37th Street New York, NY 10018 212.691.2440 212.693.0144 fax	
CONGREGATION SHEARITH ISRAEL		6-10 WEST 70TH STREET NEW YORK, NY	09.08.16
		#12639	EX - 7 rev

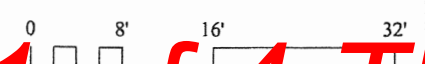


Opp. Ex. 1013 Page 1 of 4 The Parsonage

Copyright © 2007 by Platt Byard Dovell White. All rights reserved.

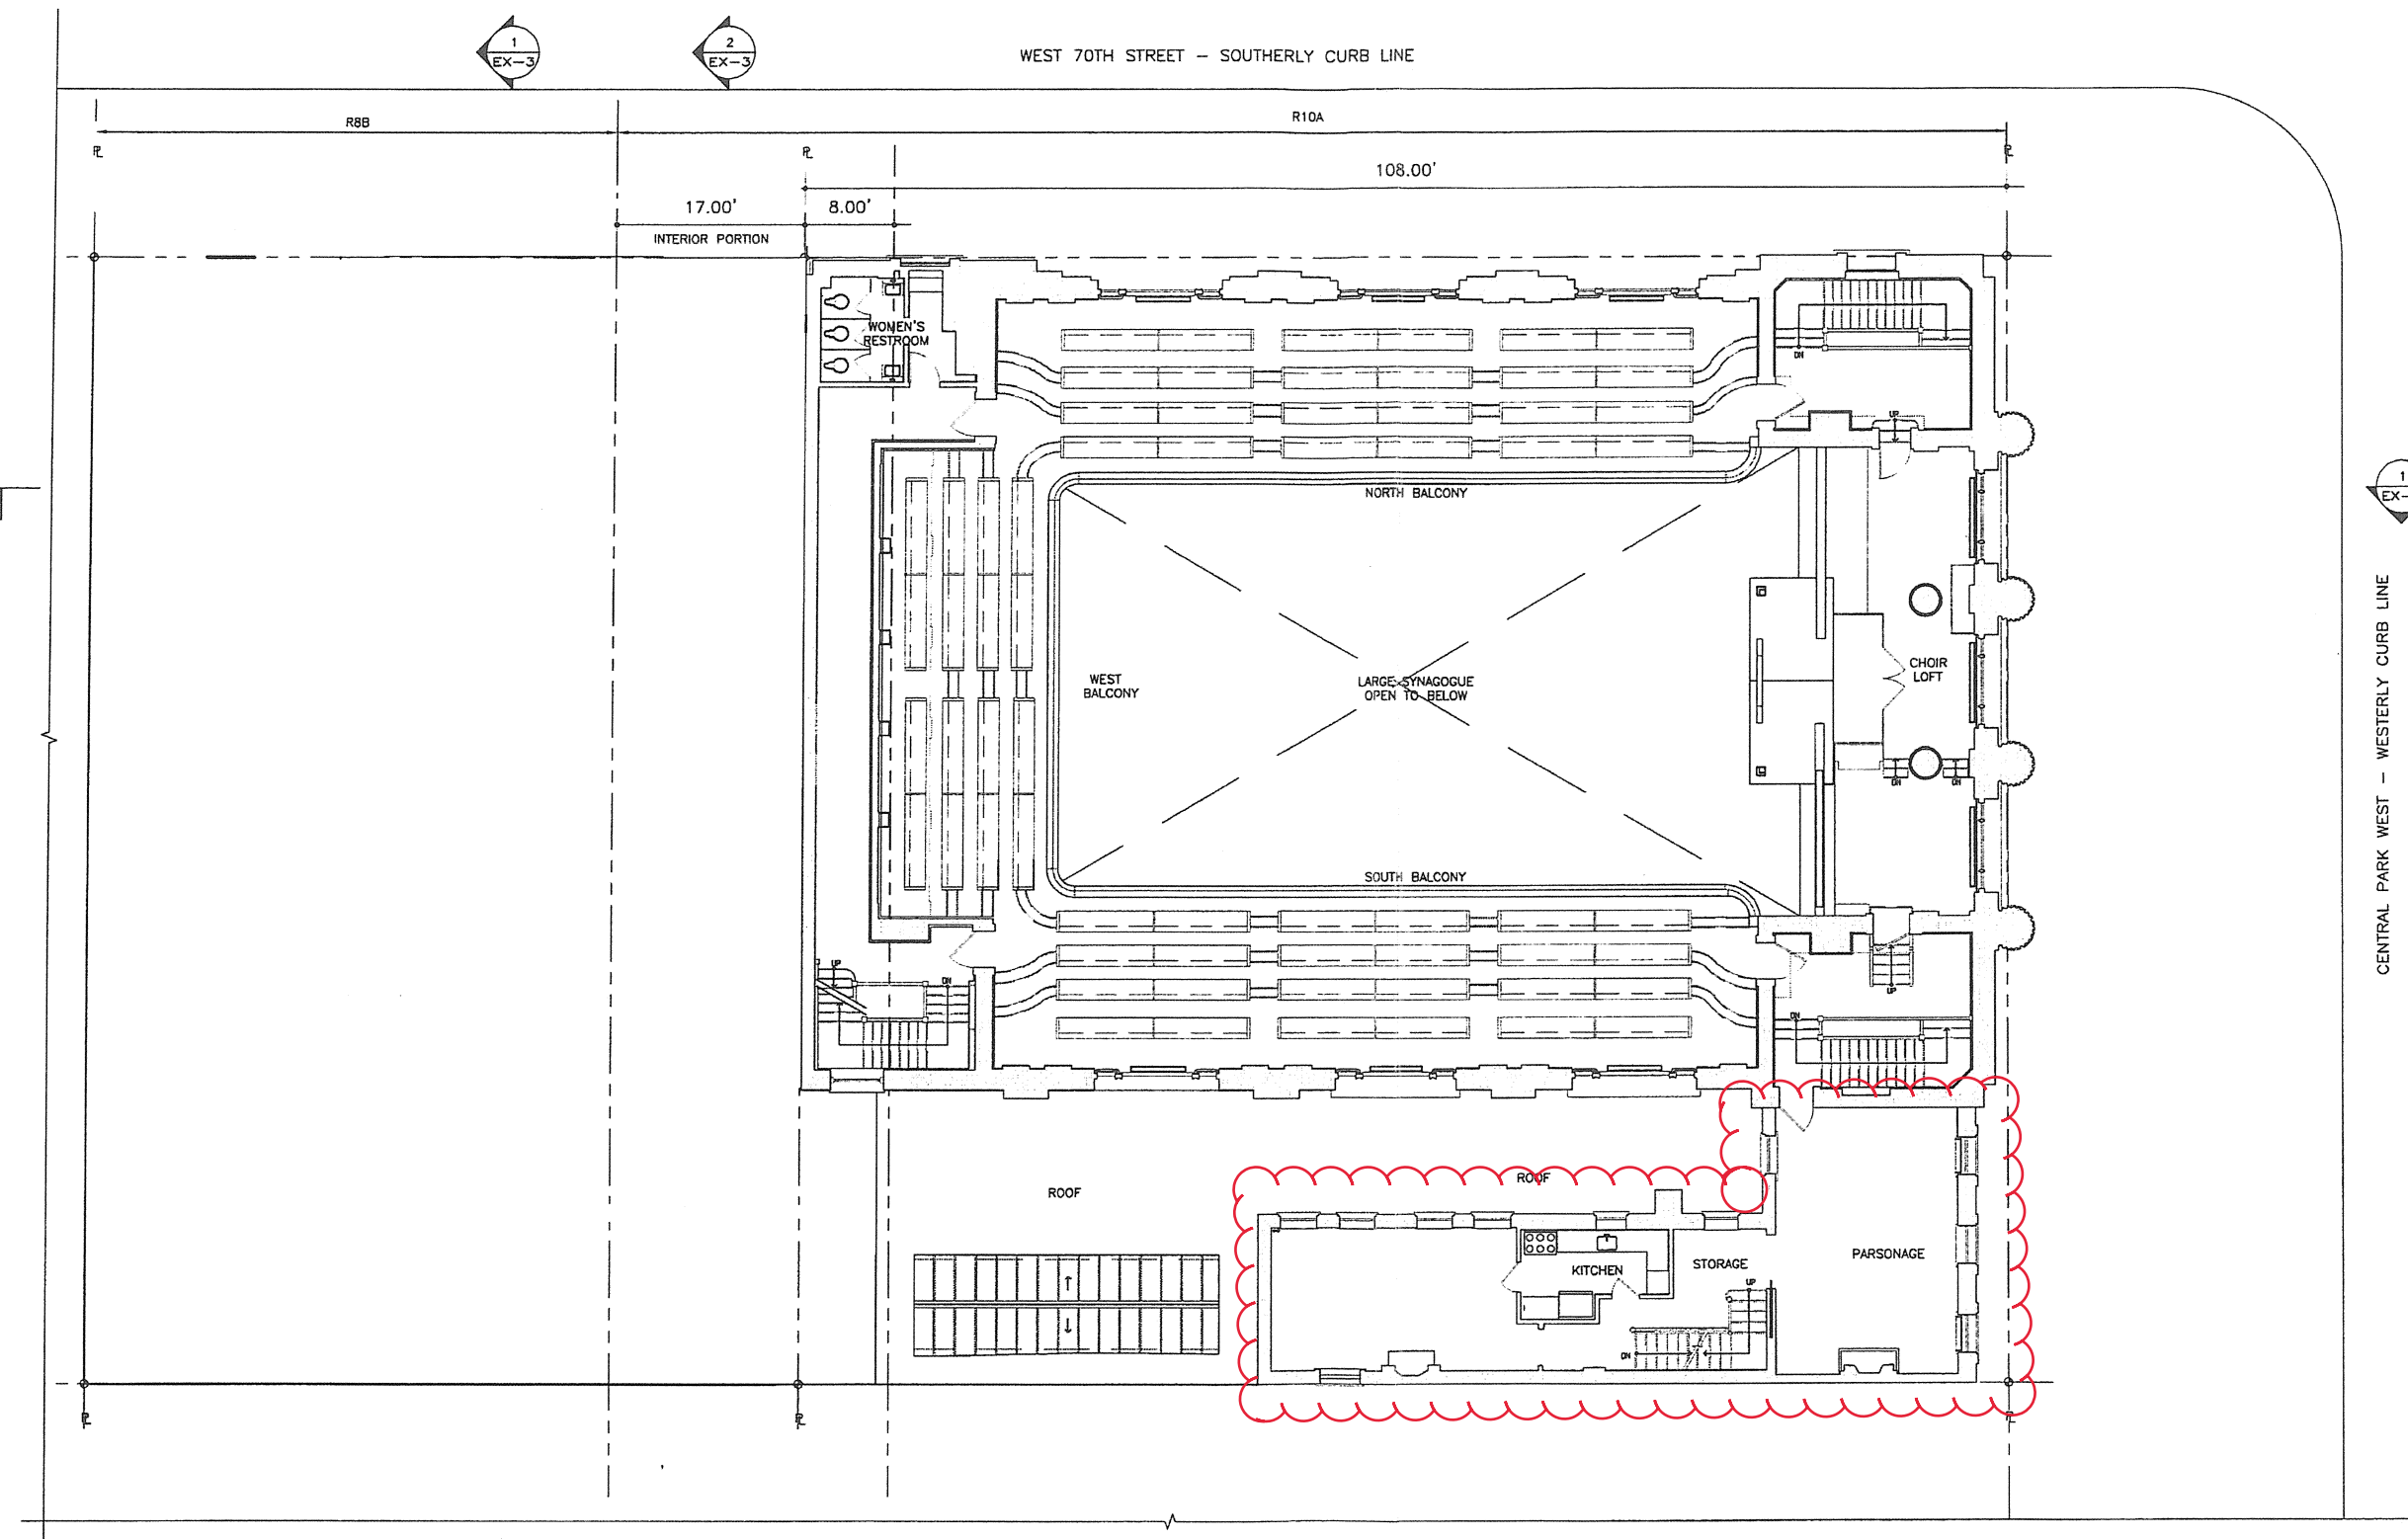

RECEIVED
BO STANDARDS AND APPEAL
2016 SEP - 8 P 4: 30
CAL. NO.

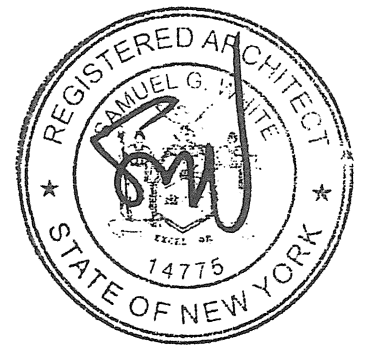

CAL. NO. xxx-xxxx

1 PLAN
SECOND FLOOR
SCALE: 1/16" = 1'-0"

COMMUNITY FACILITY
SECOND FLOOR
EXISTING


CONGREGATION
SHEARITH ISRAEL
6-10 WEST 70TH STREET
NEW YORK, NY

Platt Byard Dovell White
Architects LLP
49 West 37th Street
New York, NY 10018
212.691.2440
212.633.0144 fax

09.08.16	
#12639	EX-8 rev

Copyright © 2007 Platt Byard Dovell White All rights reserved

Opp. Ex. 1013 Page 2 of 4 The Parsonage

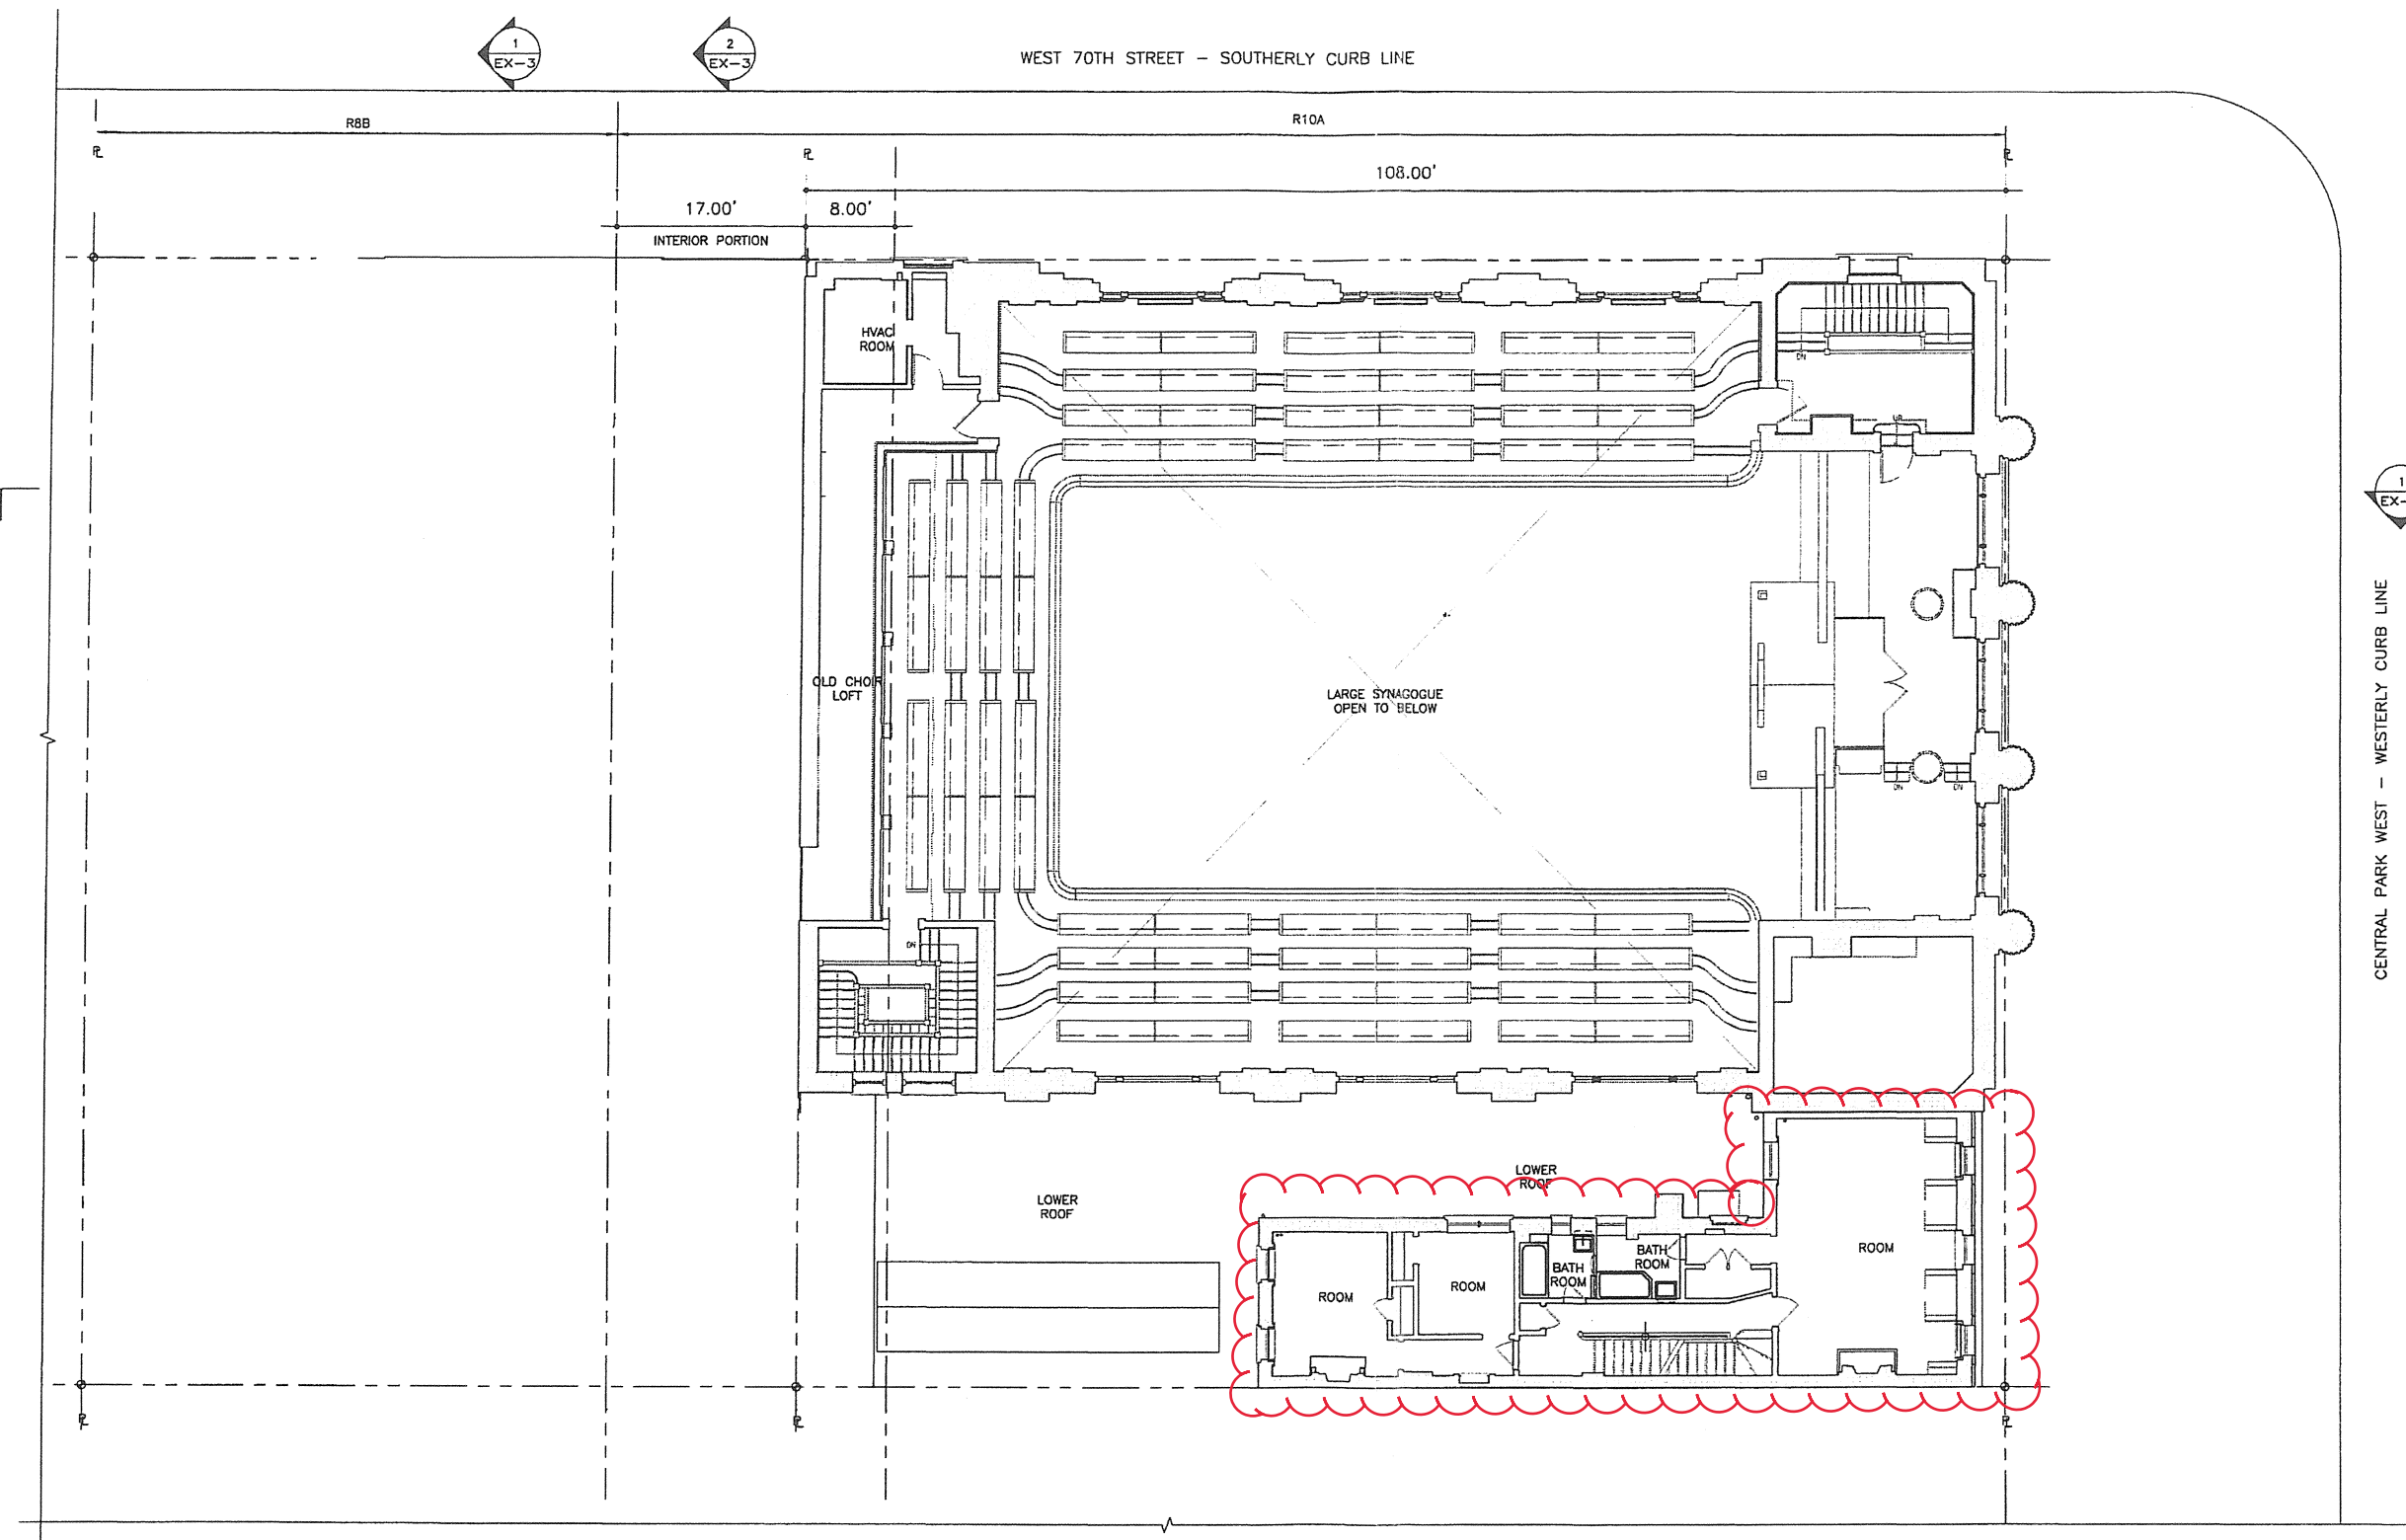

RECEIVED
BD STANDARDS AND APPEAL
2016 SEP - 8 P 4: 30
CAL. NO.



CAL. NO. xxx-xxxx

1 PLAN
THIRD FLOOR
SCALE: 1/16" = 1'-0"

0 8' 16' 32'

COMMUNITY FACILITY
THIRD FLOOR
EXISTING


CONGREGATION
SHEARITH ISRAEL
6-10 WEST 70TH STREET
NEW YORK, NY

Platt Byard Dovell White
Architects LLP
49 West 37th Street
New York, NY 10018
212.691.2440
212.693.0144 fax


09.08.16	
#12639	EX - 9 rev

Copyright © 2007 Platt Byard Dovell White All rights reserved

Opp. Ex. 1013 Page 3 of 4 The Parsonage

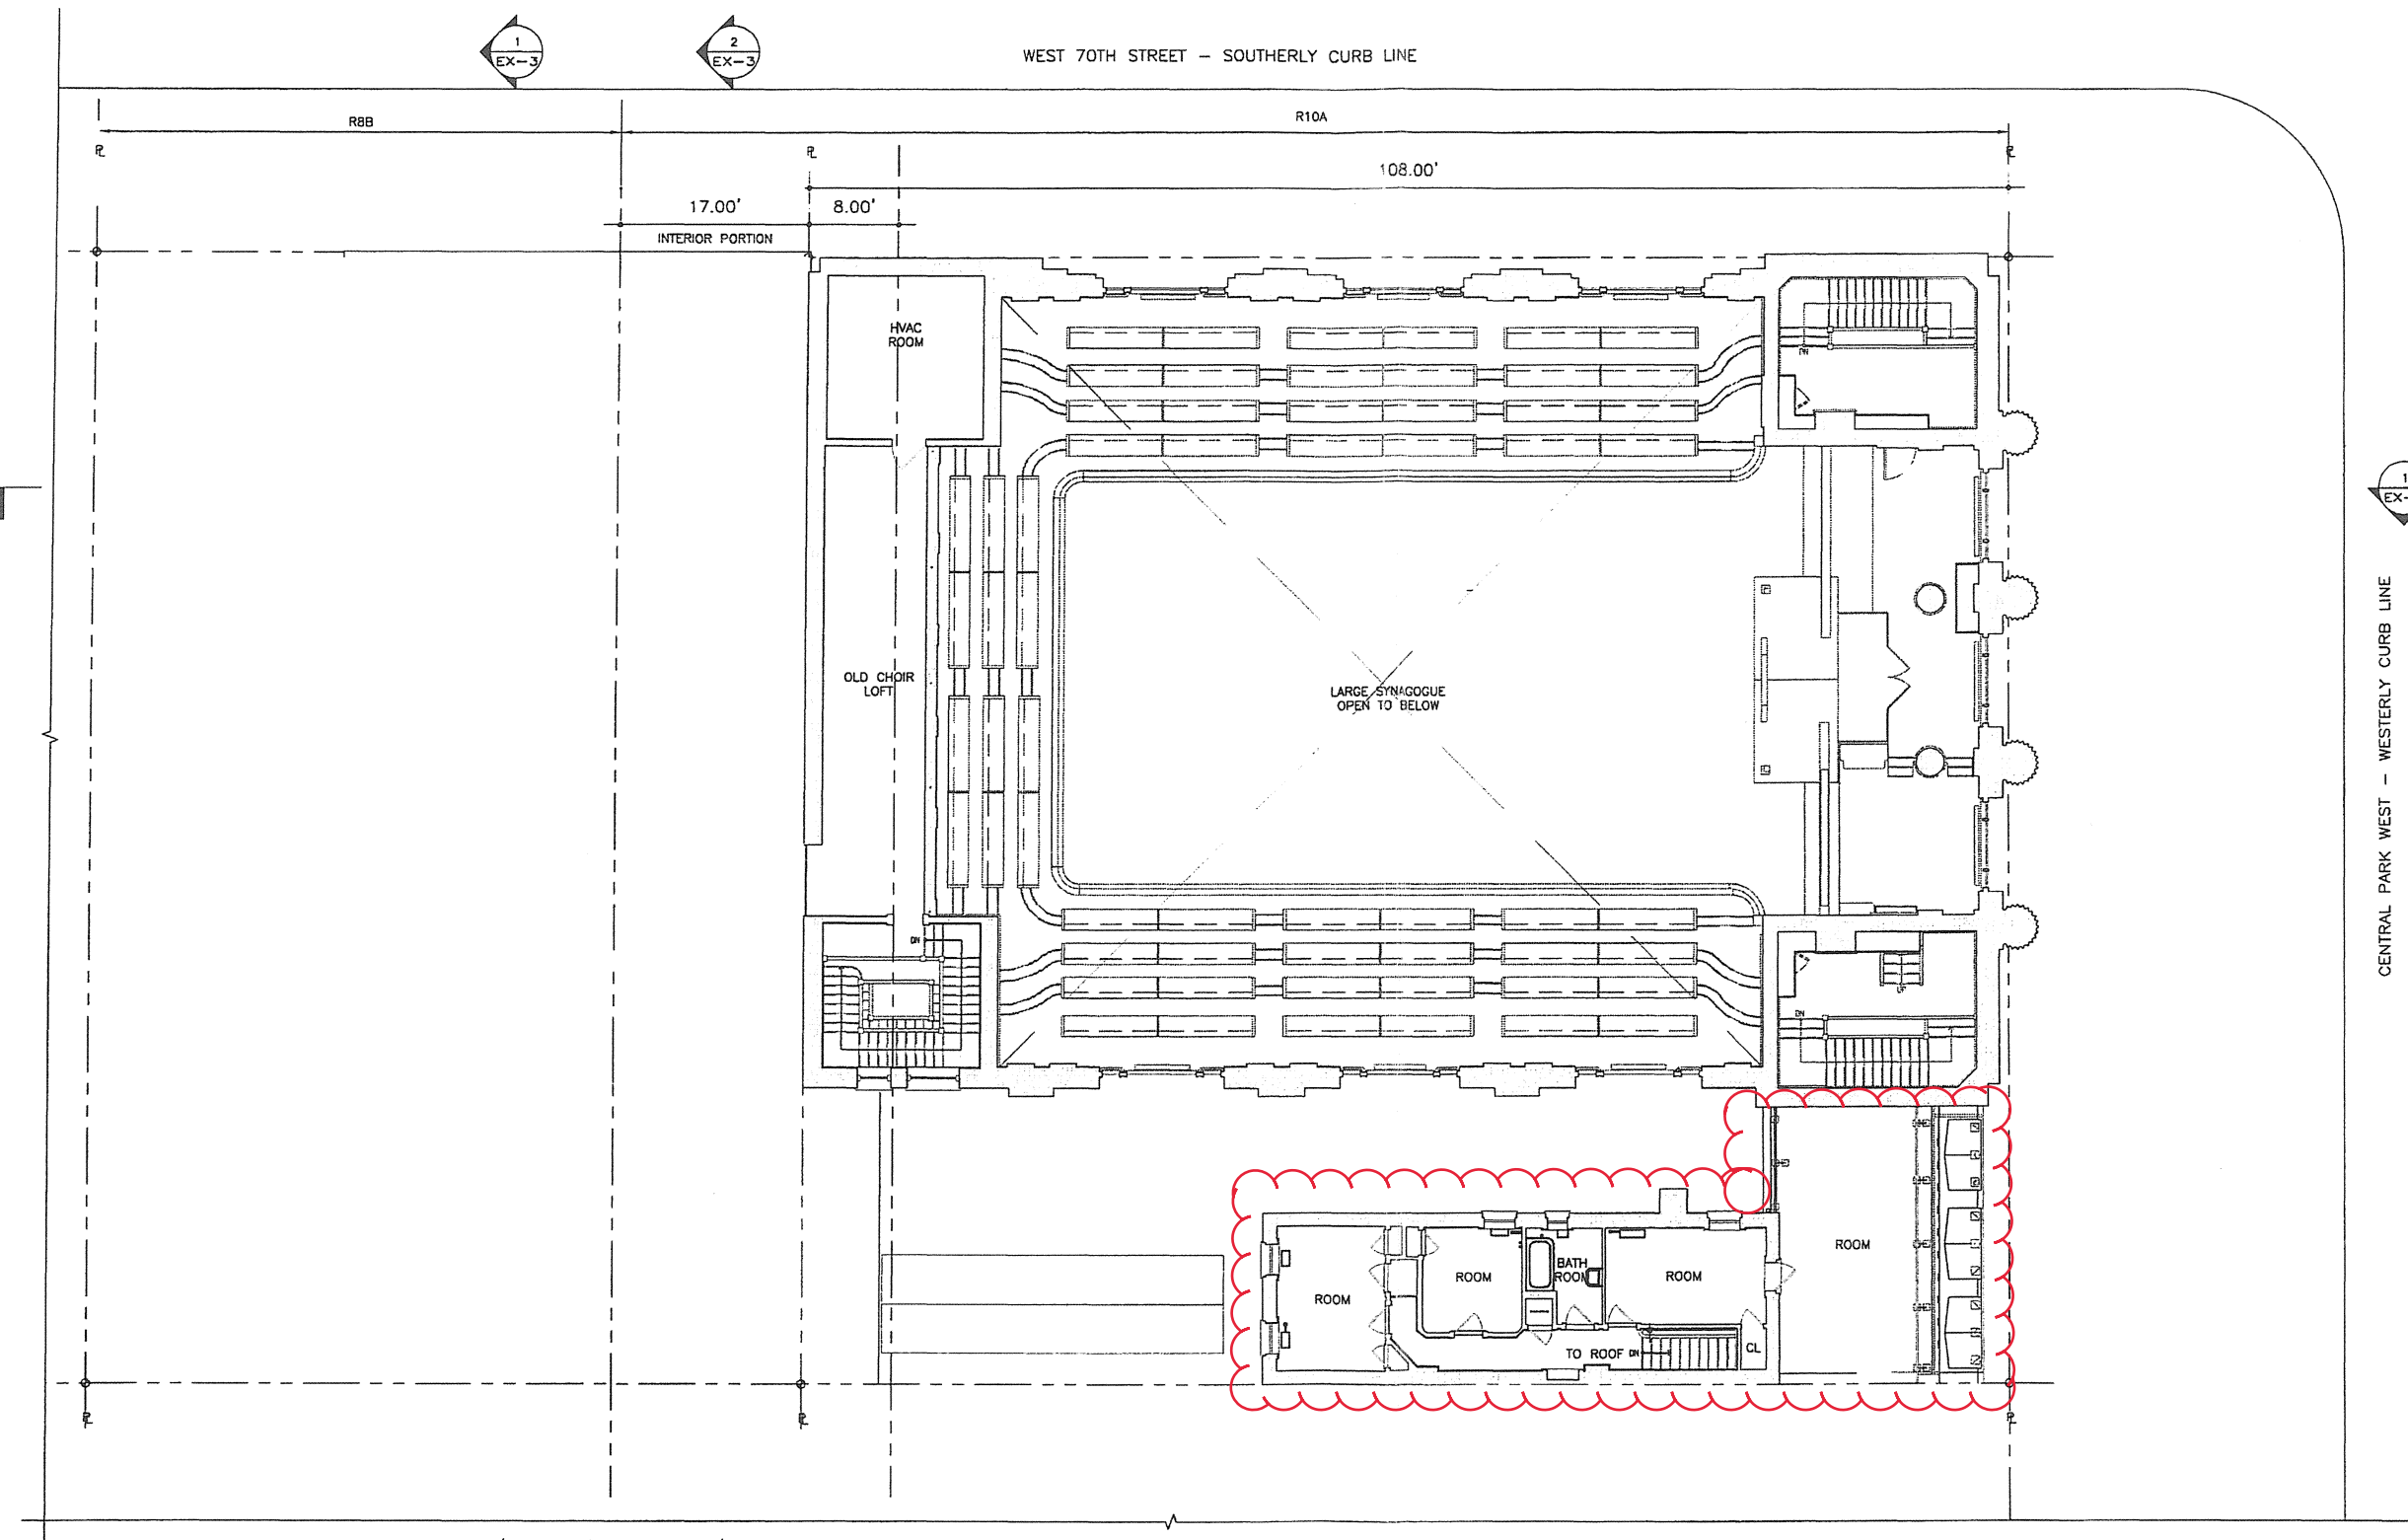

RECEIVED
BD STANDARDS AND APPEAL
2016 SEP - 8 P 4: 30
CAL. NO.

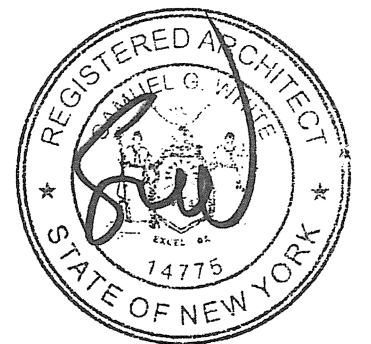

CAL. NO. xxx-xxxx

1 PLAN
FOURTH FLOOR
SCALE: 1/16" = 1'-0"

COMMUNITY FACILITY
FOURTH FLOOR
EXISTING

CONGREGATION
SHEARITH ISRAEL
6-10 WEST 70TH STREET
NEW YORK, NY

Platt Byard Dovell White
Architects LLP
49 West 37th Street
New York, NY 10018
212.691.2440
212.693.0144 fax

09.01.16	
#12639	EX - 10REV

Copyright © 2007 Platt Byard Dovell White All rights reserved

Opp. Ex. 1013 Page 4 of 4 The Parsonage